
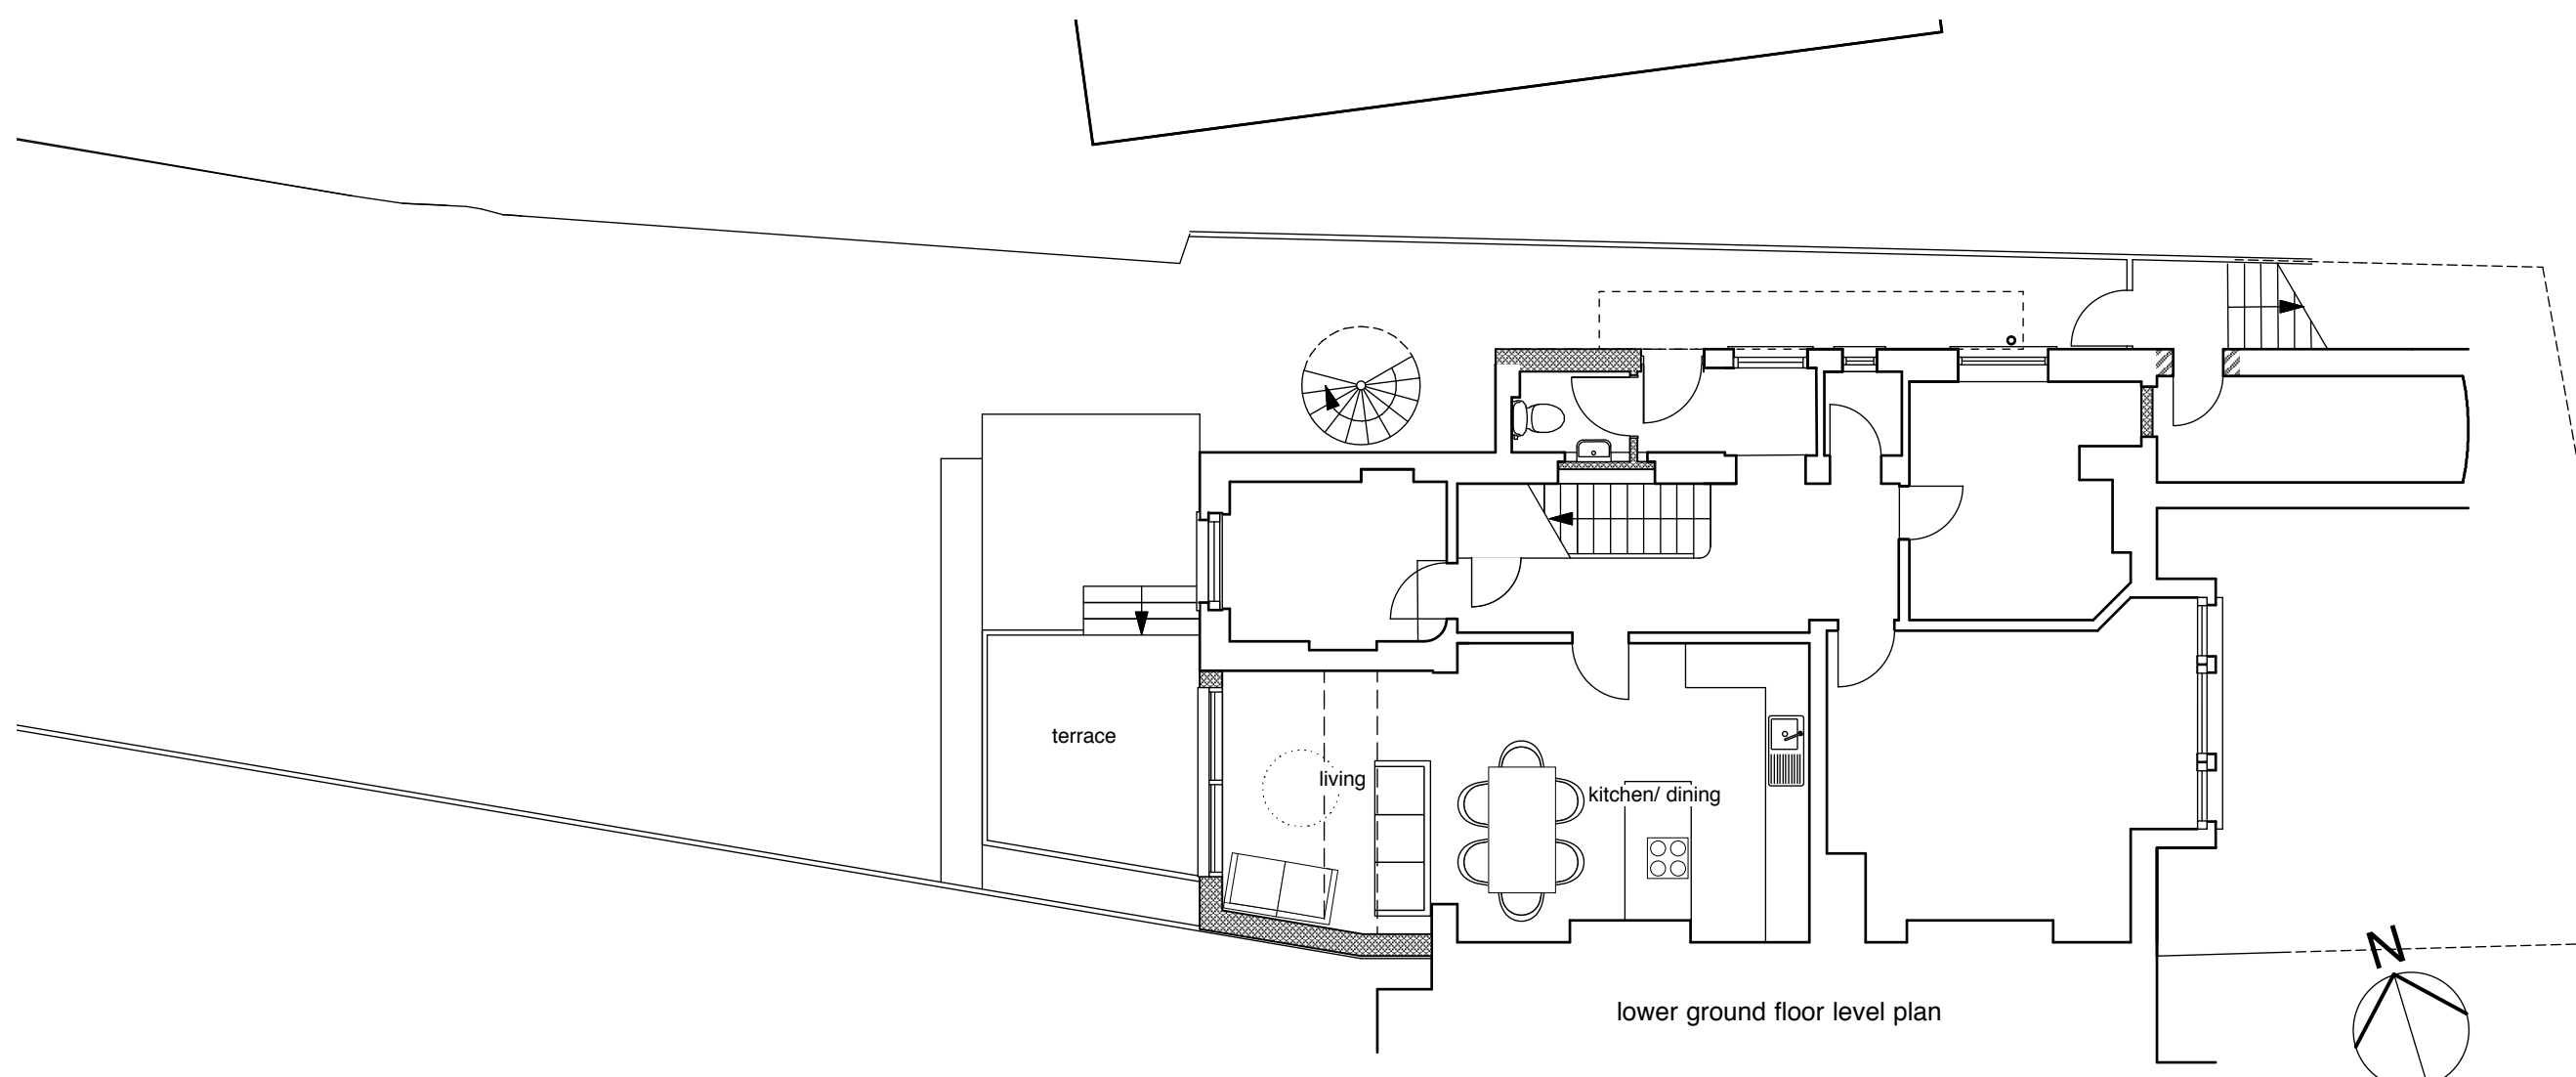


Do not scale from this drawing.
Dimensions are to be verified on site prior to
construction.
Notes

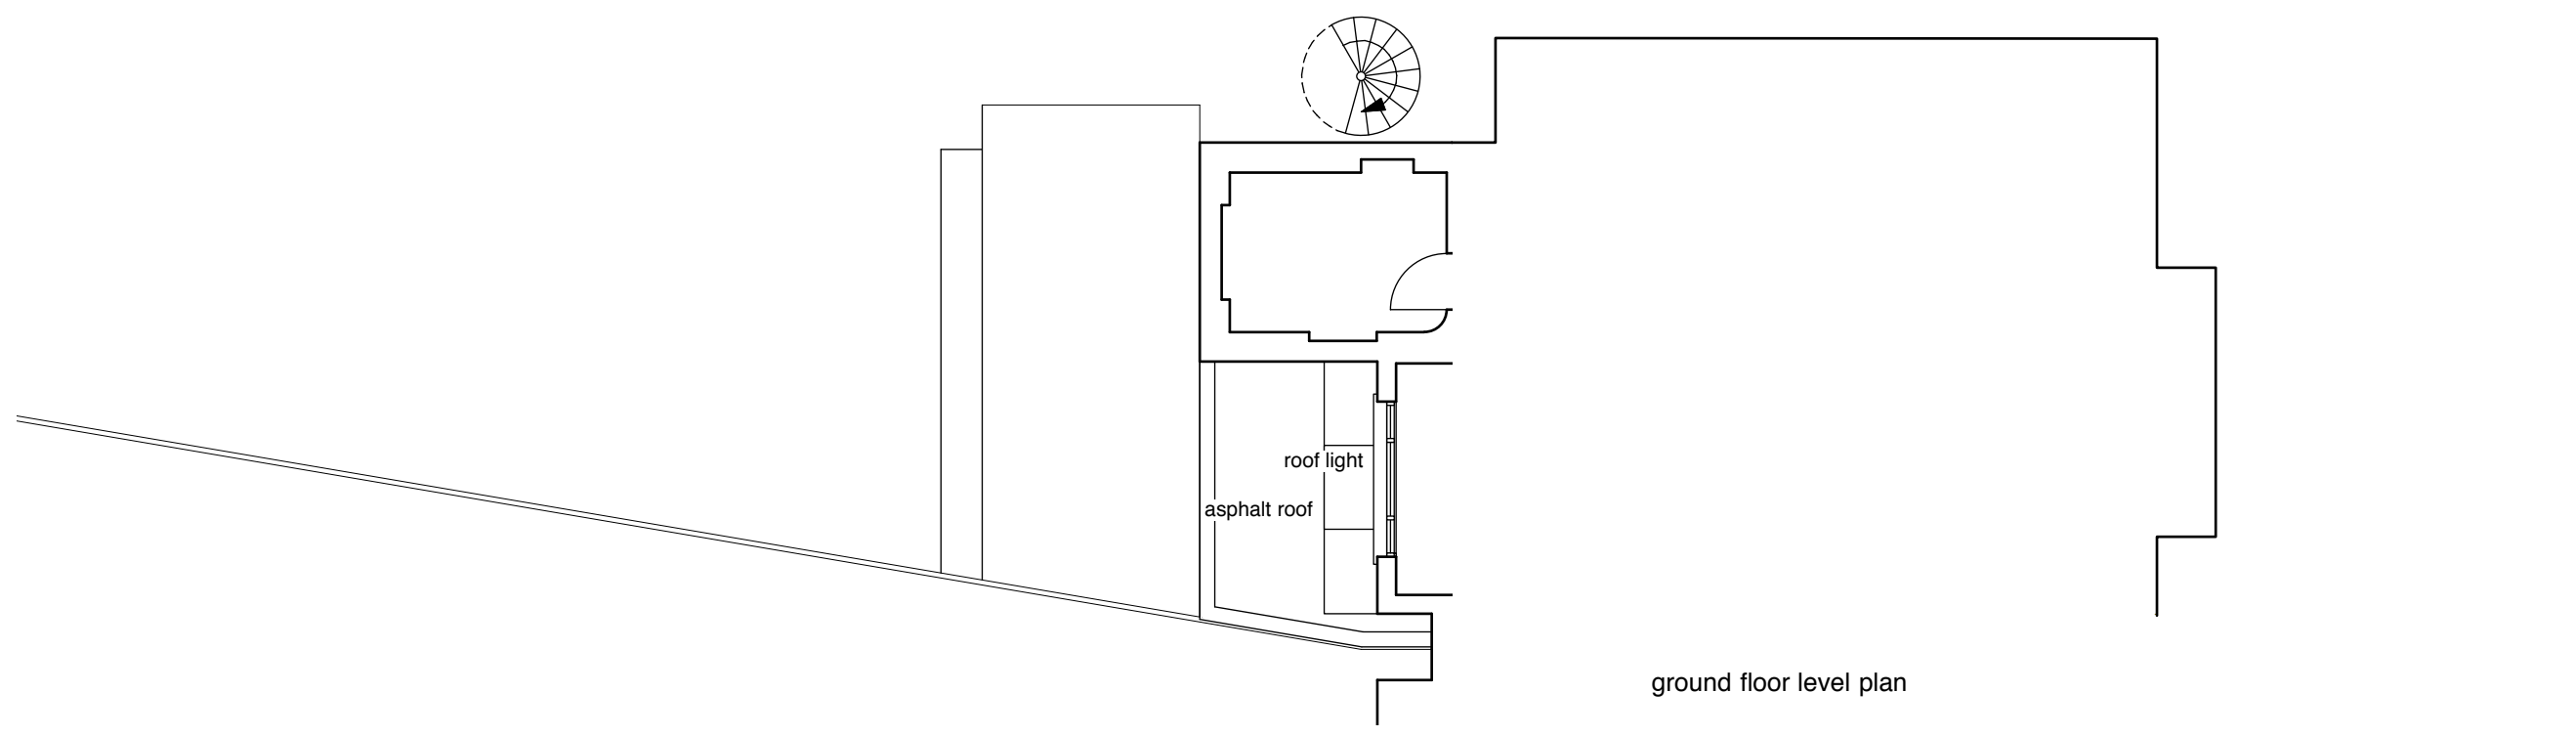

Revisions

4orm

1-5 Offord Street London N1 1DH
studio@4orm.co.uk
www.4orm.co.uk

Project
7 Dartmouth Park Avenue
NW5 1JL

Drawing Title
proposed plans

Drawing Status
planning

Date Scale @ A3 Drawn
april 17 1:100

Drawing Number
4072-P.03A

