




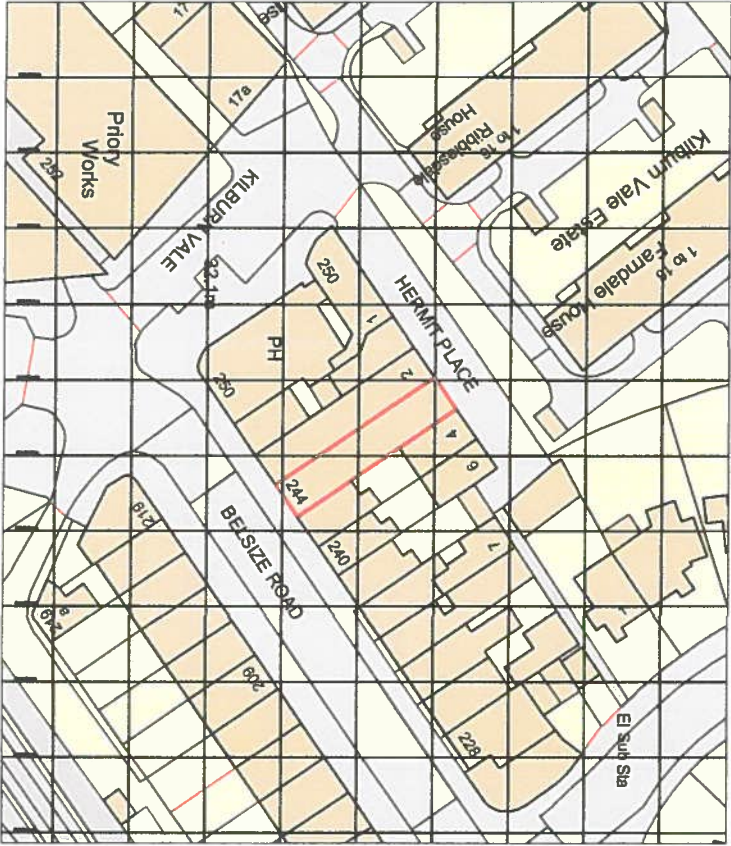

SITE LOCATION PLAN (1:1000)

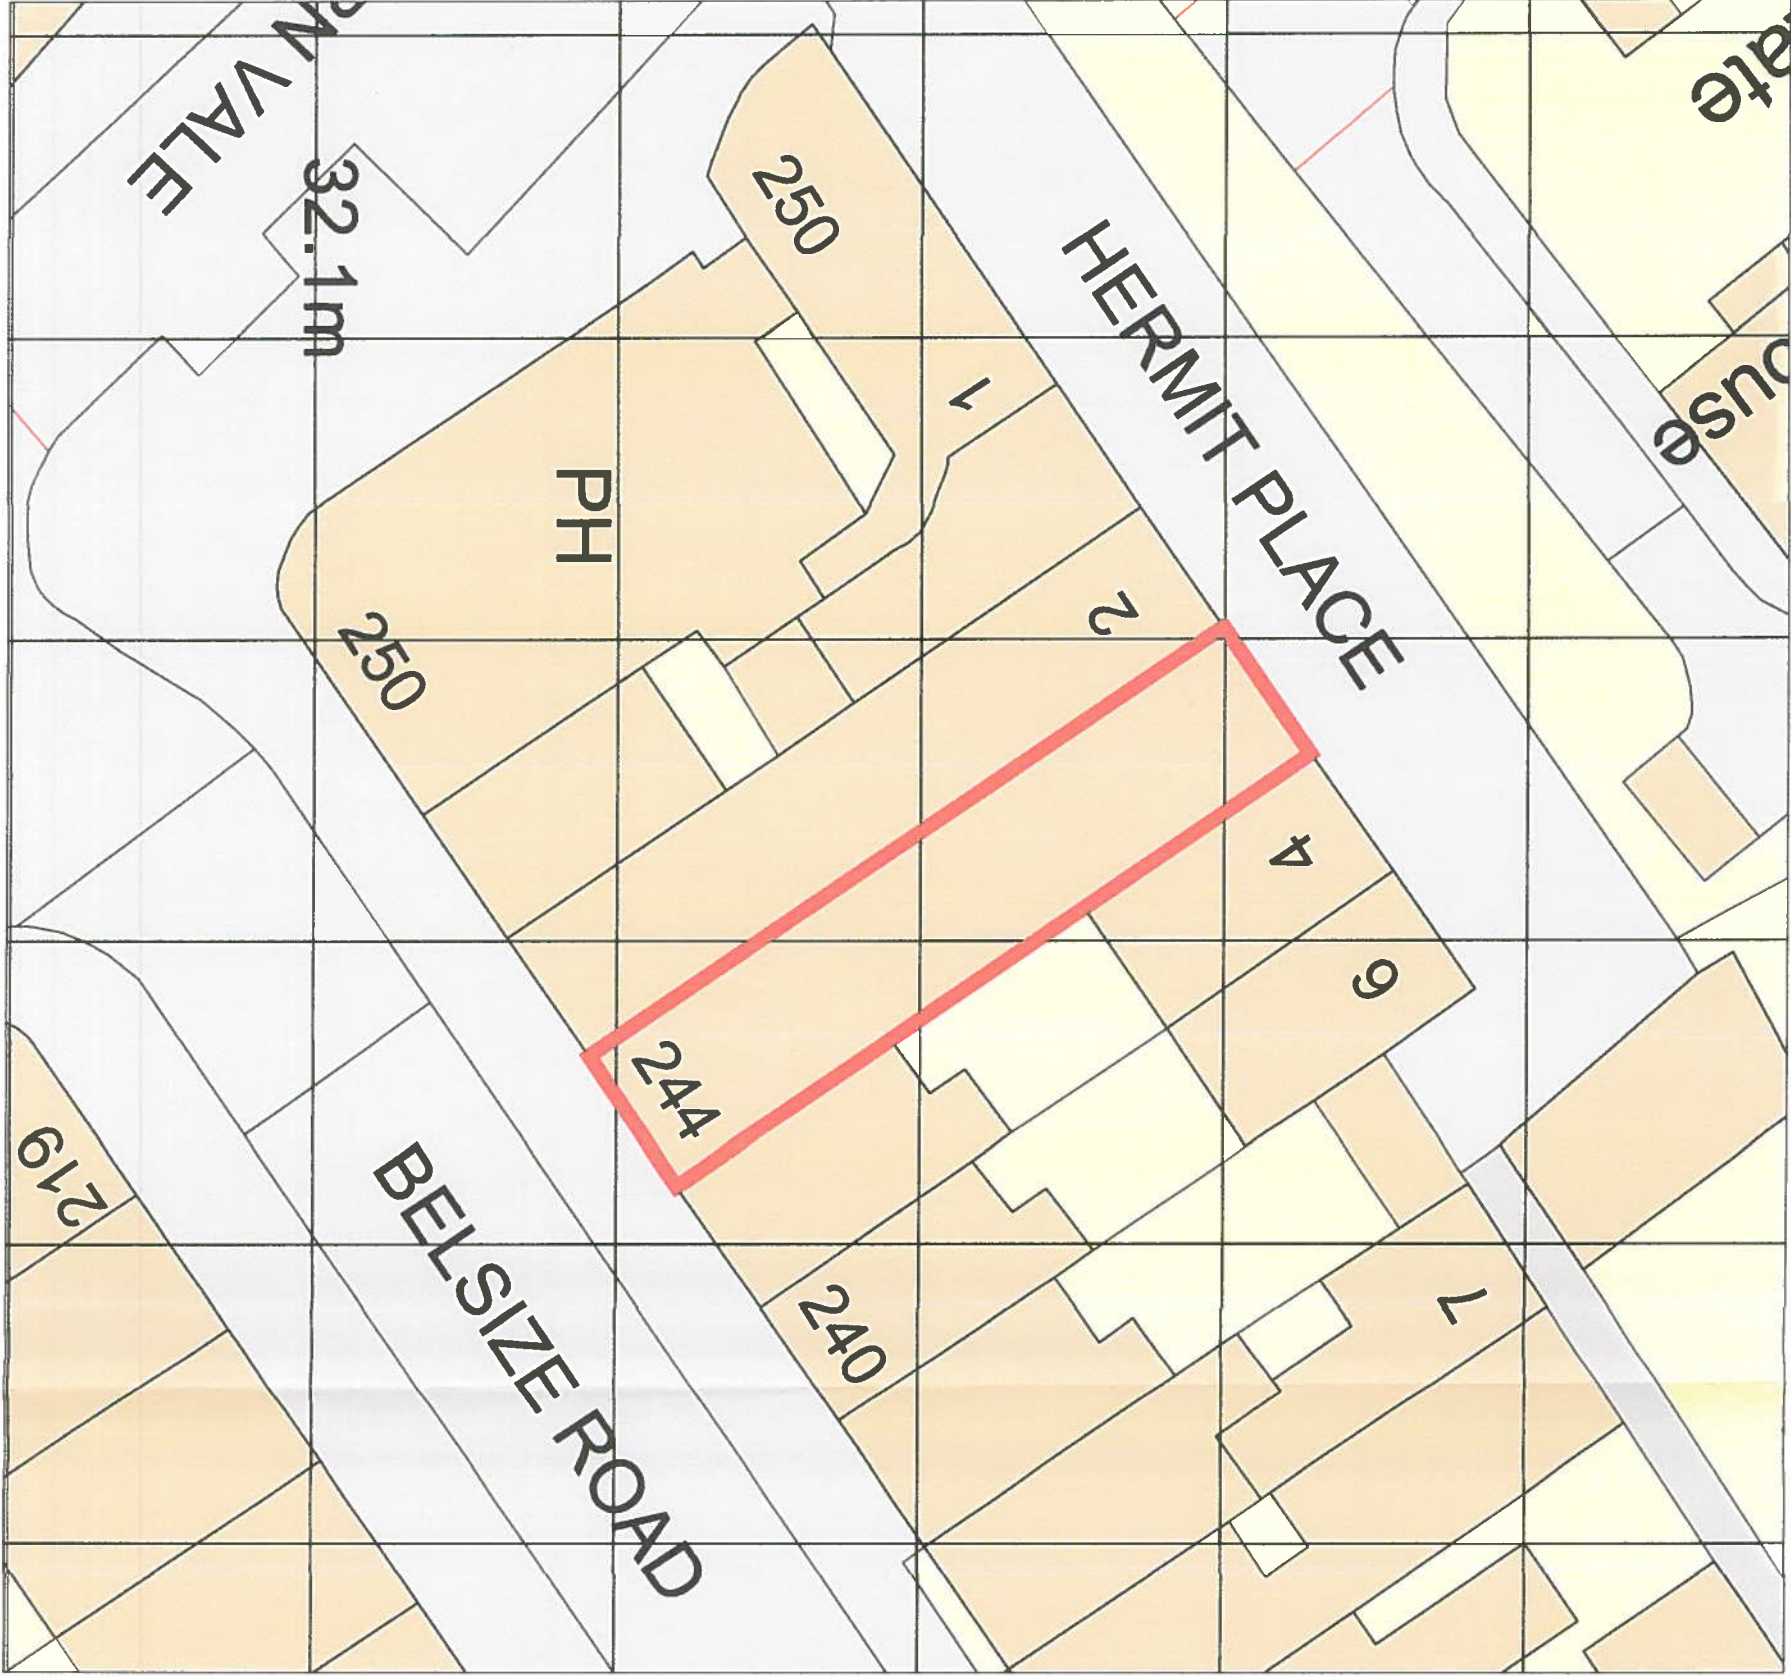

SITE BLOCK PLAN (1:250)

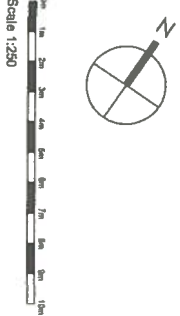

P1	MD	Prepared by/Date	Date
Rev	By	Description	



Chartered Surveyors,
Project Managers, CDM Coordinators
trinity construction consultancy ltd

Unit 5 Columbia Orion Business Park, Addison Way, Great Bakersham, Ipswich IP9 6LW
T 01473 853188 F 01473 831777 info@trinitycc.co.uk

Client
West & City Management Ltd.

Project
**244 Belsize Road,
London,
NW6 4BT**

Drawing Title
Site Location & Block Plan

Date	APR 18	Drawn	MD
Scale	1:1000/1:250	Drawing No.	17009/100
Checked		Rev	P1

A3