



Existing North west elevation (from garden)

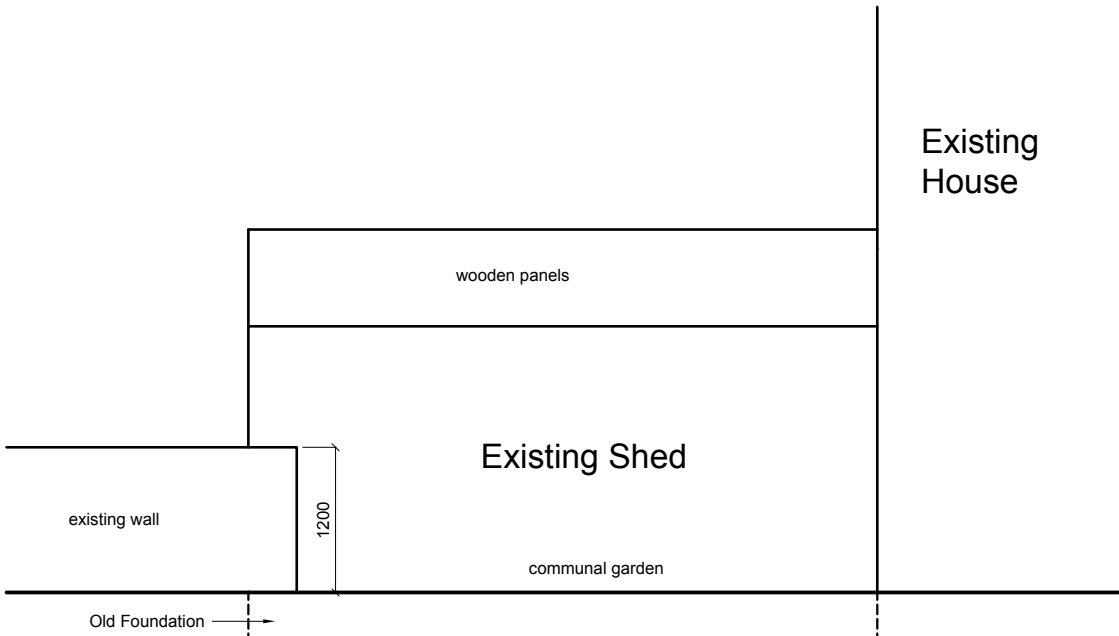

Existing South east elevation (from communal garden)

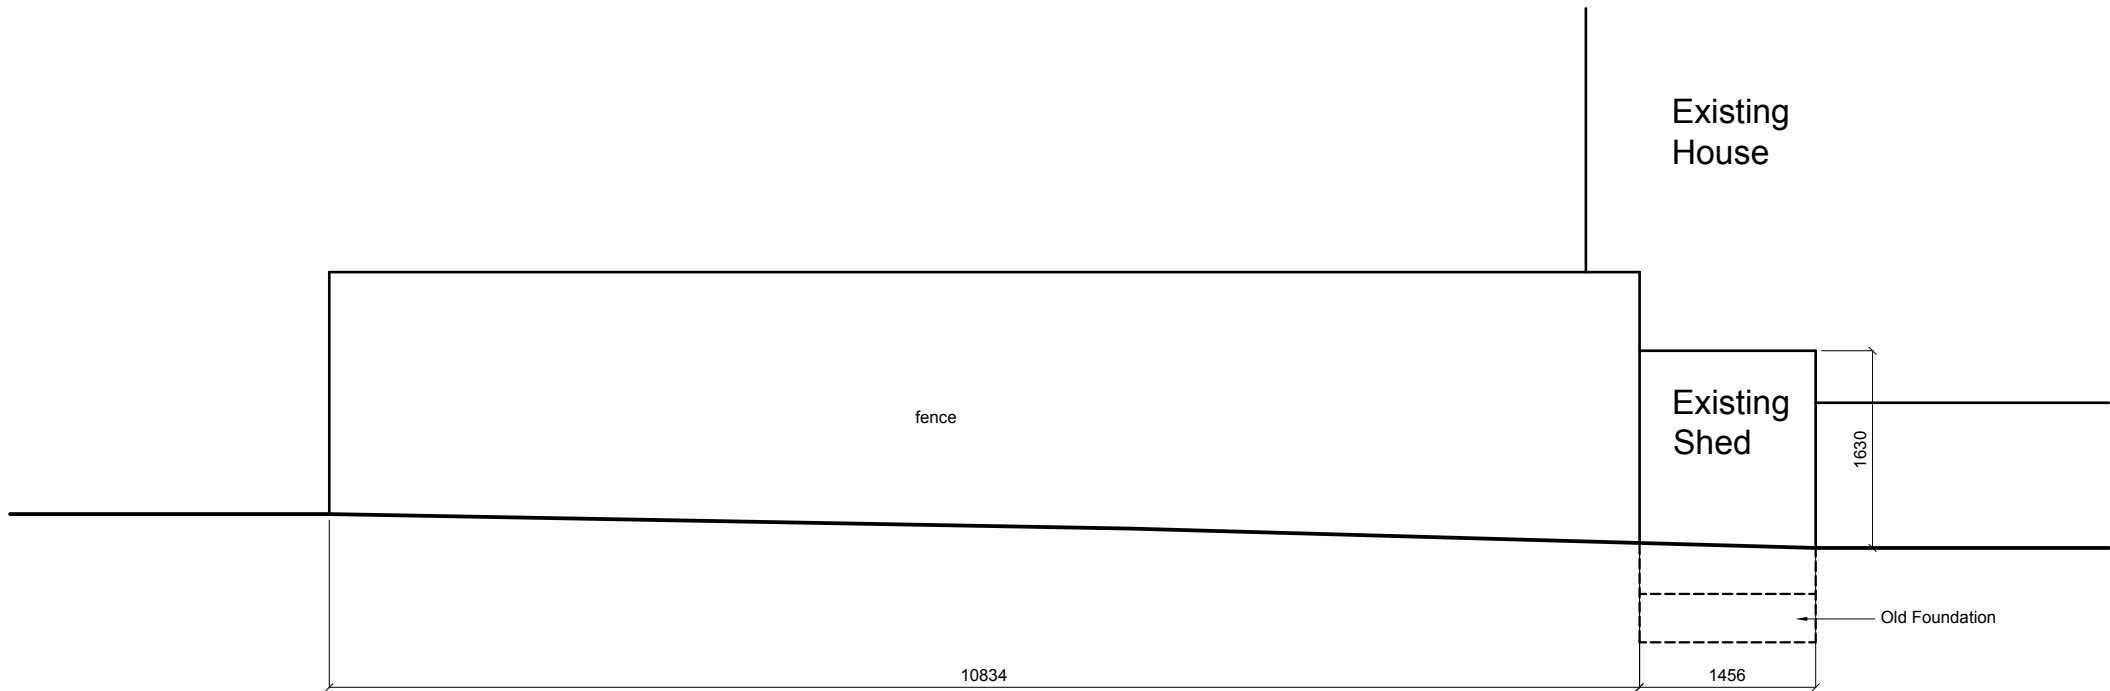

Existing South west elevation (from street)