



**Notes**  
 Do not scale from drawings. Errors to be reported immediately to the Architect. To be read in conjunction with all relevant Architects', Services and Structural Engineers' drawings. All existing site, trees and building information has been compiled from different sources. All dimensions to be checked on site.

Revisions  
 03.05.16 P2 - long section line added

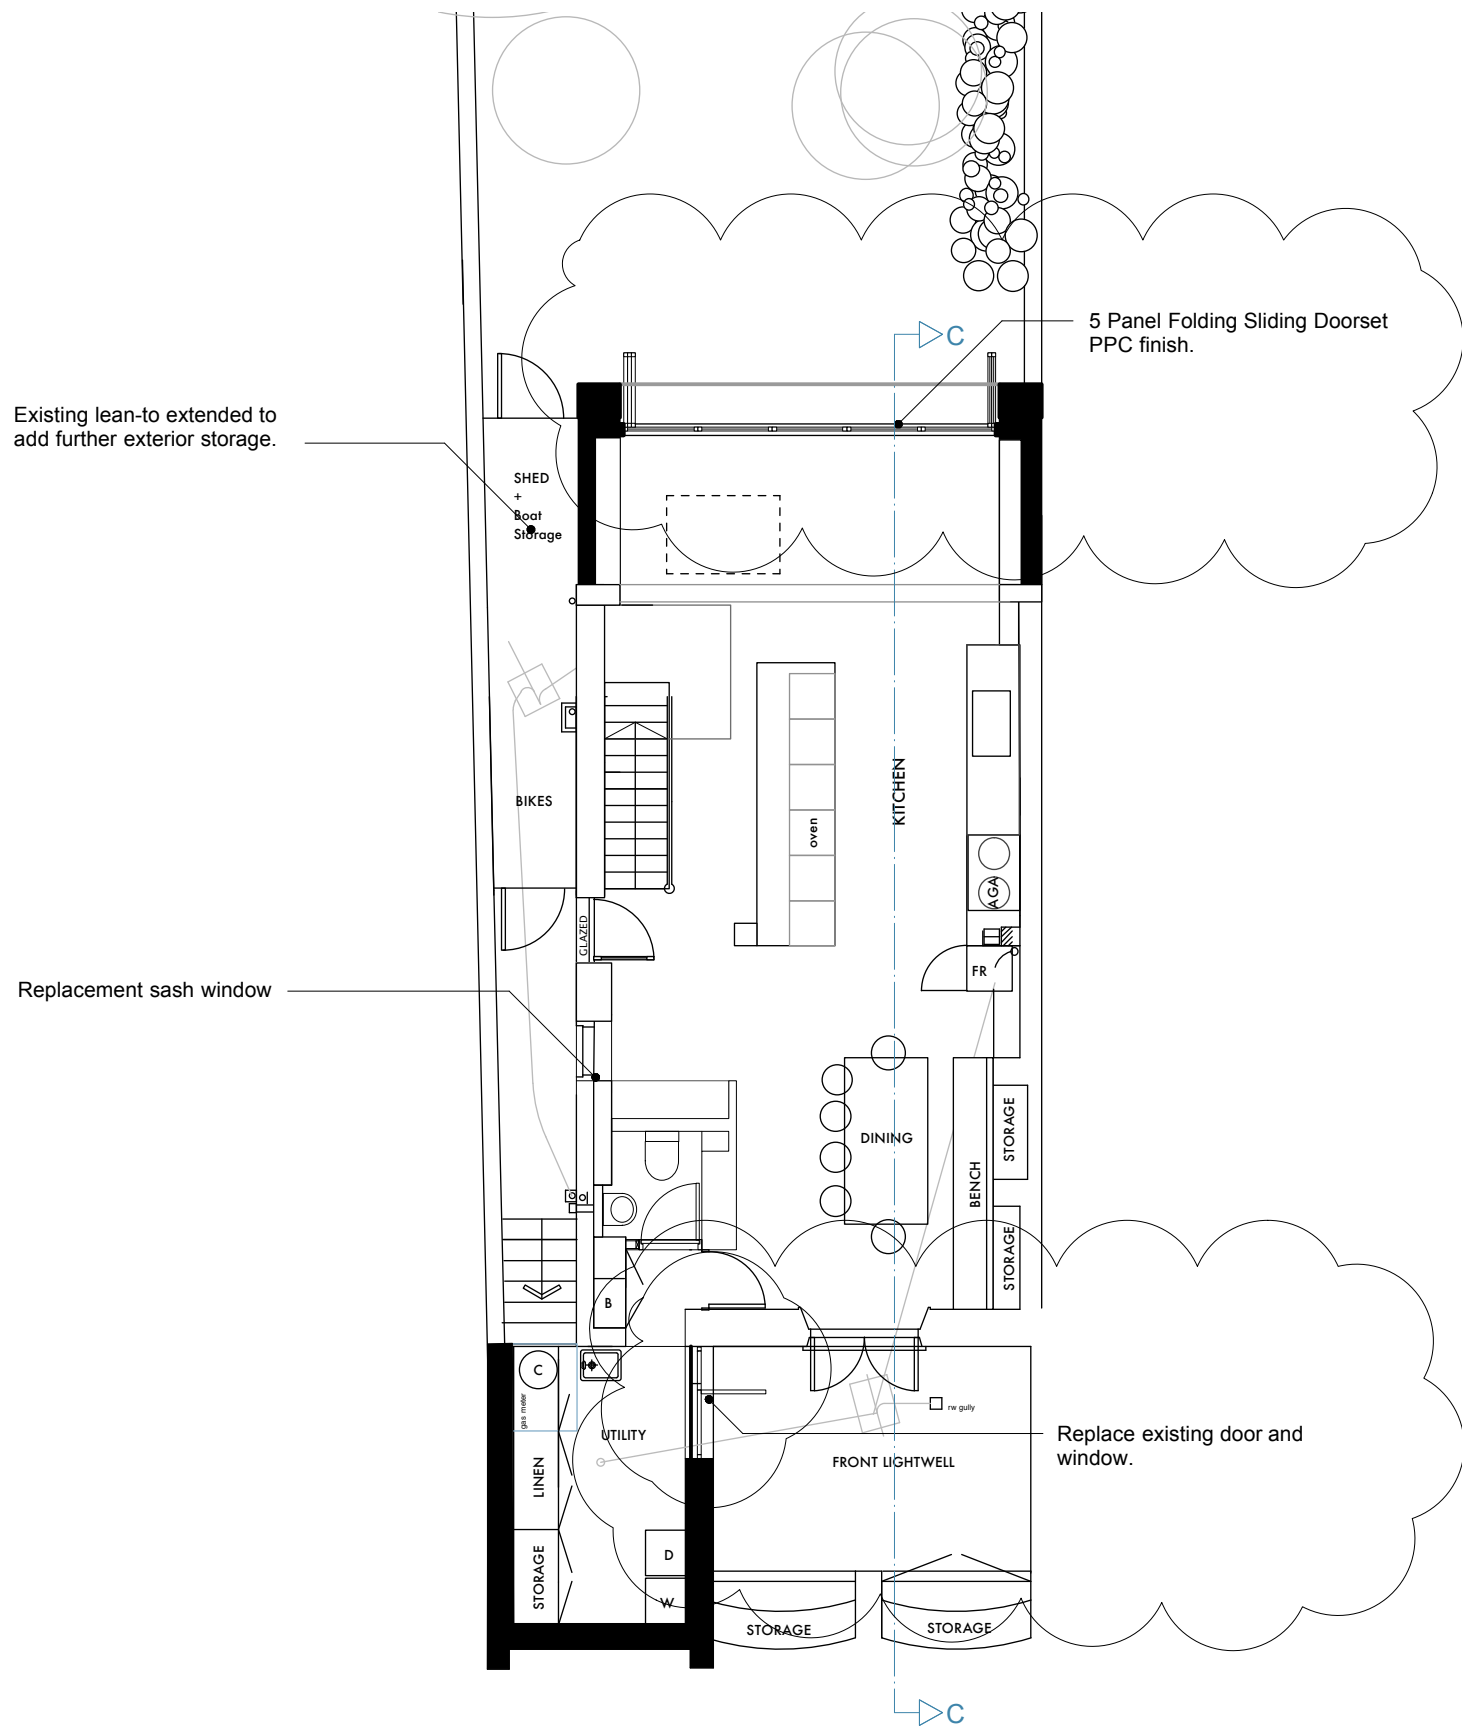

Proposed BF Plan

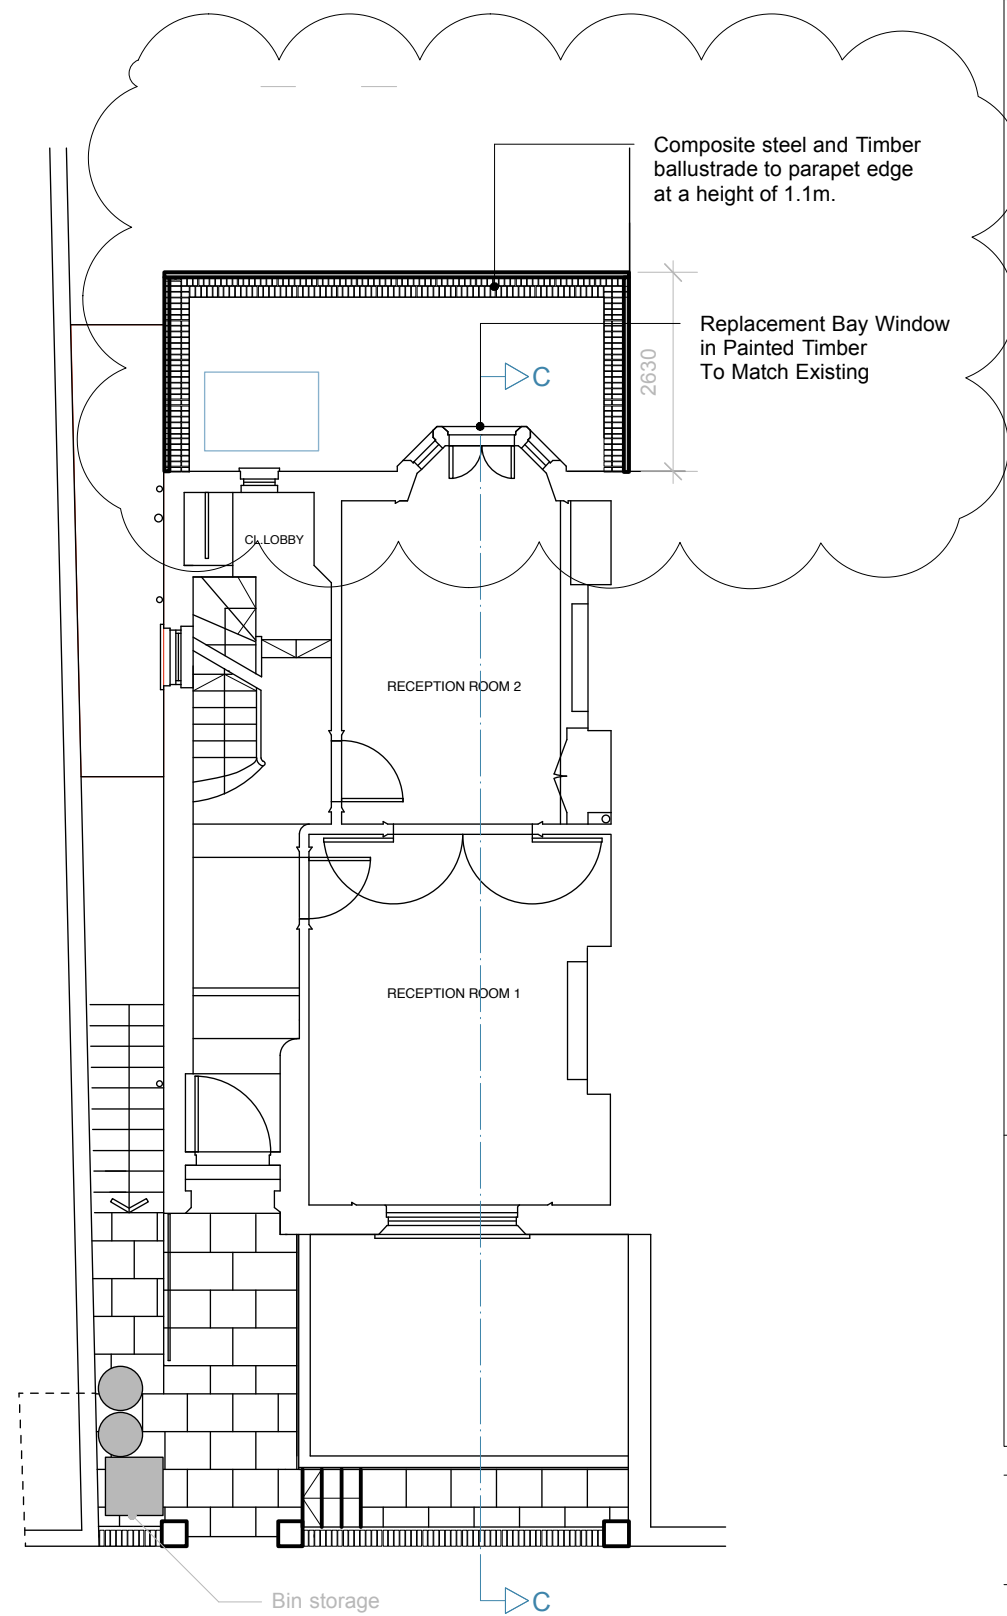

Proposed GF Plan

**NORD**

Nord London Ltd  
 Unit 9  
 5 Durham Yard  
 London E2 9QF  
 london@nordarchitecture.com  
 graeme@nordarchitecture.com  
 www.nordarchitecture.com

Contact : Graeme Williamson  
 Tel : 0203 620 6298  
 Mobile : 07771 590 971

Project: 14 St Mark's Crescent Project No. NL16033

Client: Andrew Stafford

Date: 05.18

Issue: P2

Drawn By: JM Checked By: GW

Scale / Format: 1:100/A3

Drawing Name: Proposed BF & GF Plan

Drawing No. / Rev: L(00)11 B