

Sainsbury's

Argos

SITE:

FINCHLEY ROAD

241-279 FINCHLEY ROAD, SWISS COTTAGE, LONDON. NW3 6LU

DRAUGHTSMAN:

STEVEN HIGGINS

01843 601 075

stevenh@blazesigns.co.uk

SSL SDIM:

JOHN CAMPBELL

John.Campbell@sainsburys.co.uk

SIGNAGE CONTRACTOR:

DAVE CARLIELL

01843 601 075

davec@blazesigns.co.uk

SIGNAGE CONTRACTOR:

SIMON WRAGG

01843 601 075

simonw@blazesigns.co.uk

PROJECT MANAGER:

MARK HOLDEN

01843 601 075

markh@blazesigns.co.uk

ARGOS 2018 - MANUFACTURING ARTWORK & PLANNING PACK

www.blaze-signs.com

Blaze
signs

5 PATRICIA WAY, PYSONS ROAD,
BROADSTAIRS, KENT, CT10 2XZ
TEL: +44 (0) 1843 601075

THE COPYRIGHT OF THIS DRAWING IS OWNED BY BLAZE SIGNS LIMITED
AND IS NOT TO BE DISCLOSED TO, OR REPRODUCED FOR, ANY OTHER PERSONS WITHOUT PERMISSION.

DRAUGHTSMAN: STEVEN HIGGINS

DATE OF ISSUE: 14/05/2018

DRAWING NUMBER: 119771

CLIENT: SAINSBURYS - ARGOS

SITE: FINCHLEY ROAD

VERSION:

2

PAGE: 1

REVISIONS

VERSION:	PAGE(S):	ALTERATION:	DRAUGHTSMAN:	ISSUED TO:	DATE:
1	All	First issue	GW	SAINSBURYS	16/04/2018
2	All	Planning amendments	CT	SAINSBURYS	07/06/2018

www.blaze-signs.com




SCALE:1:25 @ A3

00.51

Metres

Scale 1:25@A3

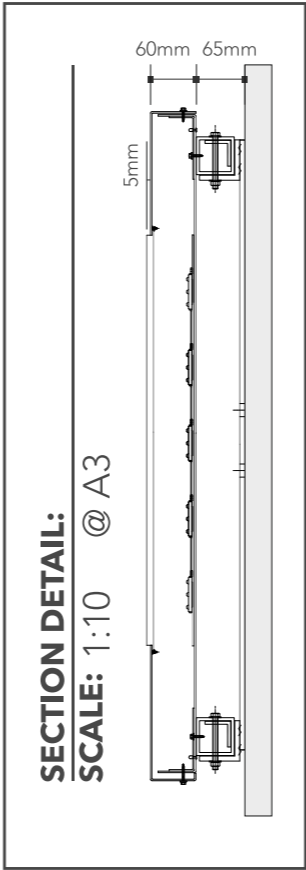

PLANNING SPECIFICATION:	
SIGN: A	QUANTITY: 1 -OFF
COLOURS: RED, WHITE	
MATERIAL: FOLDED ALUMINIUM	
DOUBLE OR SINGLE SIDED: SINGLE SIDED	
DEPTH OF SIGN: 130mm	
CAP HEIGHT: 328mm	ARGOS 'A'
HEIGHT TO BASE OF ADVERT: 5680mm	ARGOS 'A'
HEIGHT TO BASE OF SIGN: 5250mm	
ILLUMINATION: ILLUMINATED	
ILLUMINATION: STATIC	
Static illumination levels not to exceed 500 cd/m square	
Static illumination to text & logos only via LED's	

www.blaze-signs.com

MANUFACTURING ARTWORK:

PLEASE CONFIRM THAT ALL
INFORMATION ON THIS DOCUMENT
HAS BEEN CHECKED AND IS
CORRECT BEFORE APPROVING
DESIGN PACK:

- PLEASE CHECK:
- SITE NAME
 - OPENING TIMES
 - OFFERS
 - CONCESSIONS LOCATION TEXT
 - PROPOSED ARTWORK

Sainsbury's

Argos

COLOUR REF: PANTONE

Pantone 485 CVC	<div></div>
	<div></div>
	<div></div>
	<div></div>

DRAUGHTSMAN: STEVEN HIGGINS

DATE OF ISSUE:	14/05/2018
DRAWING NUMBER:	119771
CLIENT:	SAINSBURYS - ARGOS
SITE:	FINCHLEY ROAD

VERSION:




2

SCALE:1:25 @ A3

00.51

Metres

Scale 1:25@A3

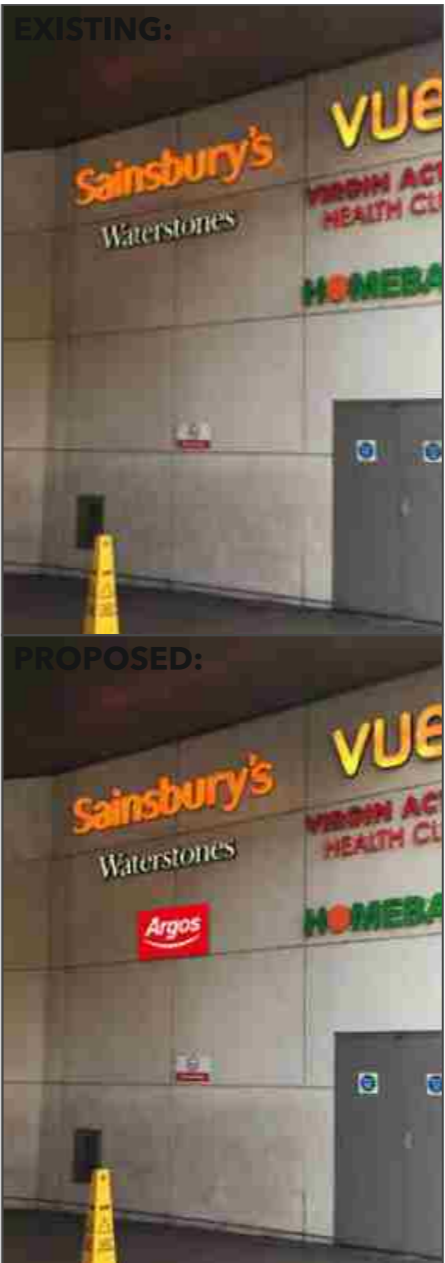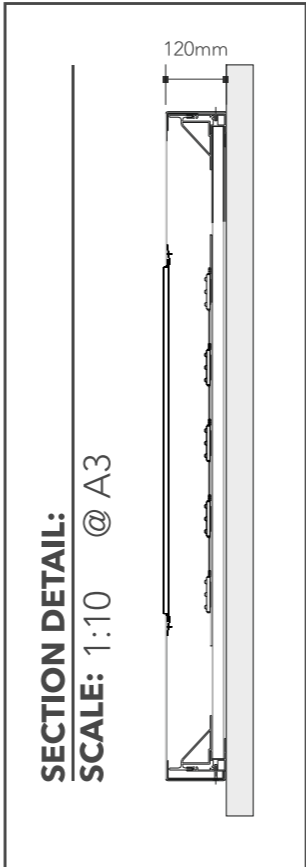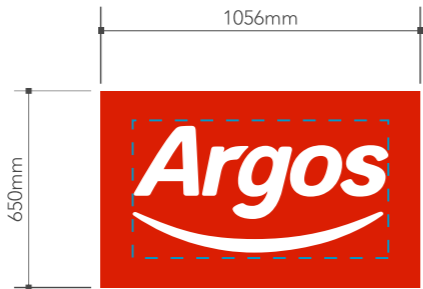

PLANNING SPECIFICATION:

SIGN: B

QUANTITY: 1 -OFF

COLOURS:
RED, WHITE

MATERIAL:
FOLDED ALUMINIUM

DOUBLE OR SINGLE SIDED:
SINGLE SIDED

DEPTH OF SIGN:
130mm

CAP HEIGHT:
231mmARGOS 'A'

HEIGHT TO BASE OF ADVERT:
2430mmARGOS 'A'

HEIGHT TO BASE OF SIGN:
2000mm

ILLUMINATION:
ILLUMINATED

ILLUMINATION:STATIC

Static illumination levels not to exceed 500 cd/m square

Static illumination to text & logos only via LED's


www.blaze-signs.com

SCALE:1:20 @ A3

00.51

Metres

Scale 1:20 @ A3

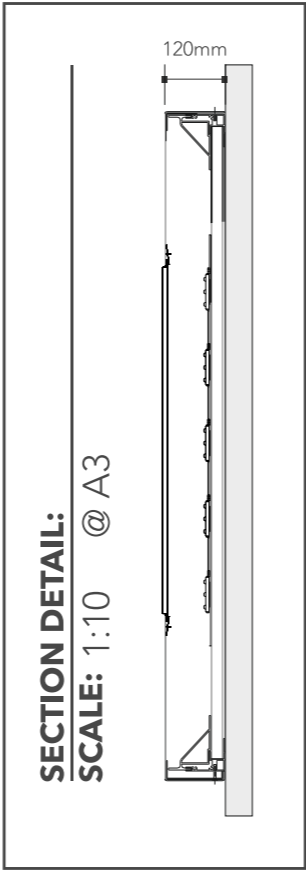

PLANNING SPECIFICATION:

SIGN: CQUANTITY: 1 -OFF

COLOURS:
RED, WHITE

MATERIAL:
FOLDED ALUMINIUM

DOUBLE OR SINGLE SIDED:
SINGLE SIDED

DEPTH OF SIGN:
130mm

CAP HEIGHT:
355mmARGOS 'A'

HEIGHT TO BASE OF ADVERT:
9466mmARGOS 'A'

HEIGHT TO BASE OF SIGN:
9000mm

ILLUMINATION:
ILLUMINATED

ILLUMINATION:STATIC

Static illumination levels not to exceed 500 cd/m square

Static illumination to text & logos only via LED's

www.blaze-signs.com

MANUFACTURING ARTWORK:

PLEASE CONFIRM THAT ALL
INFORMATION ON THIS DOCUMENT
HAS BEEN CHECKED AND IS
CORRECT BEFORE APPROVING
DESIGN PACK:

- PLEASE CHECK:
- SITE NAME
 - OPENING TIMES
 - OFFERS
 - CONCESSIONS LOCATION TEXT
 - PROPOSED ARTWORK

Sainsbury's

Argos

COLOUR REF: PANTONE


Pantone 485 CVC	<input checked="" type="checkbox"/>
	<input type="checkbox"/>
	<input type="checkbox"/>
	<input type="checkbox"/>

DRAUGHTSMAN: STEVEN HIGGINS

DATE OF ISSUE:	14/05/2018
DRAWING NUMBER:	119771
CLIENT:	SAINSBURYS - ARGOS
SITE:	FINCHLEY ROAD

VERSION:

2

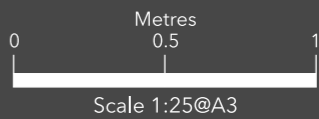

PLANNING SPECIFICATION:

SIGN: D QUANTITY: 1 -OFF

COLOURS:
RED, WHITE

MATERIAL:
FOLDED ALUMINIUM

DOUBLE OR SINGLE SIDED:
SINGLE SIDED

DEPTH OF SIGN:
130mm

CAP HEIGHT:
533mm ARGOS 'A'


HEIGHT TO BASE OF ADVERT:
8350mm ARGOS 'A'

HEIGHT TO BASE OF SIGN:
7650mm

ILLUMINATION:
ILLUMINATED

ILLUMINATION: STATIC

Static illumination levels not to exceed 500 cd/m square
Static illumination to text & logos only via LED's

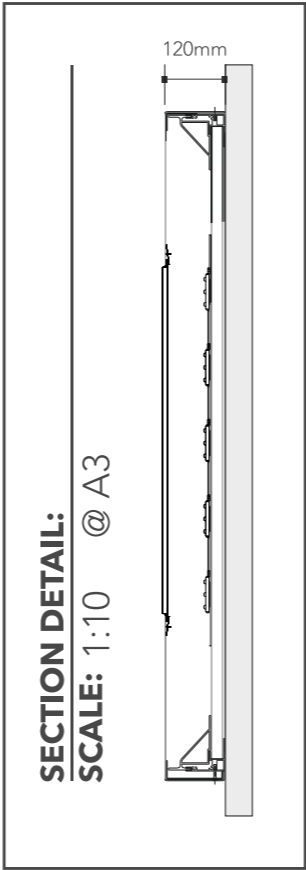

MANUFACTURING ARTWORK:

PLEASE CONFIRM THAT ALL
INFORMATION ON THIS DOCUMENT
HAS BEEN CHECKED AND IS
CORRECT BEFORE APPROVING
DESIGN PACK:

- PLEASE CHECK:
- SITE NAME
 - OPENING TIMES
 - OFFERS
 - CONCESSIONS LOCATION TEXT
 - PROPOSED ARTWORK

Sainsbury's

Argos

COLOUR REF: PANTONE

Pantone 485 CVC

DRAUGHTSMAN:

STEVEN HIGGINS

DATE OF ISSUE:

14/05/2018

DRAWING NUMBER:

119771

CLIENT:


SAINSBURYS - ARGOS

SITE:

FINCHLEY ROAD


VERSION:

2

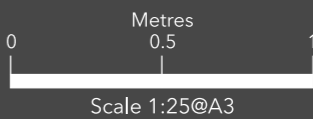

SECTION DETAIL:

SCALE: 1:25 @ A3

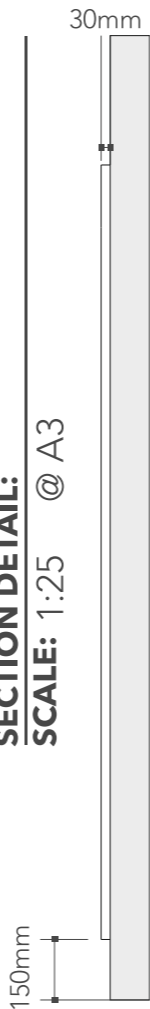

EXISTING:



PROPOSED:



PLANNING SPECIFICATION:

SIGN: E **QUANTITY:** 1 -OFF

COLOURS:
RED, WHITE

MATERIAL:
DIBOND, VINYL

DOUBLE OR SINGLE SIDED:
SINGLE SIDED

DEPTH OF SIGN:
30mm

CAP HEIGHT:
246mm ARGOS 'A'

HEIGHT TO BASE OF ADVERT:
2177mm ARGOS 'A'

HEIGHT TO BASE OF SIGN:
150mm

ILLUMINATION:
NON-ILLUMINATED

www.blaze-signs.com

MANUFACTURING ARTWORK:

PLEASE CONFIRM THAT ALL
INFORMATION ON THIS DOCUMENT
HAS BEEN CHECKED AND IS
CORRECT BEFORE APPROVING
DESIGN PACK:

- PLEASE CHECK:
- SITE NAME
 - OPENING TIMES
 - OFFERS
 - CONCESSIONS LOCATION TEXT
 - PROPOSED ARTWORK

Sainsbury's

Argos

COLOUR REF: PANTONE

Pantone 485 CVC

DRAUGHTSMAN:

STEVEN HIGGINS

DATE OF ISSUE:

14/05/2018

DRAWING NUMBER:

119771

CLIENT:

SAINSBURYS - ARGOS

SITE:

FINCHLEY ROAD

VERSION:


2

SCALE: 1:20 @ A3

00.51

Metres

Scale 1:20 @ A3

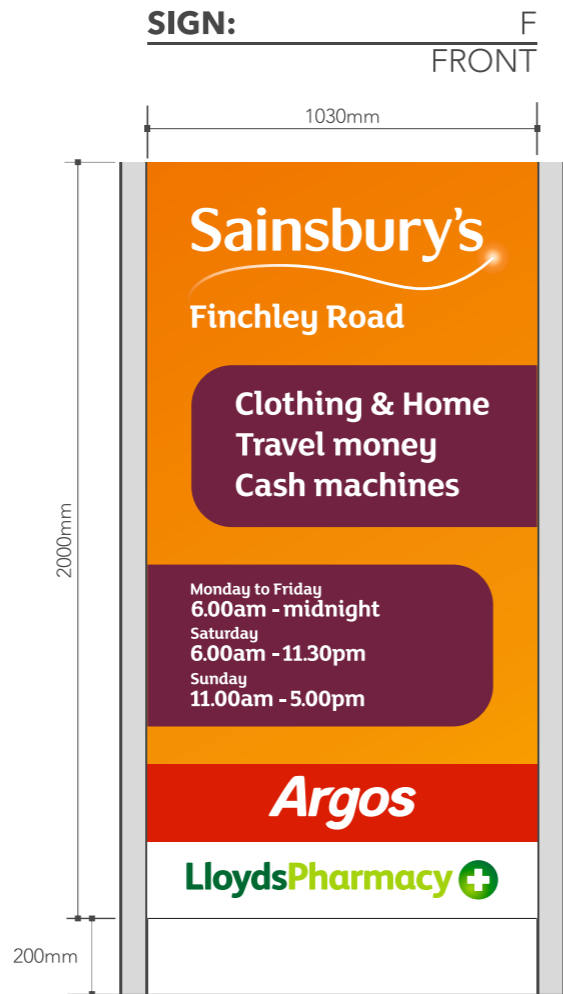

PLANNING SPECIFICATION:	
SIGN: F	QUANTITY: 1 -OFF
COLOURS: RED, WHITE, GREEN, ORANGE, PLUM	
MATERIAL: VINYL	
DOUBLE OR SINGLE SIDED: SINGLE SIDED	
DEPTH OF SIGN: 1mm	
CAP HEIGHT: 106mm	ARGOS 'A'
HEIGHT TO BASE OF ADVERT: 470mm	ARGOS 'A'
HEIGHT TO BASE OF SIGN: 200mm	
ILLUMINATION: NON-ILLUMINATED	

www.blaze-signs.com



COLOUR REF: PANTONE	
Pantone 485 CVC	<div></div>
	<div></div>
	<div></div>
	<div></div>

DRAUGHTSMAN:	STEVEN HIGGINS
DATE OF ISSUE:	14/05/2018
DRAWING NUMBER:	119771
CLIENT:	SAINSBURYS - ARGOS
SITE:	FINCHLEY ROAD

SCALE:1:10 @ A3

0

Metres0.51

Scale 1:10@A3



EXISTING LLOYDS PHARMACY SIGN WILL BE DAMAGED IF MOVED, THEREFORE A NEW VINYL TO BE MANUFACTURED.



PLANNING SPECIFICATION:

SIGN:G

QUANTITY:2 -OFF

COLOURS:

RED, WHITE, GREEN

MATERIAL:

VINYL

DOUBLE OR SINGLE SIDED:

SINGLE SIDED

DEPTH OF SIGN:

1mm

CAP HEIGHT:

106mm

ARGOS 'A'

HEIGHT TO BASE OF ADVERT:

4850mm

ARGOS 'A'

HEIGHT TO BASE OF SIGN:

4500mm

ILLUMINATION:

NON-ILLUMINATED

www.blaze-signs.com

MANUFACTURING ARTWORK:

PLEASE CONFIRM THAT ALL
INFORMATION ON THIS DOCUMENT
HAS BEEN CHECKED AND IS
CORRECT BEFORE APPROVING
DESIGN PACK:

- PLEASE CHECK:
- SITE NAME
 - OPENING TIMES
 - OFFERS
 - CONCESSIONS LOCATION TEXT
 - PROPOSED ARTWORK

Sainsbury's

Argos

COLOUR REF: PANTONE

Pantone 485 CVC

DRAUGHTSMAN:STEVEN HIGGINS

DATE OF ISSUE:14/05/2018


DRAWING NUMBER:119771

CLIENT:SAINSBURYS - ARGOS

SITE:FINCHLEY ROAD

VERSION:

2

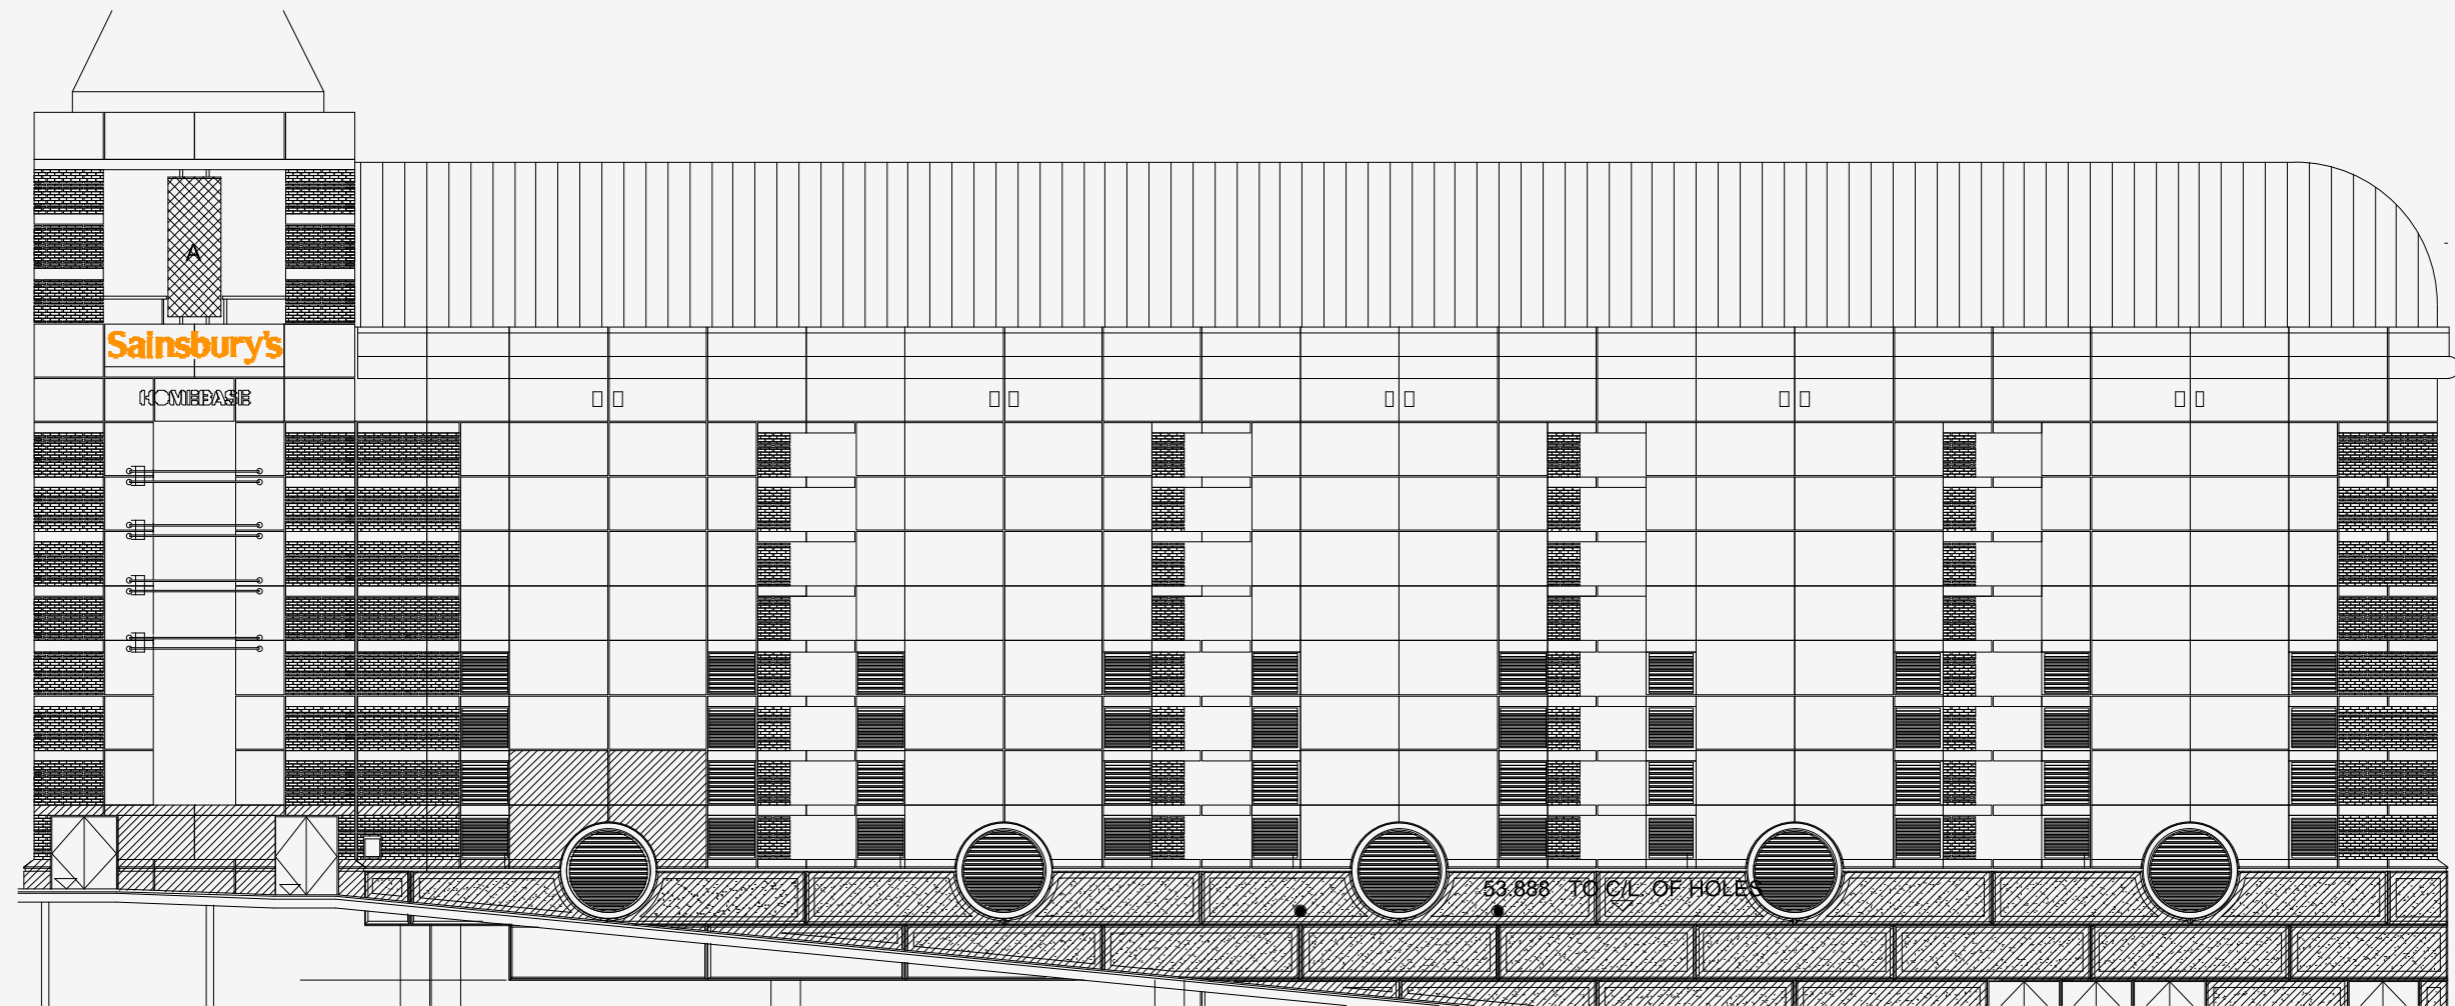

ELEVATION:

NORTH

www.blaze-signs.com

Blaze
signs

5 PATRICIA WAY, PYSONS ROAD,
BROADSTAIRS, KENT, CT10 2XZ
TEL: +44 (0) 1843 601075

THE COPYRIGHT OF THIS DRAWING IS OWNED BY BLAZE SIGNS LIMITED
AND IS NOT TO BE DISCLOSED TO OTHER PERSONS OR TO BE USED FOR
MANUFACTURING PURPOSES WITHOUT PERMISSION

MANUFACTURING ARTWORK:

PLEASE CONFIRM THAT ALL
INFORMATION ON THIS DOCUMENT
HAS BEEN CHECKED AND IS
CORRECT BEFORE APPROVING
DESIGN PACK:


PLEASE CHECK:

- SITE NAME
- OPENING TIMES
- OFFERS
- CONCESSIONS LOCATION TEXT
- PROPOSED ARTWORK

Sainsbury's

Argos

SCALE: 1:200 @ A3

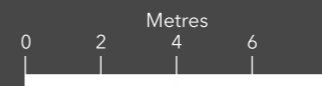

Scale 1:200@A3

DRAUGHTSMAN: STEVEN HIGGINS

DATE OF ISSUE: 14/05/2018

DRAWING NUMBER: 119771


CLIENT: SAINSBURYS - ARGOS

SITE: FINCHLEY ROAD

VERSION:

2

PAGE: 10

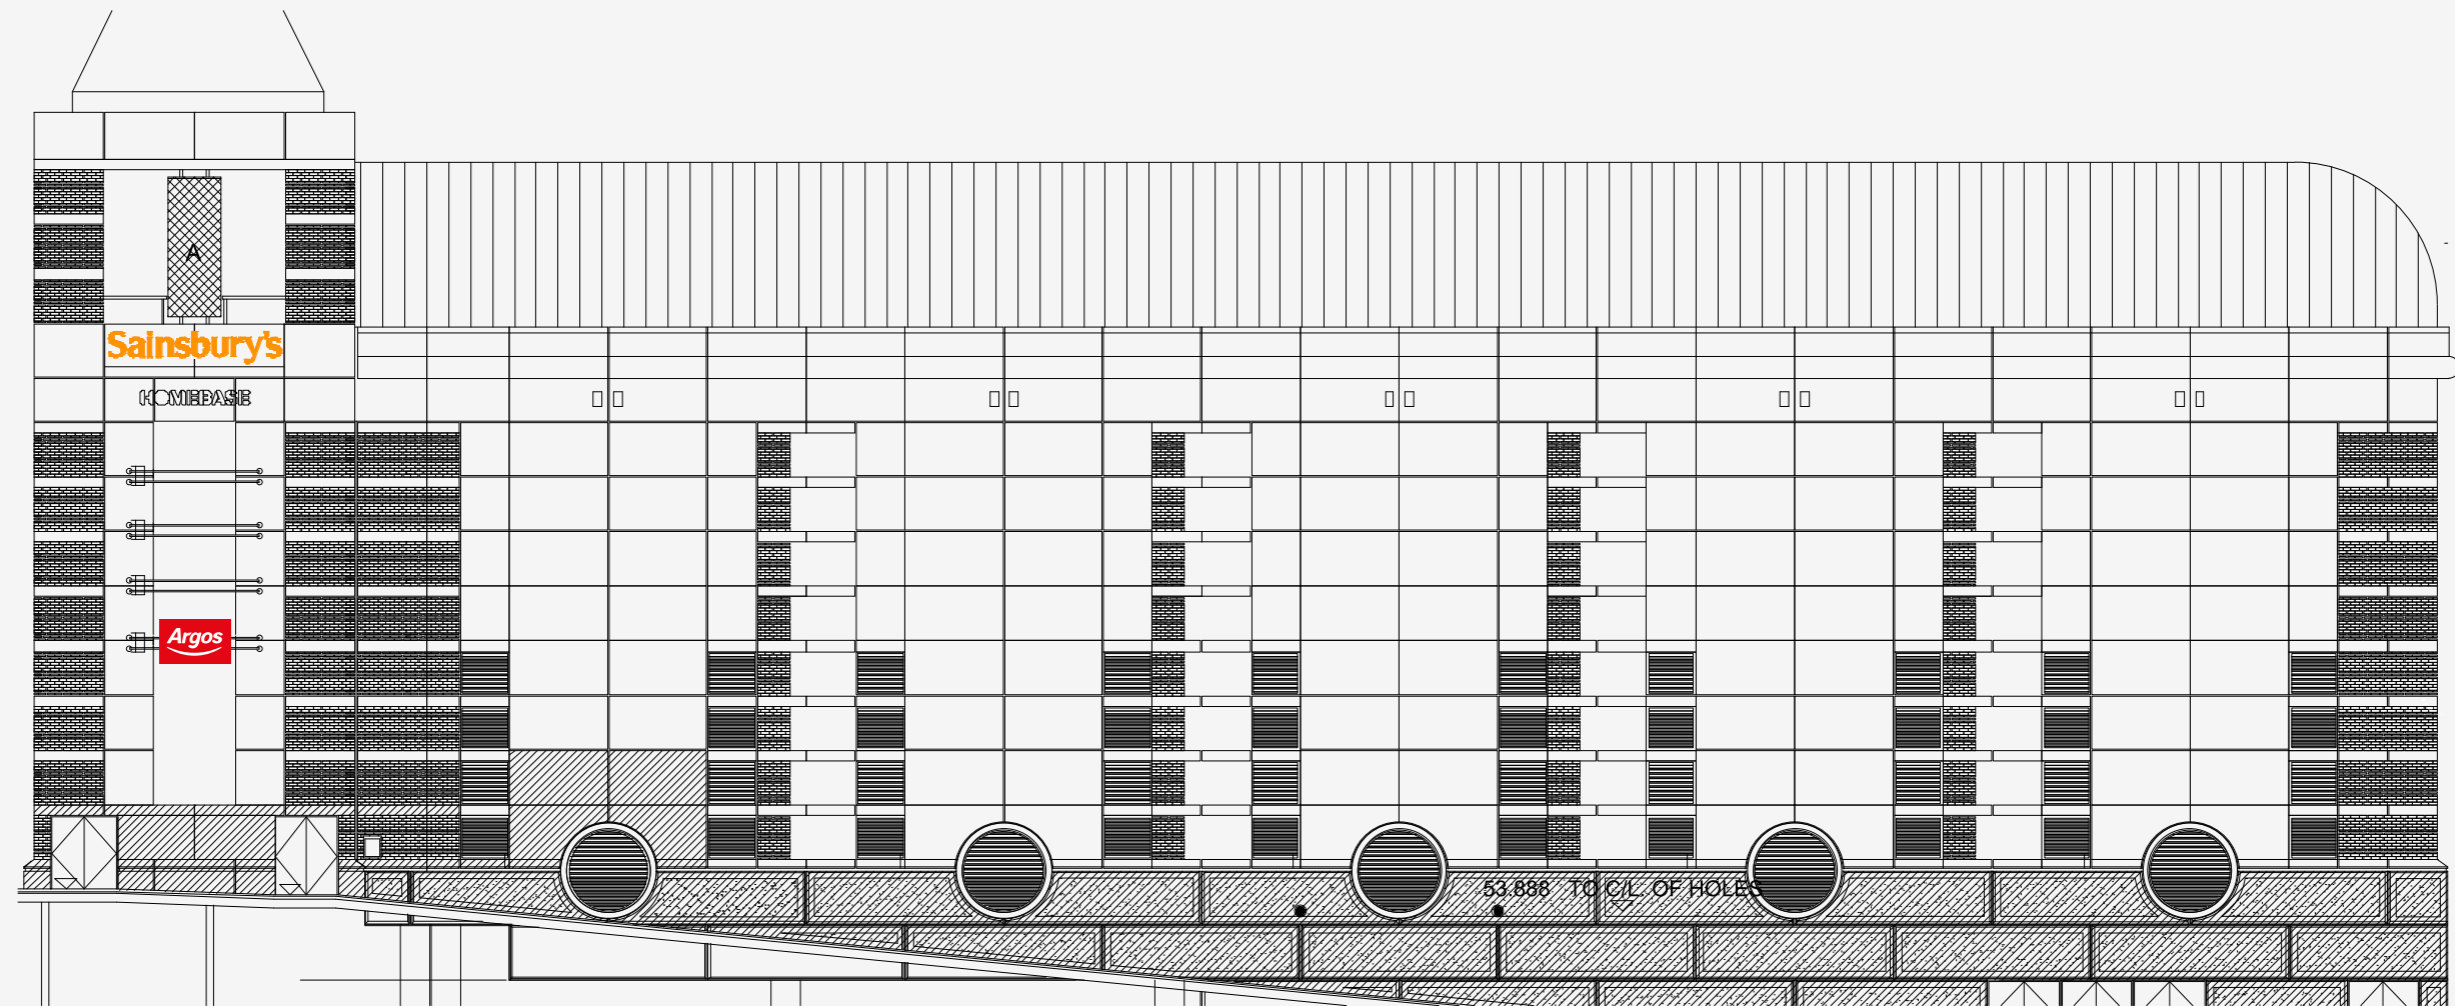

ELEVATION:

NORTH

www.blaze-signs.com

Blaze
signs

5 PATRICIA WAY, PYSONS ROAD,
BROADSTAIRS, KENT, CT10 2XZ
TEL: +44 (0) 1843 601075

THE COPYRIGHT OF THIS DRAWING IS OWNED BY BLAZE SIGNS LIMITED
AND IS NOT TO BE DISCLOSED TO OTHER PERSONS OR TO BE USED FOR
MANUFACTURING PURPOSES WITHOUT PERMISSION

MANUFACTURING ARTWORK:

PLEASE CONFIRM THAT ALL
INFORMATION ON THIS DOCUMENT
HAS BEEN CHECKED AND IS
CORRECT BEFORE APPROVING
DESIGN PACK:

PLEASE CHECK:

- SITE NAME
- OPENING TIMES
- OFFERS
- CONCESSIONS LOCATION TEXT
- PROPOSED ARTWORK

Sainsbury's

Argos

SCALE: 1:200 @ A3



Scale 1:200@A3

DRAUGHTSMAN: STEVEN HIGGINS

DATE OF ISSUE: 14/05/2018

DRAWING NUMBER: 119771


CLIENT: SAINSBURYS - ARGOS

SITE: FINCHLEY ROAD

VERSION:

2

PAGE: 11

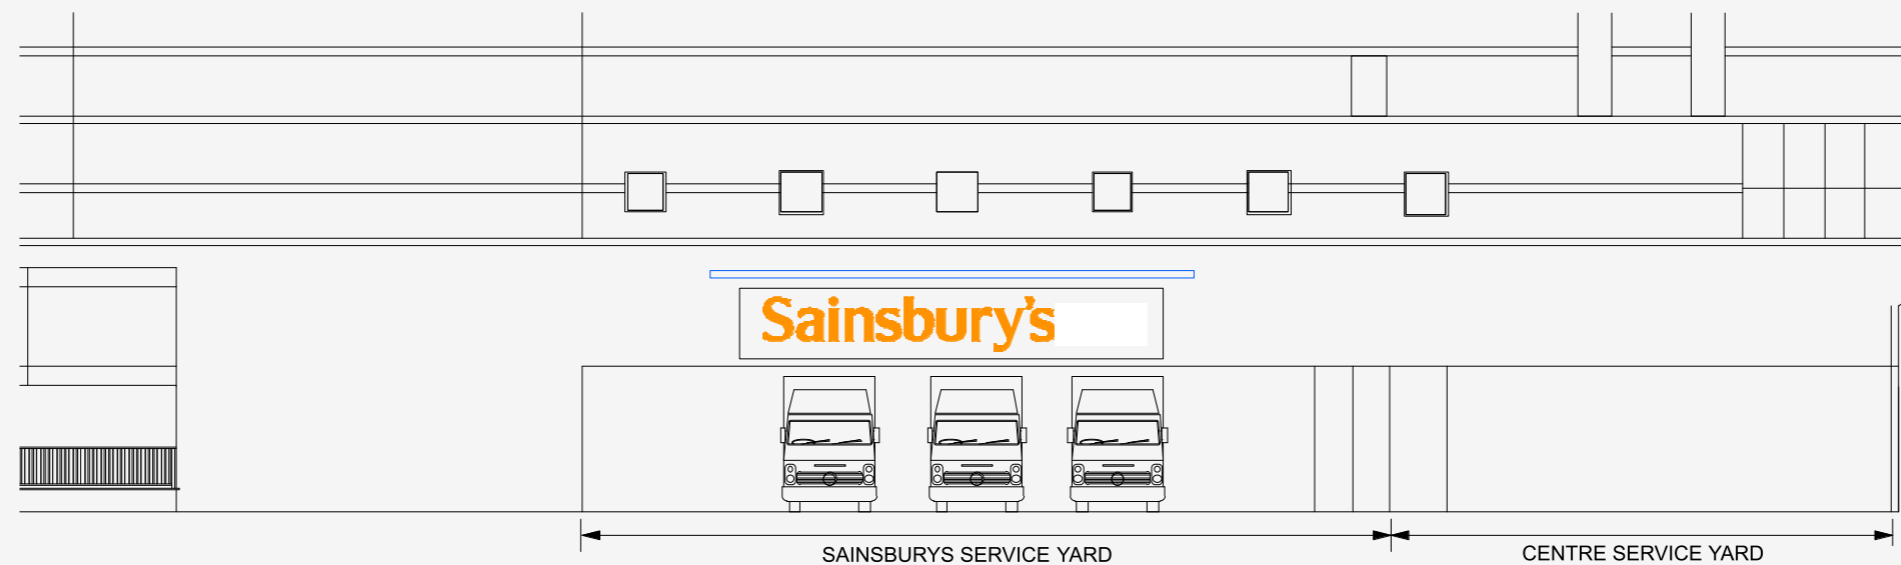

ELEVATION:

SOUTH

www.blaze-signs.com

Blaze
signs

5 PATRICIA WAY, PYSONS ROAD,
BROADSTAIRS, KENT, CT10 2XZ
TEL: +44 (0) 1843 601075

THE COPYRIGHT OF THIS DRAWING IS OWNED BY BLAZE SIGNS LIMITED
AND IS NOT TO BE DISCLOSED TO OTHER PERSONS OR TO BE USED FOR
MANUFACTURING PURPOSES WITHOUT PERMISSION

MANUFACTURING ARTWORK:

PLEASE CONFIRM THAT ALL
INFORMATION ON THIS DOCUMENT
HAS BEEN CHECKED AND IS
CORRECT BEFORE APPROVING
DESIGN PACK:

PLEASE CHECK:

- SITE NAME
- OPENING TIMES
- OFFERS
- CONCESSIONS LOCATION TEXT
- PROPOSED ARTWORK

Sainsbury's

Argos

SCALE: 1:200 @ A3



Scale 1:200@A3

DRAUGHTSMAN: STEVEN HIGGINS

DATE OF ISSUE: 14/05/2018

DRAWING NUMBER: 119771

CLIENT: SAINSBURYS - ARGOS

SITE: FINCHLEY ROAD

VERSION:

2

PAGE: 12



ELEVATION:

SOUTH

www.blaze-signs.com

Blaze
signs

5 PATRICIA WAY, PYSONS ROAD,
BROADSTAIRS, KENT, CT10 2XZ
TEL: +44 (0) 1843 601075

THE COPYRIGHT OF THIS DRAWING IS OWNED BY BLAZE SIGNS LIMITED
AND IS NOT TO BE DISCLOSED TO OTHER PERSONS OR TO BE USED FOR
MANUFACTURING PURPOSES WITHOUT PERMISSION

MANUFACTURING ARTWORK:

PLEASE CONFIRM THAT ALL
INFORMATION ON THIS DOCUMENT
HAS BEEN CHECKED AND IS
CORRECT BEFORE APPROVING
DESIGN PACK:

PLEASE CHECK:

- SITE NAME
- OPENING TIMES
- OFFERS
- CONCESSIONS LOCATION TEXT
- PROPOSED ARTWORK

Sainsbury's

Argos

SCALE: 1:200 @ A3



Scale 1:200@A3

DRAUGHTSMAN: STEVEN HIGGINS

DATE OF ISSUE: 14/05/2018

DRAWING NUMBER: 119771


CLIENT: SAINSBURYS - ARGOS

SITE: FINCHLEY ROAD

VERSION:

2

PAGE: 13

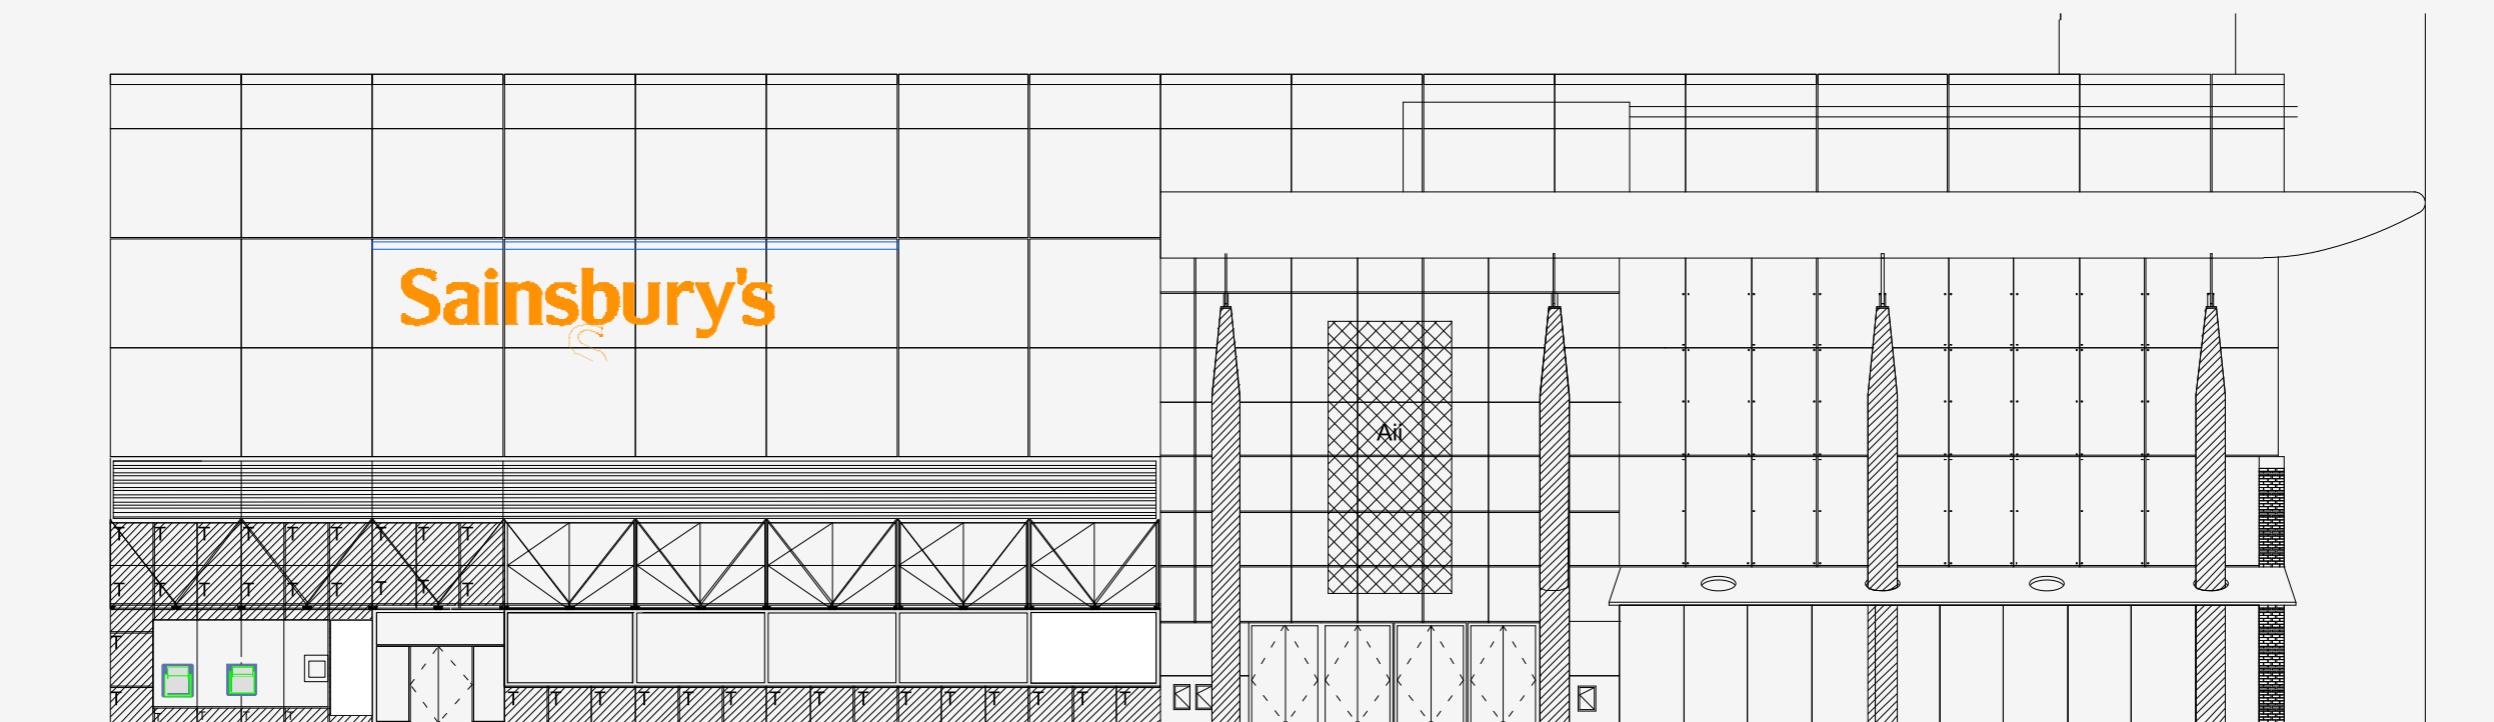

ELEVATION:

EAST

www.blaze-signs.com

Blaze
signs

5 PATRICIA WAY, PYSONS ROAD,
BROADSTAIRS, KENT, CT10 2XZ
TEL: +44 (0) 1843 601075

THE COPYRIGHT OF THIS DRAWING IS OWNED BY BLAZE SIGNS LIMITED
AND IS NOT TO BE REPRODUCED TO OTHER PERSONS OR TO BE USED FOR
MANUFACTURING PURPOSES WITHOUT PERMISSION

MANUFACTURING ARTWORK:

PLEASE CONFIRM THAT ALL
INFORMATION ON THIS DOCUMENT
HAS BEEN CHECKED AND IS
CORRECT BEFORE APPROVING
DESIGN PACK:

PLEASE CHECK:

- SITE NAME
- OPENING TIMES
- OFFERS
- CONCESSIONS LOCATION TEXT
- PROPOSED ARTWORK

Sainsbury's

Argos

SCALE: 1:200 @ A3



Scale 1:200@A3

DRAUGHTSMAN: STEVEN HIGGINS

DATE OF ISSUE: 14/05/2018

DRAWING NUMBER: 119771


CLIENT: SAINSBURYS - ARGOS

SITE: FINCHLEY ROAD

VERSION:

2

PAGE: 14

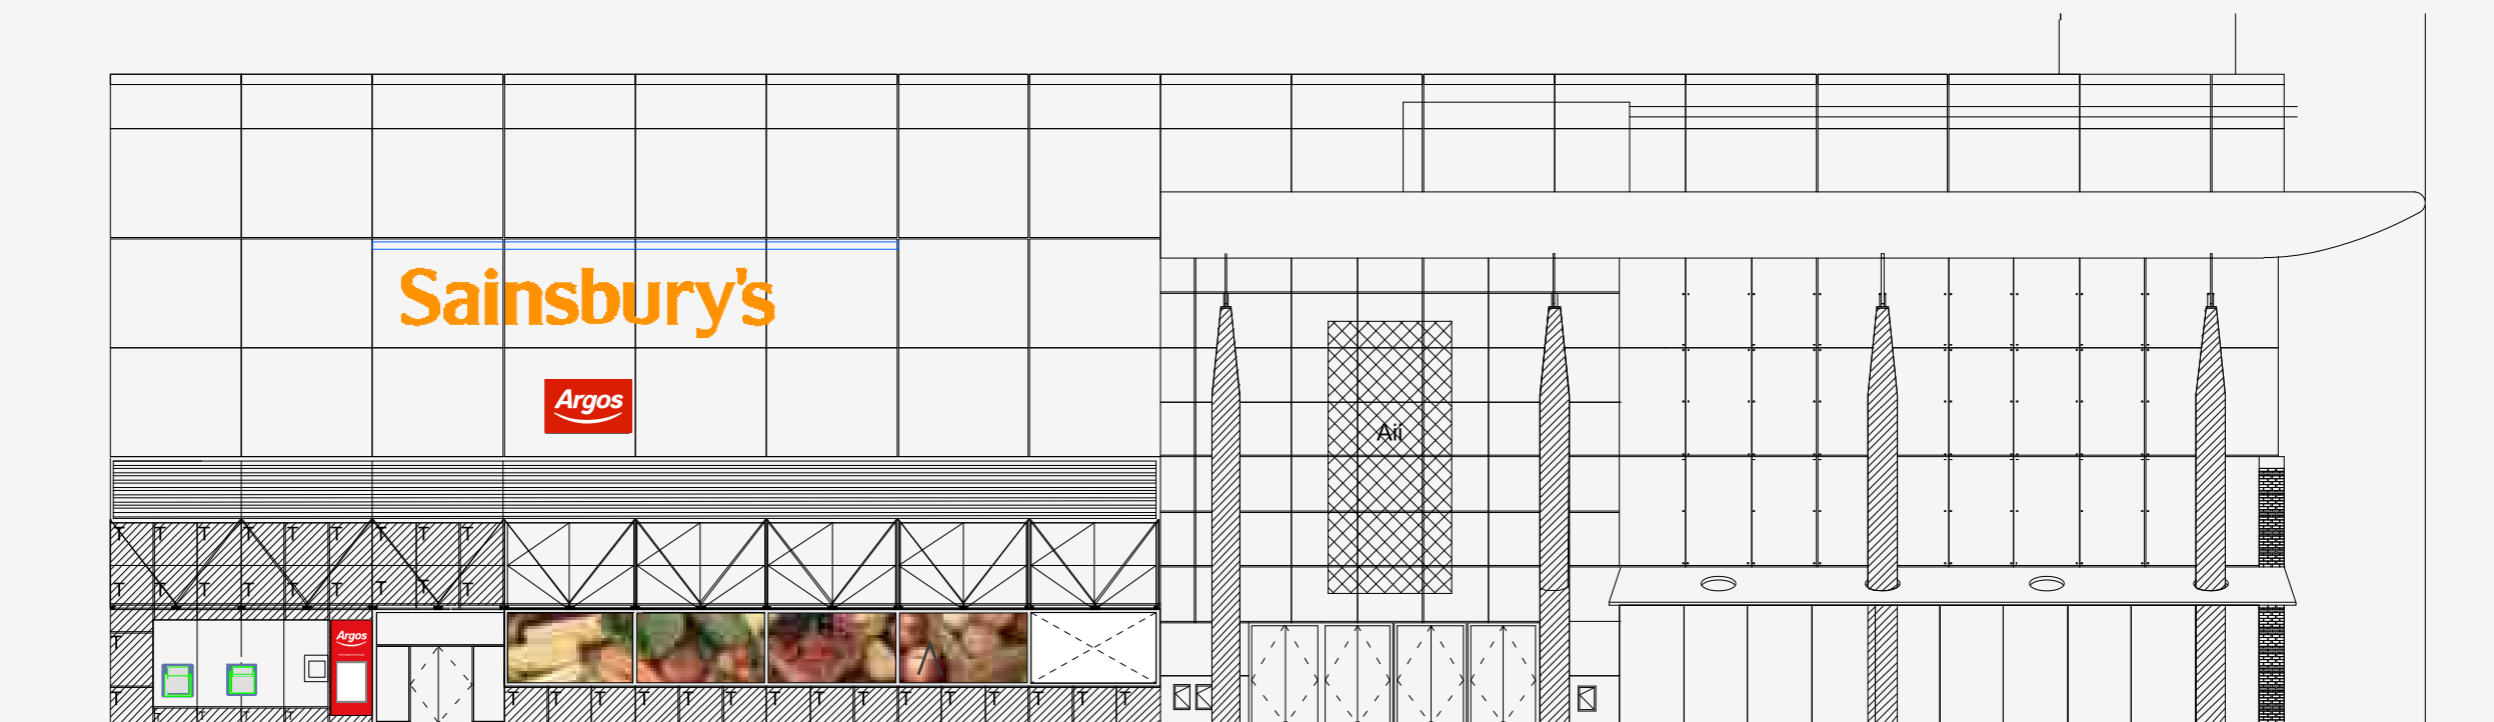

ELEVATION:

EAST

www.blaze-signs.com

Blaze
signs

5 PATRICIA WAY, PYSONS ROAD,
BROADSTAIRS, KENT, CT10 2XZ
TEL: +44 (0) 1843 601075

THE COPYRIGHT OF THIS DRAWING IS OWNED BY BLAZE SIGNS LIMITED
AND IS NOT TO BE REPRODUCED OR USED FOR ANY OTHER PURPOSES WITHOUT PERMISSION

MANUFACTURING ARTWORK:

PLEASE CONFIRM THAT ALL
INFORMATION ON THIS DOCUMENT
HAS BEEN CHECKED AND IS
CORRECT BEFORE APPROVING
DESIGN PACK:


PLEASE CHECK:

- SITE NAME
- OPENING TIMES
- OFFERS
- CONCESSIONS LOCATION TEXT
- PROPOSED ARTWORK

Sainsbury's

Argos

SCALE: 1:200 @ A3

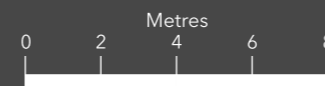

Scale 1:200@A3

DRAUGHTSMAN: STEVEN HIGGINS

DATE OF ISSUE: 14/05/2018

DRAWING NUMBER: 119771

CLIENT: SAINSBURYS - ARGOS

SITE: FINCHLEY ROAD

VERSION:

2

PAGE: 15

DWG-014


SITE LOCATION PLAN

KEY:

SIGN: ILLUMINATED FASCIA	A
SIGN: ILLUMINATED FASCIA	B
SIGN: ILLUMINATED FASCIA	C
SIGN: ILLUMINATED FASCIA	D
SIGN: WELCOME WALL	E
SIGN: PEDESTRIAN TOTEM	F
SIGN: FACE APPLIED VINYL(S)	G
SIGN:	
SIGN:	
SIGN:	



www.blaze-signs.com

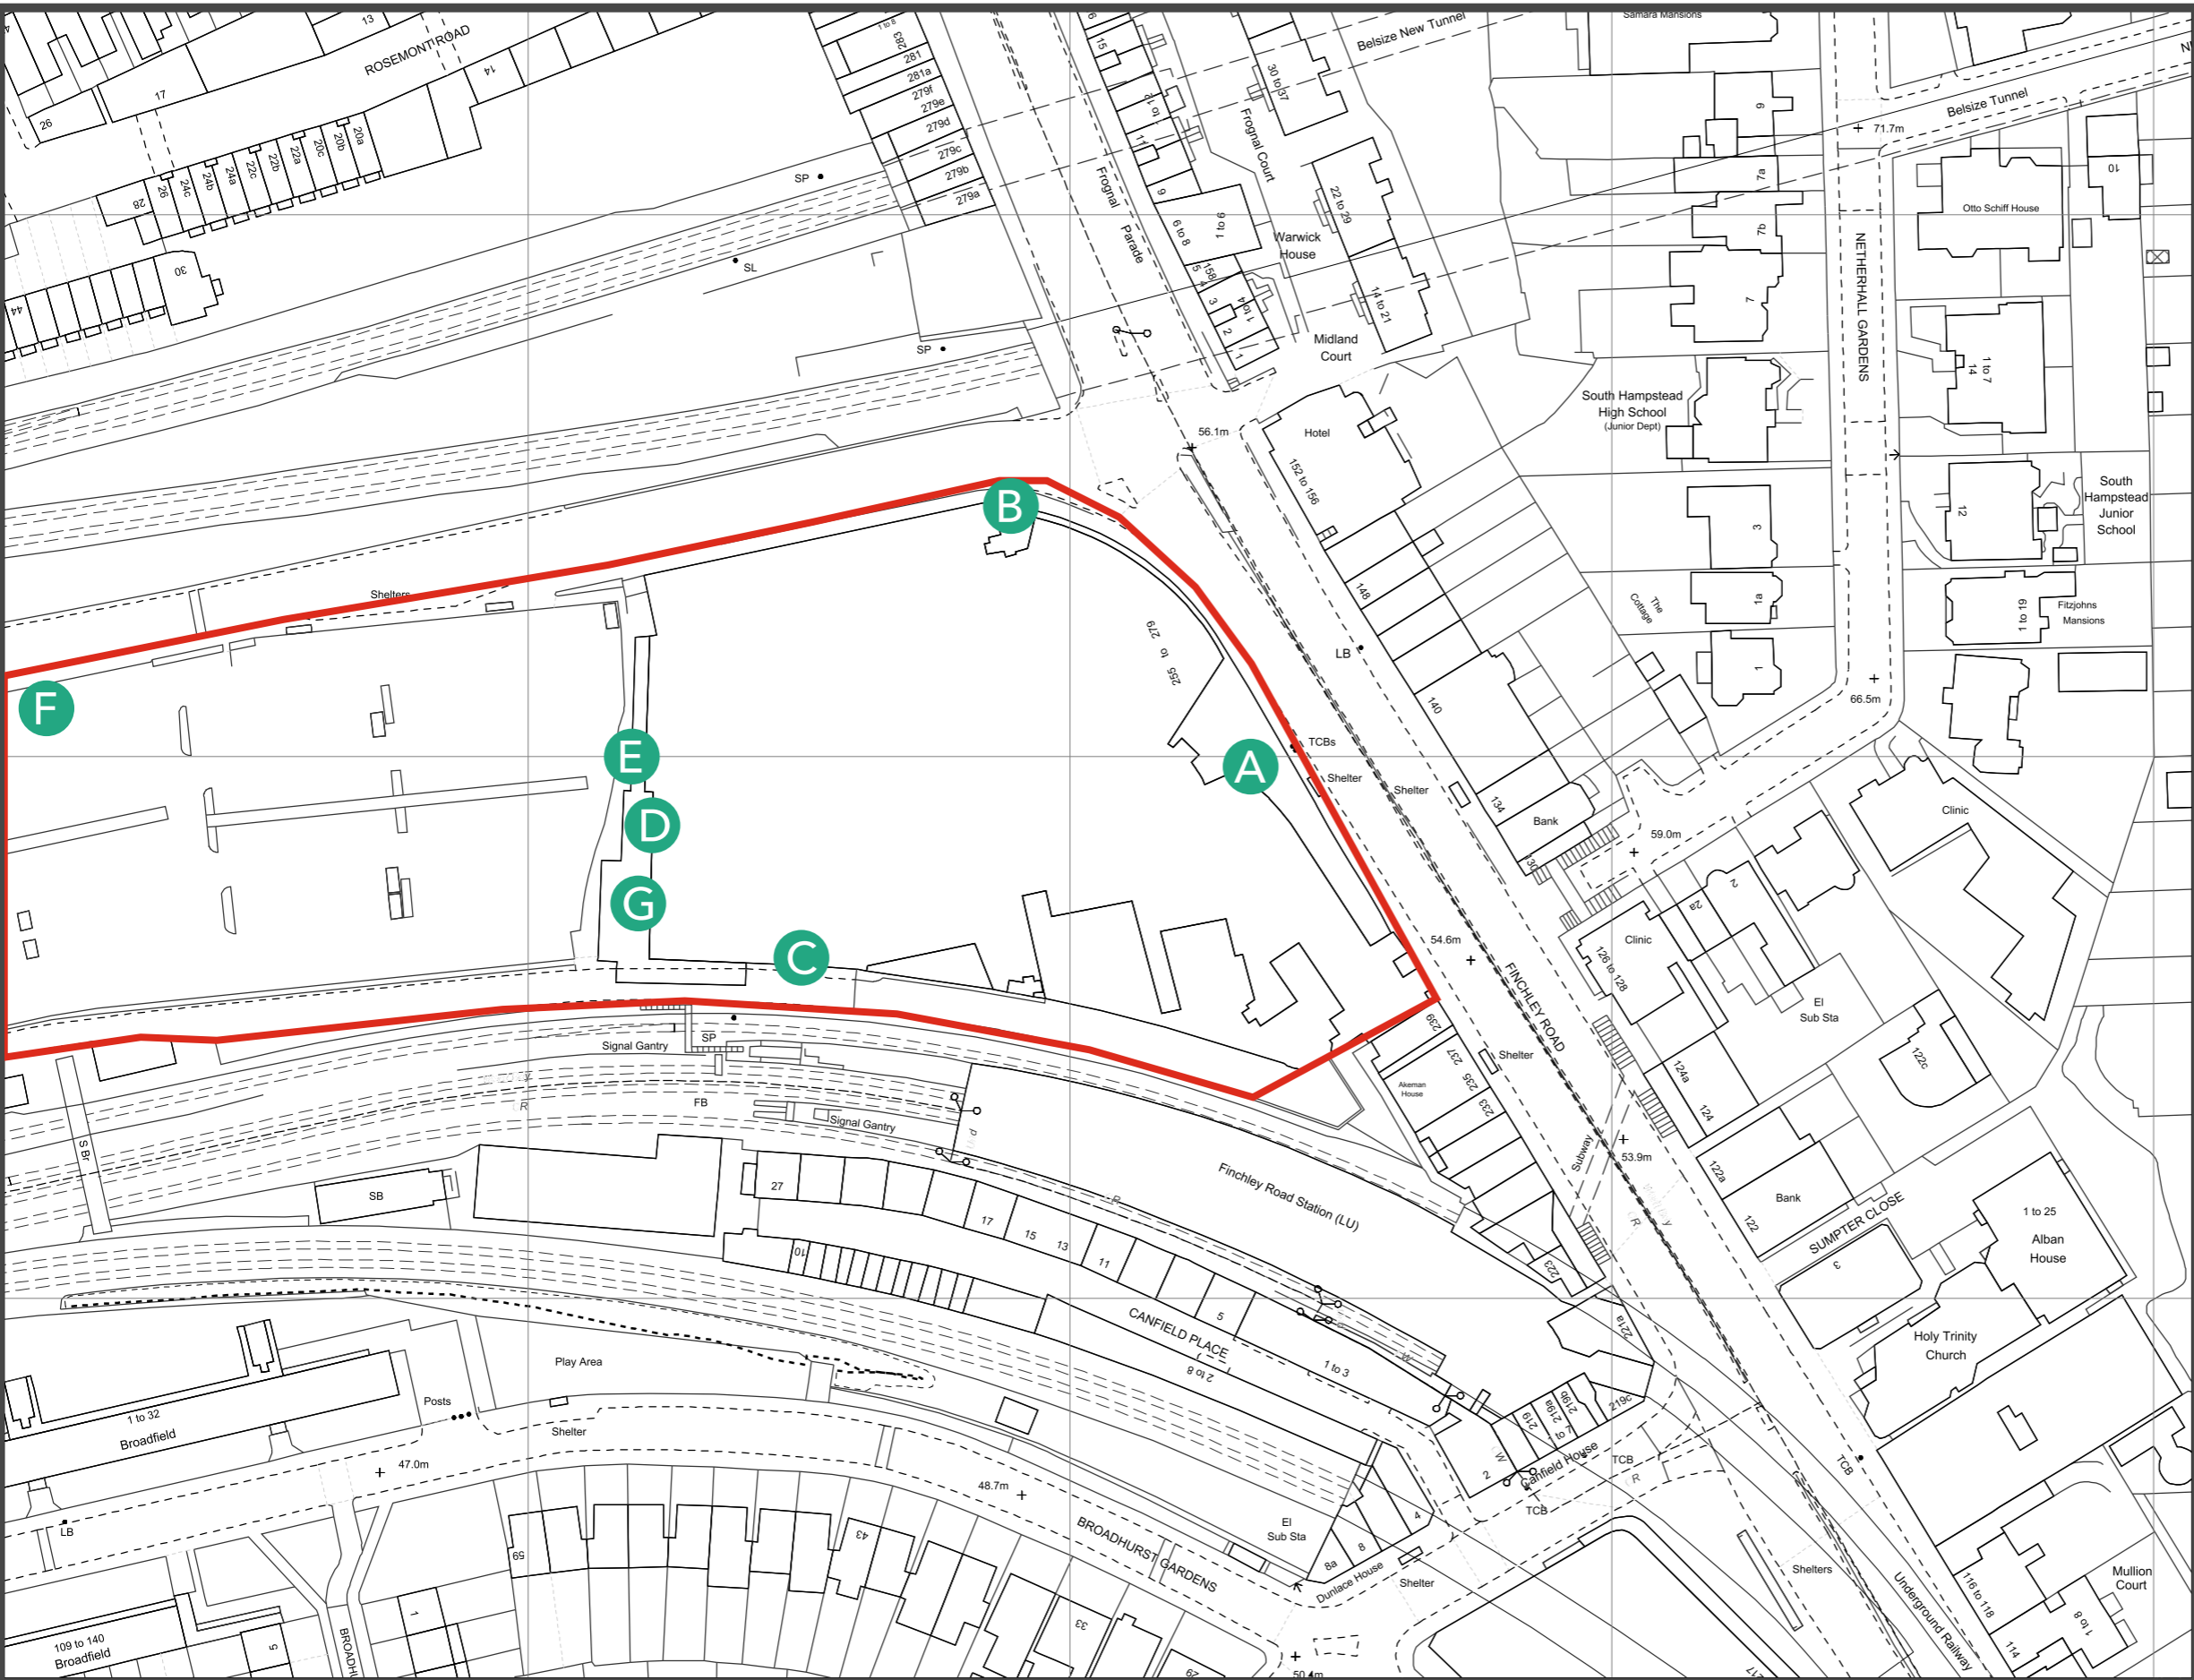

5 PATRICIA WAY, PYSONS ROAD,
BROADSTAIRS, KENT, CT10 2XZ
TEL: +44 (0) 1843 601075

THE COPYRIGHT OF THIS DRAWING IS OWNED BY BLAZE SIGNS LIMITED
AND IS NOT TO BE REPRODUCED TO OTHER PERSONS OR TO BE USED FOR
MANUFACTURING PURPOSES WITHOUT PERMISSION

MANUFACTURING ARTWORK:

PLEASE CONFIRM THAT ALL
INFORMATION ON THIS DOCUMENT
HAS BEEN CHECKED AND IS
CORRECT BEFORE APPROVING
DESIGN PACK:

- PLEASE CHECK:
- SITE NAME
 - OPENING TIMES
 - OFFERS
 - CONCESSIONS LOCATION TEXT
 - PROPOSED ARTWORK

Sainsbury's

Argos

SCALE: 1:1250 @ A3



Scale 1:1250@A3

DRAUGHTSMAN: STEVEN HIGGINS
DATE OF ISSUE: 14/05/2018
DRAWING NUMBER: 119771
CLIENT: SAINSBURYS - ARGOS
SITE: FINCHLEY ROAD

VERSION:

2

PAGE: 16