


SIDE ELEVATION

Family entrance

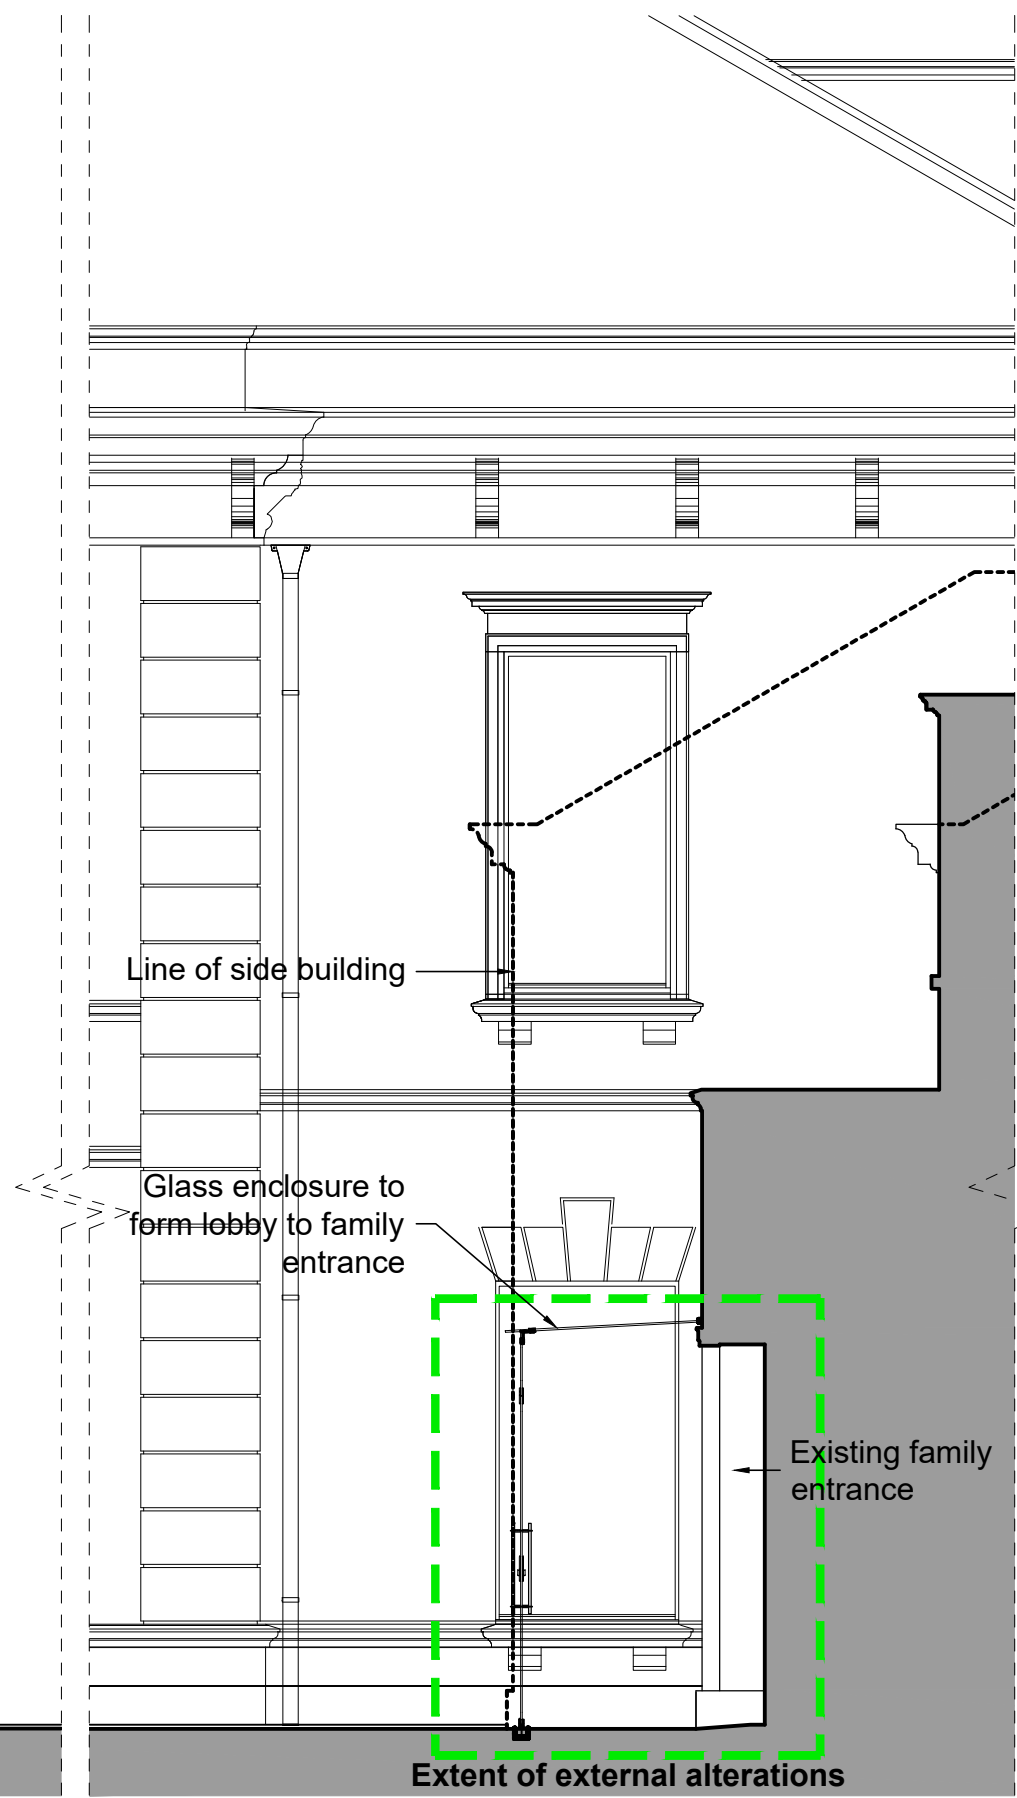


SECTION A-A

NOTE
 THIS DRAWING IS TO BE READ IN CONJUNCTION WITH ALL OTHER RELEVANT DRAWINGS AND SPECIFICATIONS
 THIS DRAWING HAS BEEN PREPARED FOR IDENTIFICATION PURPOSES ONLY. VERIFICATION OF DRAWN INFORMATION TO BE CARRIED OUT BY CONTRACTOR PRIOR TO OTHER USE. ALL DIMENSIONS TO BE CHECKED ON SITE. AND SUCH DIMENSIONS TO BE THE CONTRACTORS RESPONSIBILITY. DRAWING ERRORS AND OMISSIONS TO BE REPORTED TO THE CONTRACT ADMINISTRATOR.

REVISION	DATE

Eveleigh Designs

rupert@eveleighdesigns.co.uk		jocelyn@eveleighdesigns.co.uk	
tel 07722 830254			
project	1 RADLETT PLACE	no	18/09
	LONDON NW8 6BT		
drawing	PROPOSED ELEVATION AND SECTION	no	GA 03
scale	1:50@A3	date	30.05.18
		drawn	RE
		checked	JLE

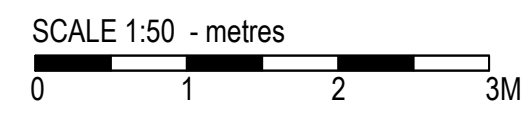

PLANNING