




LEGEND: X - tree

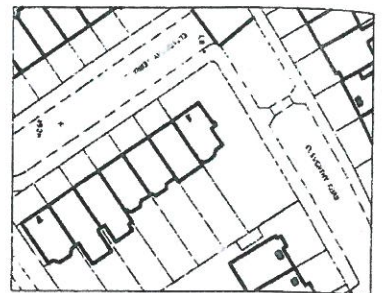

Location Plan
Scale 1:12500@A3

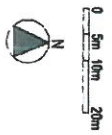


Elsworthy Terrace

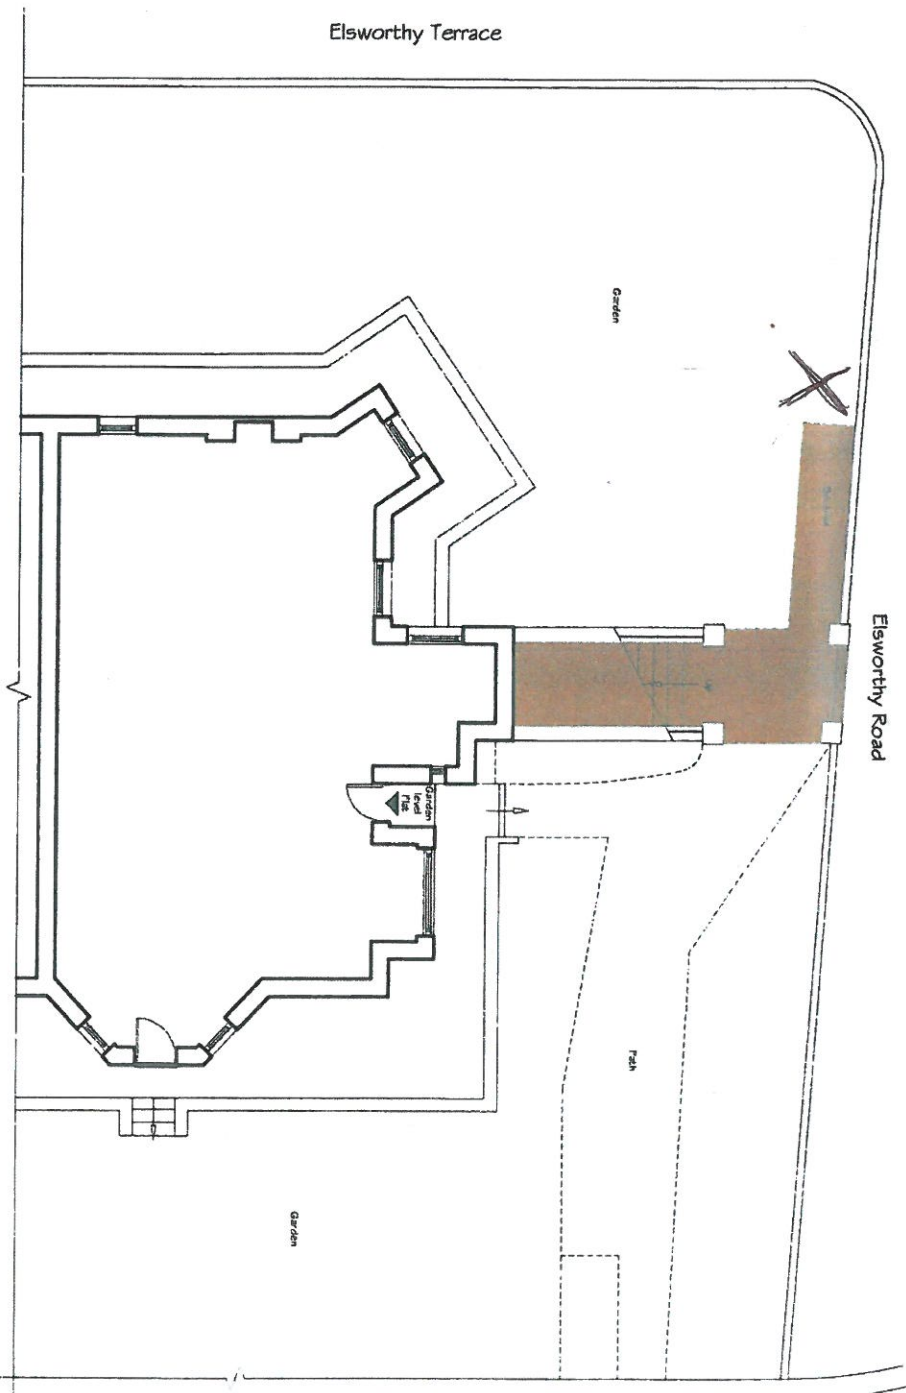

Elsworthy Road

Garden Level Flat
Scale 1:1000@A3

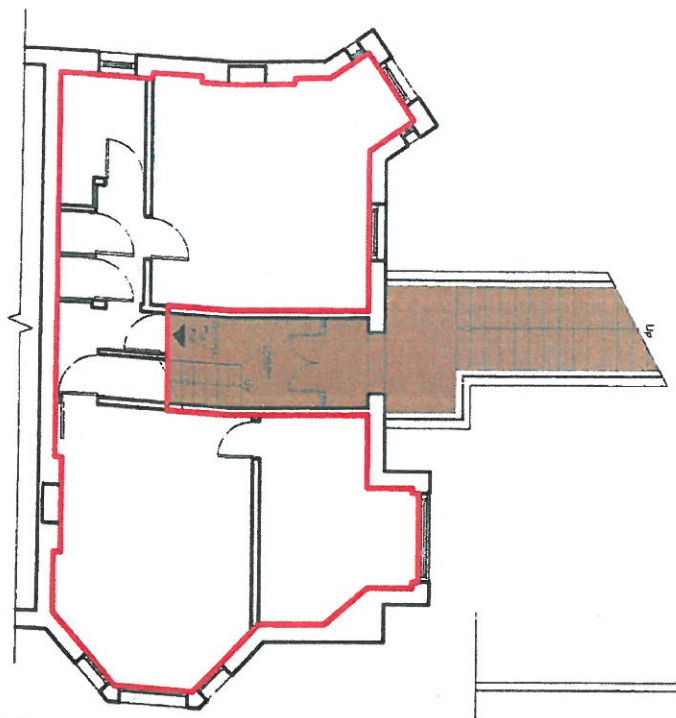

Ground Floor Flat
Scale 1:1000@A3



Handwritten signature

PROJECT NAME	DATE
LEASE PLAN	6th March 2017
1 ELSWORTHY TERRACE	DRAWING NUMBER