


TYPICAL EXISTING SHOPFRONT  
SECTION AA  
scale 1:25



TYPICAL PROPOSED SHOPFRONT  
SECTION AA  
scale 1:25

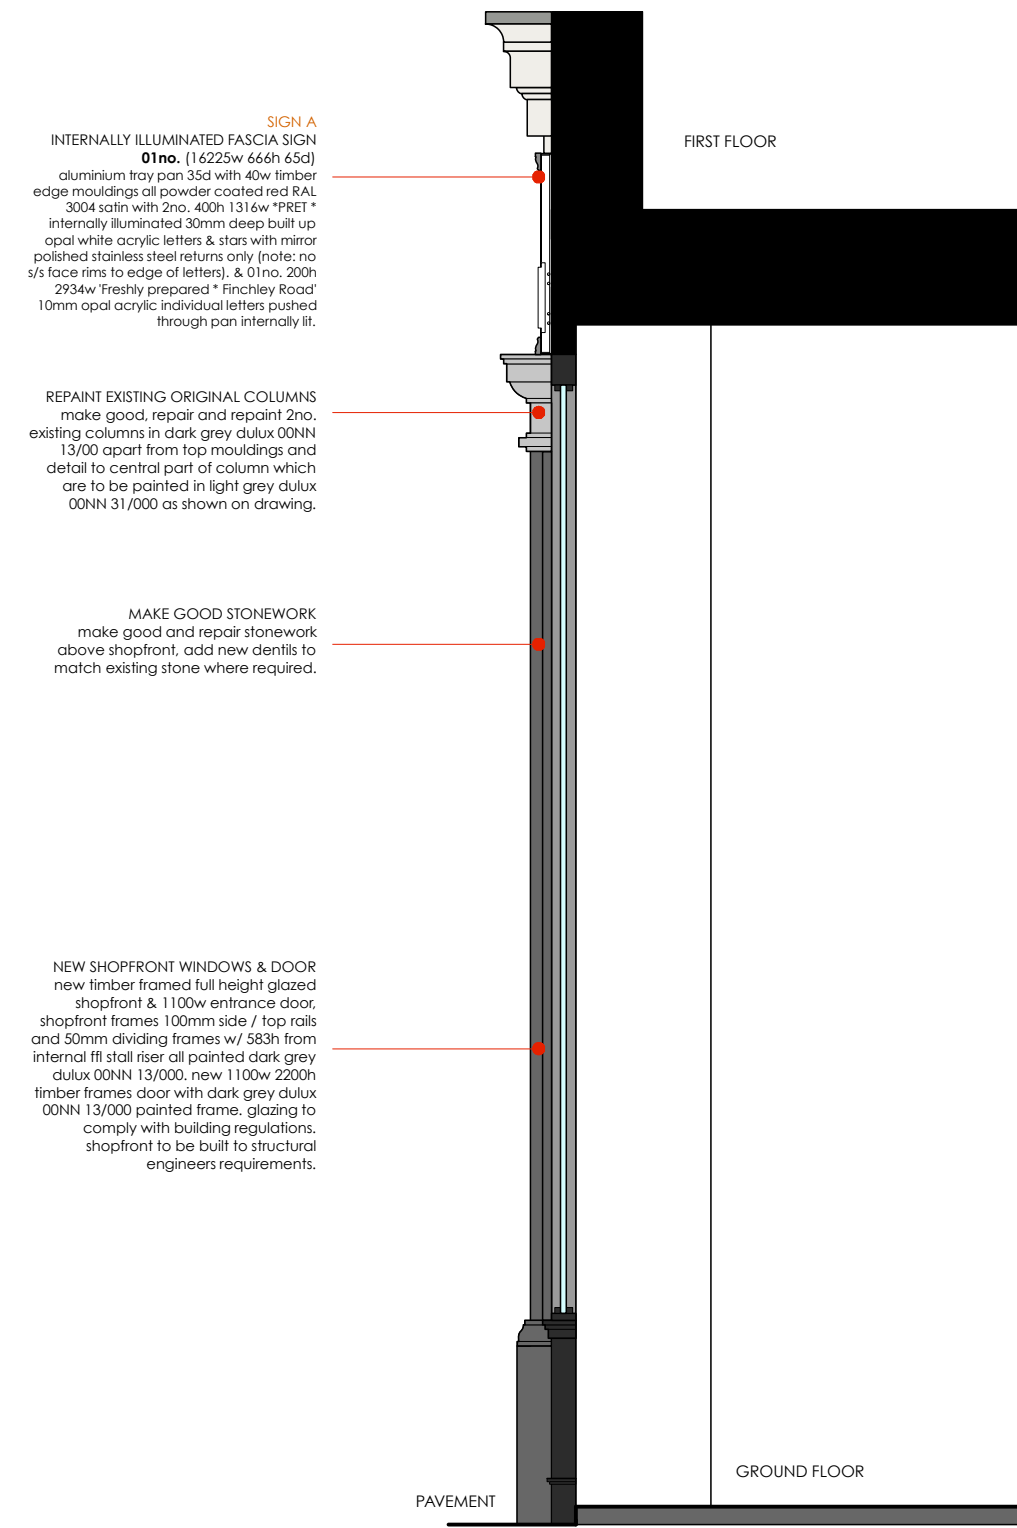

PROJECT  
**FINCHLEY ROAD**  
219 FINCHLEY ROAD LONDON NW3 6LP

DRAWING No.  
**TD18-PM93-PL02.3**



TITLE  
**existing & proposed  
typical shopfront section**

REVISION DATE SCALE @ A3  
**A 11.06.18 1:25**

REVISIONS  
A: alteration to ceiling height.

All dimensions to be confirmed on site by Contractor.  
Structural works to be confirmed by Structural Engineer.  
All elements to comply with statutory requirements.

Copyright Tanner Design Limited  
2b/4b Gosport Street Lyngton Hampshire S041 9BE  
tel. 01590 689609 email. studio@tannerdesign.co.uk  
www.tannerdesign.co.uk

