



Do not scale directly from drawing. All dimensions in mm. Work to figured dimensions only. All dimensions to be checked on site. In event of discrepancy contact architect for clarification prior to proceeding. These drawings are to be read in conjunction with architects, mechanical and electrical engineers and structural engineers drawings, schedules and specifications. All dimensions are to structural faces.


| Revision Ref: | Revisions | Date |
|---------------|--|-----------|
| A | GLAZING SET BACK & RECESS FOR SLIDING DOOR INDICATED | 03 MAY 18 |

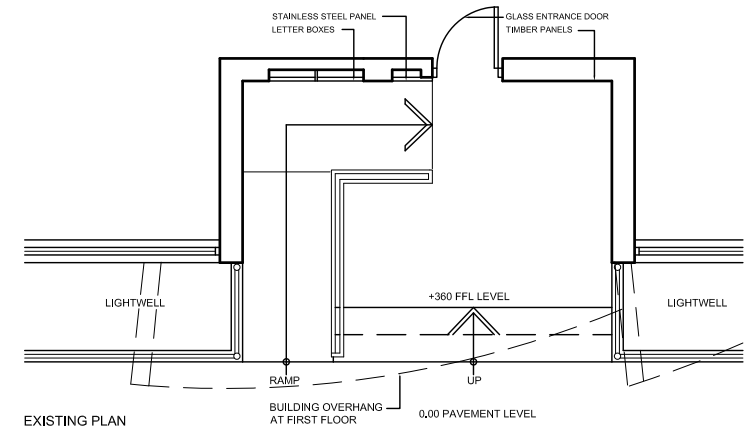


EXISTING PLAN

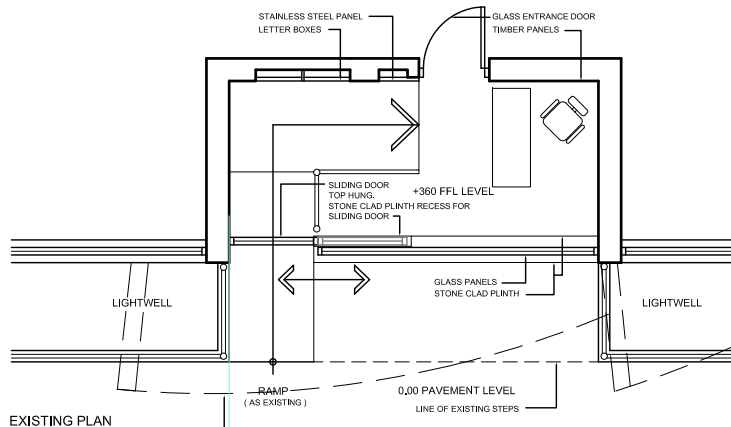

EXISTING PLAN

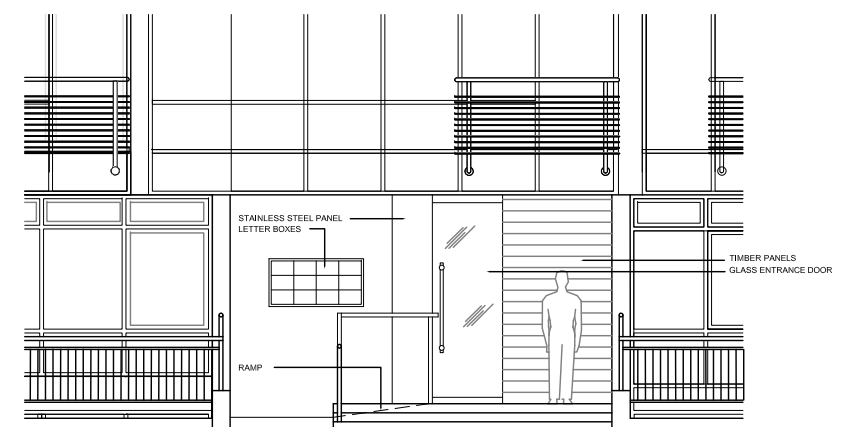

EXISTING ELEVATION

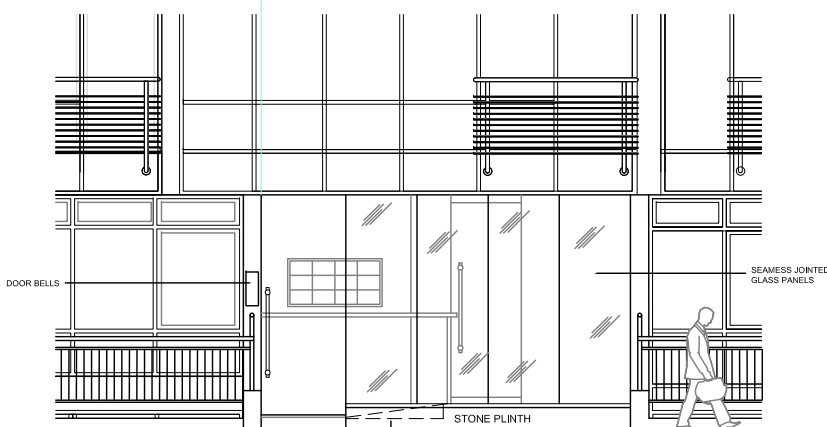

PROPOSED ELEVATION

OCTIV
ARCHITECTURE
DESIGN

HIGHWOOD STUDIOS
13 AYLMER DRIVE
STANMORE
MIDDLESEX
HA7 3EJ

TEL : 020 8954 0308
E-MAIL : info@octiv.co.uk

| | |
|---|----------------|
| Client: Monavan Construction Ltd. | |
| Project: 194 -198 Arlington Road | |
| Title: Existing and Proposed Entrance Screen | |
| Scale: 1:100 | Drawn: |
| Date: Sept 2014 | Checked: |
| Drawing No: 200/14/01 | Revision: A |