

© 2017 Articlus Ltd. No implied license exists. This drawing should not be used to calculate areas for the purpose of valuation. All dimensions to be checked on site by the contractor and such dimensions to be their responsibility. All works must comply with relevant British Standards and Building Regulations requirements. Drawing errors and omissions to be reported to Articlus Ltd.

ARTICLUS

Client Name

Mrs Jane Haddad

Project Name

**Rear Extension at
44 Arkwright Road
London NW3**

Drawing Title

**Proposed Side Elevation
(LHS)**

Drawing Status

For Planning Approval

Revisions and Notes

A-25-04-'18- Added finishes
materials specification
B-11-06-'18- Conservatory Depth
Reduced



Proposed Side Elevation (LHS)
Scale: 1/100 (A3 Sheet)

Ridge +16.38

Third Floor +13.72

Second Floor +10.75

First Floor +7.42

Ground Floor +3.75

Basement +0.57

Street Level +0.00

1:100 0 1000 2000 3000 4000 5000

1:1 0 10 20 30 40 50

Project No. **AR0102**

Dwg No. **AR-PL-1006**

Revision **B**

Scale at A3 **1:100**

Discipline **Architectural**

Date **14-03-'18**

Designed **SS** Checked **AC**

Drawn **SS** Approved **AC**

© 2017 Articlus Ltd. No implied license exists. This drawing should not be used to calculate areas for the purpose of valuation. All dimensions to be checked on site by the contractor and such dimensions to be their responsibility. All works must comply with relevant British Standards and Building Regulations requirements. Drawing errors and omissions to be reported to Articlus Ltd.

ARTICLUS

Client Name

Mrs Jane Haddad

Project Name

**Rear Extension at
44 Arkwright Road
London NW3**

Drawing Title


**Proposed Side Elevation
(RHS)**

Drawing Status


For Planning Approval

Revisions and Notes

A-25-04-'18- Added finishes
materials specification
B-11-06-'18- Conservatory Depth
Reduced

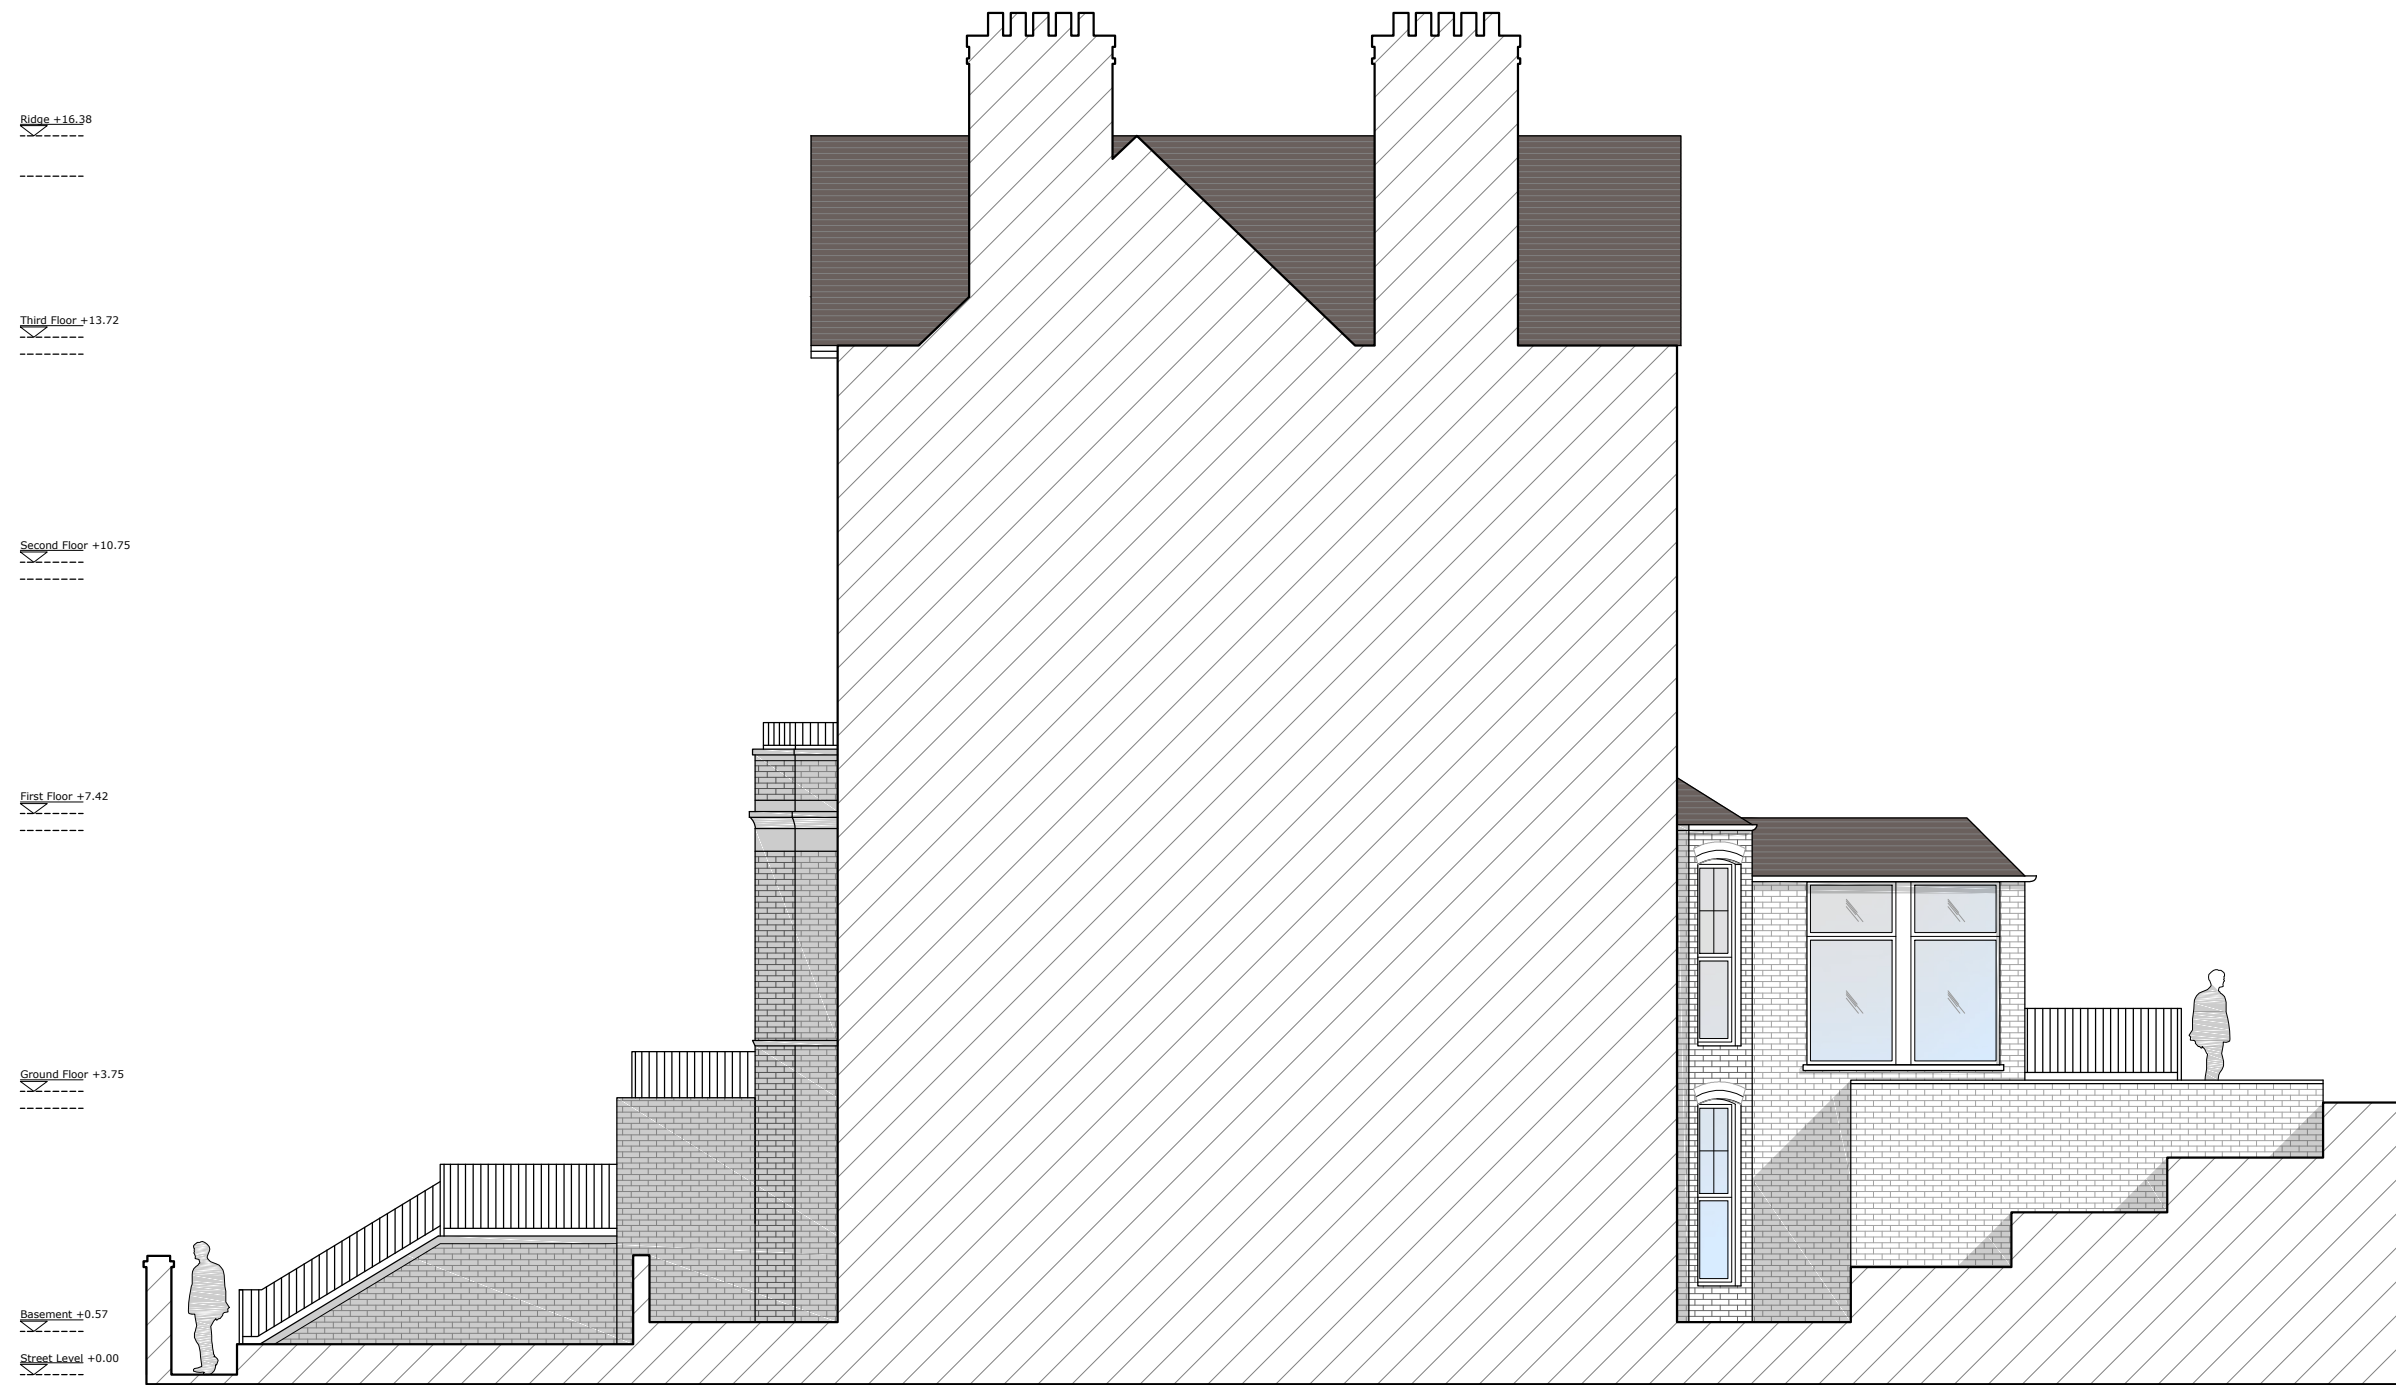

Proposed Side Elevation (RHS)
Scale: 1/100 (A3 Sheet)

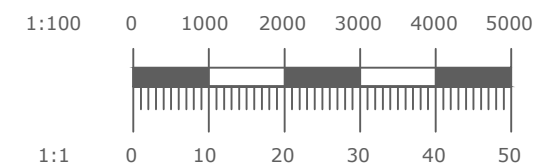

Project No.	AR0102
Dwg No.	AR-PL-1008
Revision	B
Scale at A3	1:100
Discipline	Architectural
Date	14-03-'18
Designed	SS
Checked	AC
Drawn	SS
Approved	AC