




- Key
- 1 - Timber framed window
 - 2 - Timber framed replacement window
 - 3 - Timber boundary fence
 - 4 - Aluminium sliding doors
 - 5 - Rooflight
 - 6 - Sedum roof
 - 7 - New entrance porch

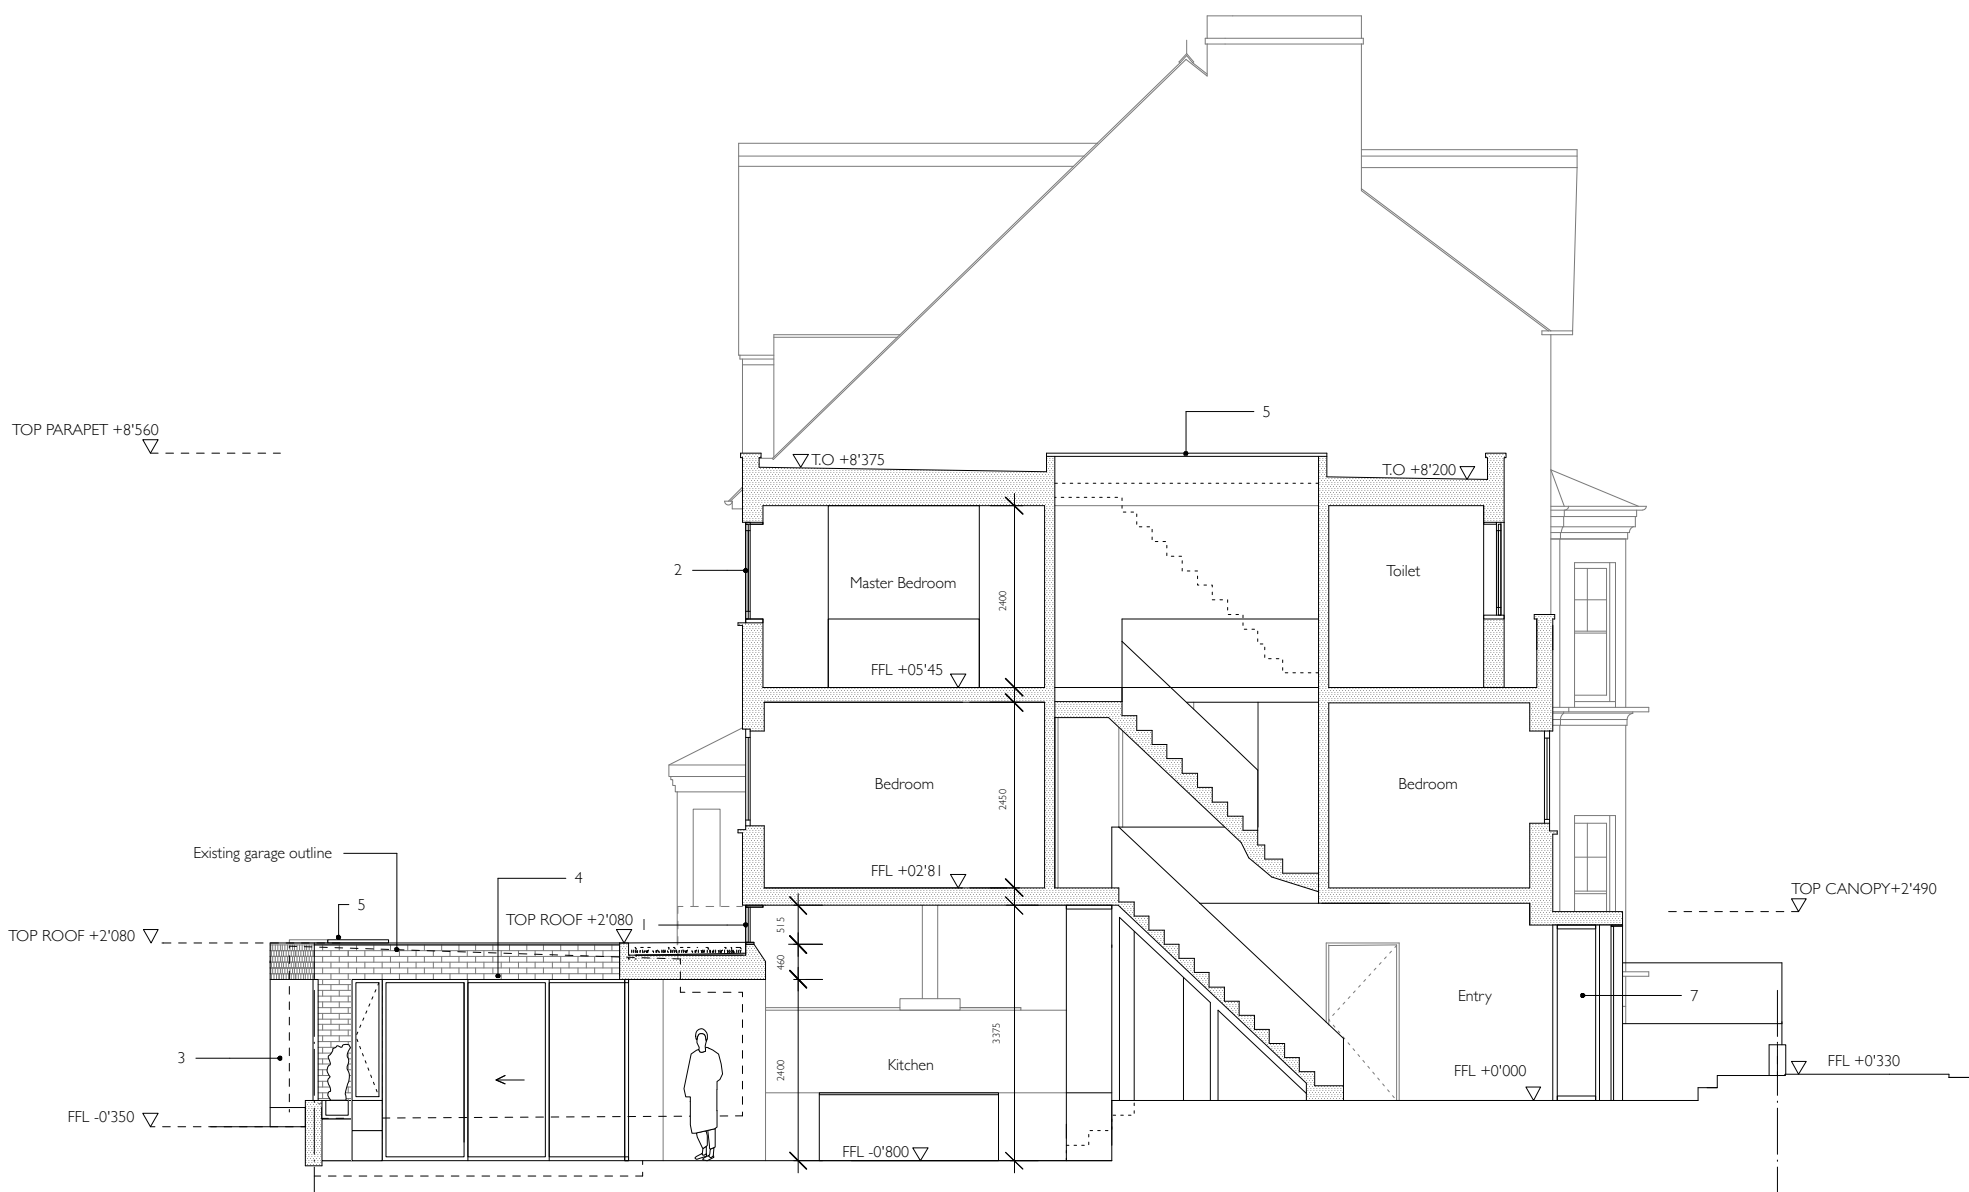

PROPOSED SECTION AA

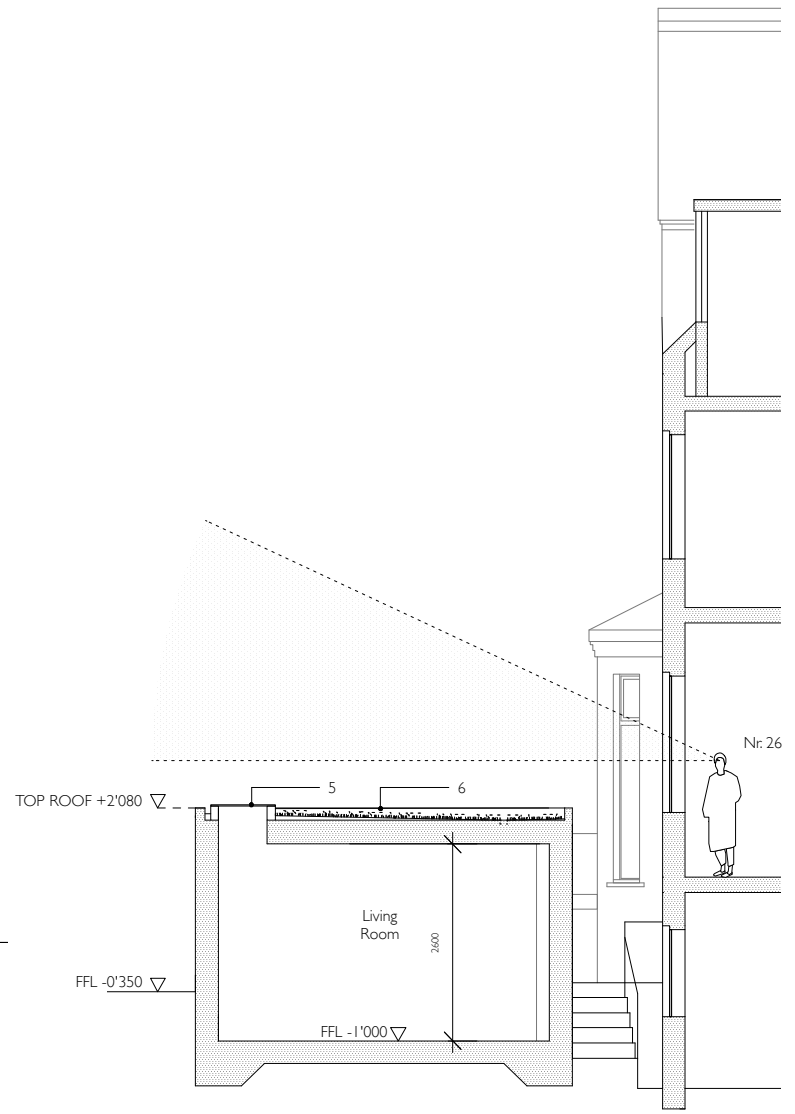

PROPOSED SECTION BB

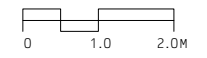

REV DATE BY

P12 - PROPOSED SECTION AA & SECTION BB

DWG NO.: 1601 - P12
 REV : 1:1000A3
 SCALE : PLANNING
 STATUS : 28.02.17
 DATE :
 BY :
USE TIGHTER DIMENSIONS ONLY
 DO NOT SCALE OFF DRAWINGS
 CHECK DIMENSIONS ON SITE
 NOTIFY ARCHITECT OF DISCREPANCIES
 REVISIONS TO APPROVED SECTION SUBJECT TO LISTED BUILDING CONSENT
 COPYRIGHT: AY ARCHITECTS

1601- 28 Willoughby Rd
 AY Architects
 Studio 23, 25-27 Bickerton Road, London N19 5JT, UK
 [t] +44(0)20 7272 8899 [e] info@ayarchitects.com