


**1 Delancey Studios
Delancey Street
London NW1 7NP**

**Drawing No.5 SJB
May 2018**

**Section: proposed new
window**

Scale 1:10

**Applicant:
Susie Baddeley
1 Delancey Studios
London NW1 7NP**

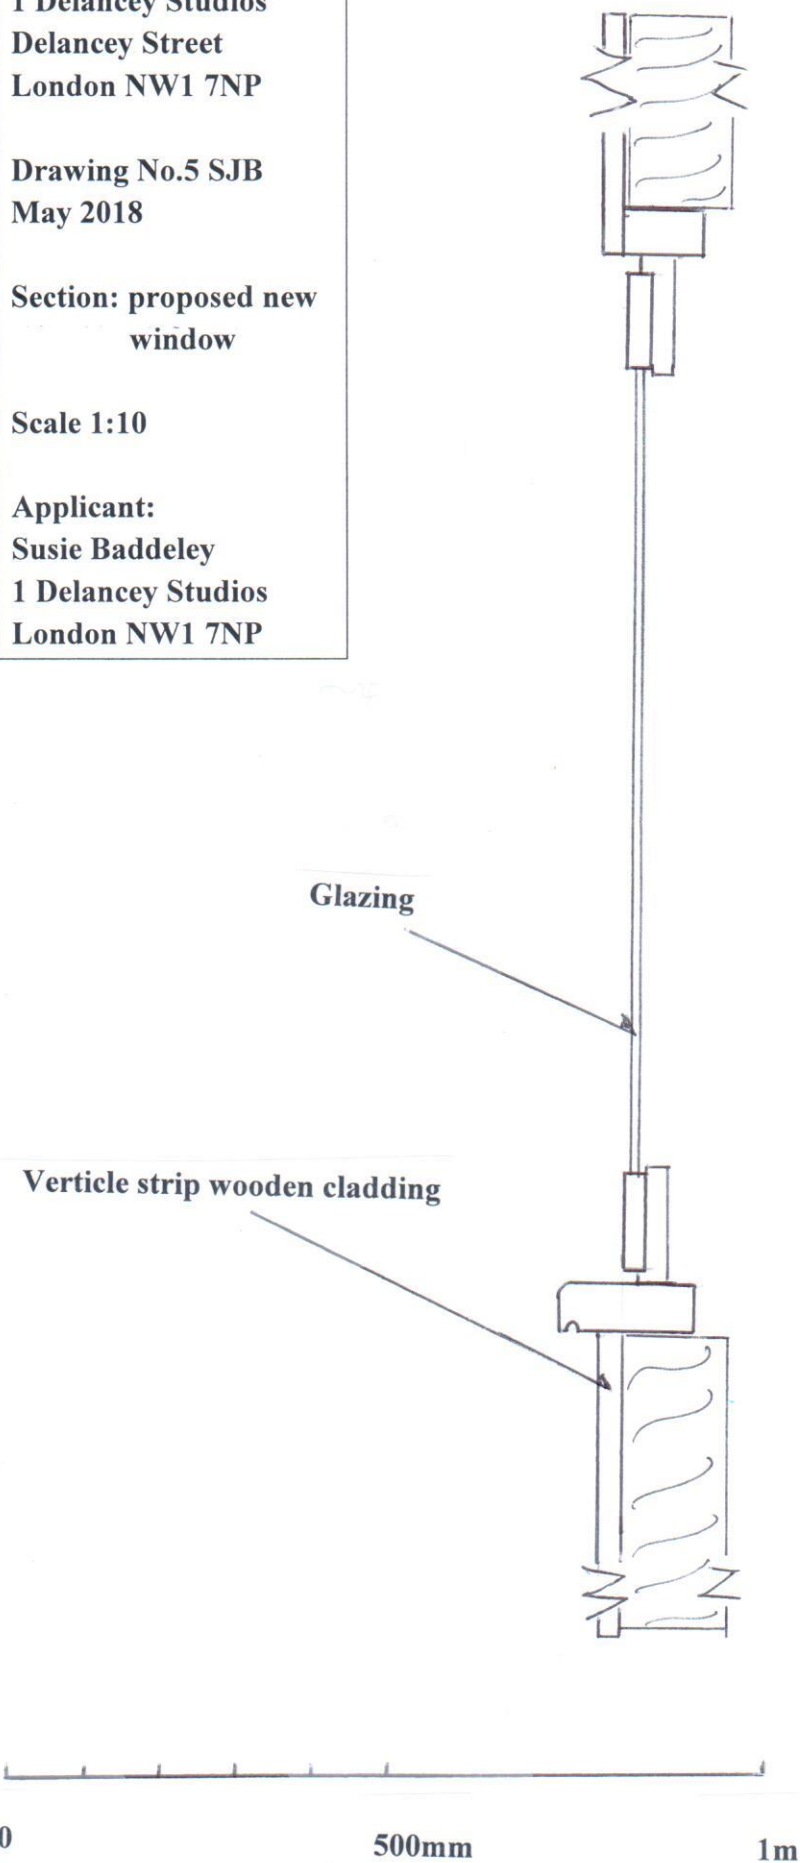

Scale 1:10