




EXTERNAL WEST FACING ELEVATION
ACCESS OFF NORTH END WAY

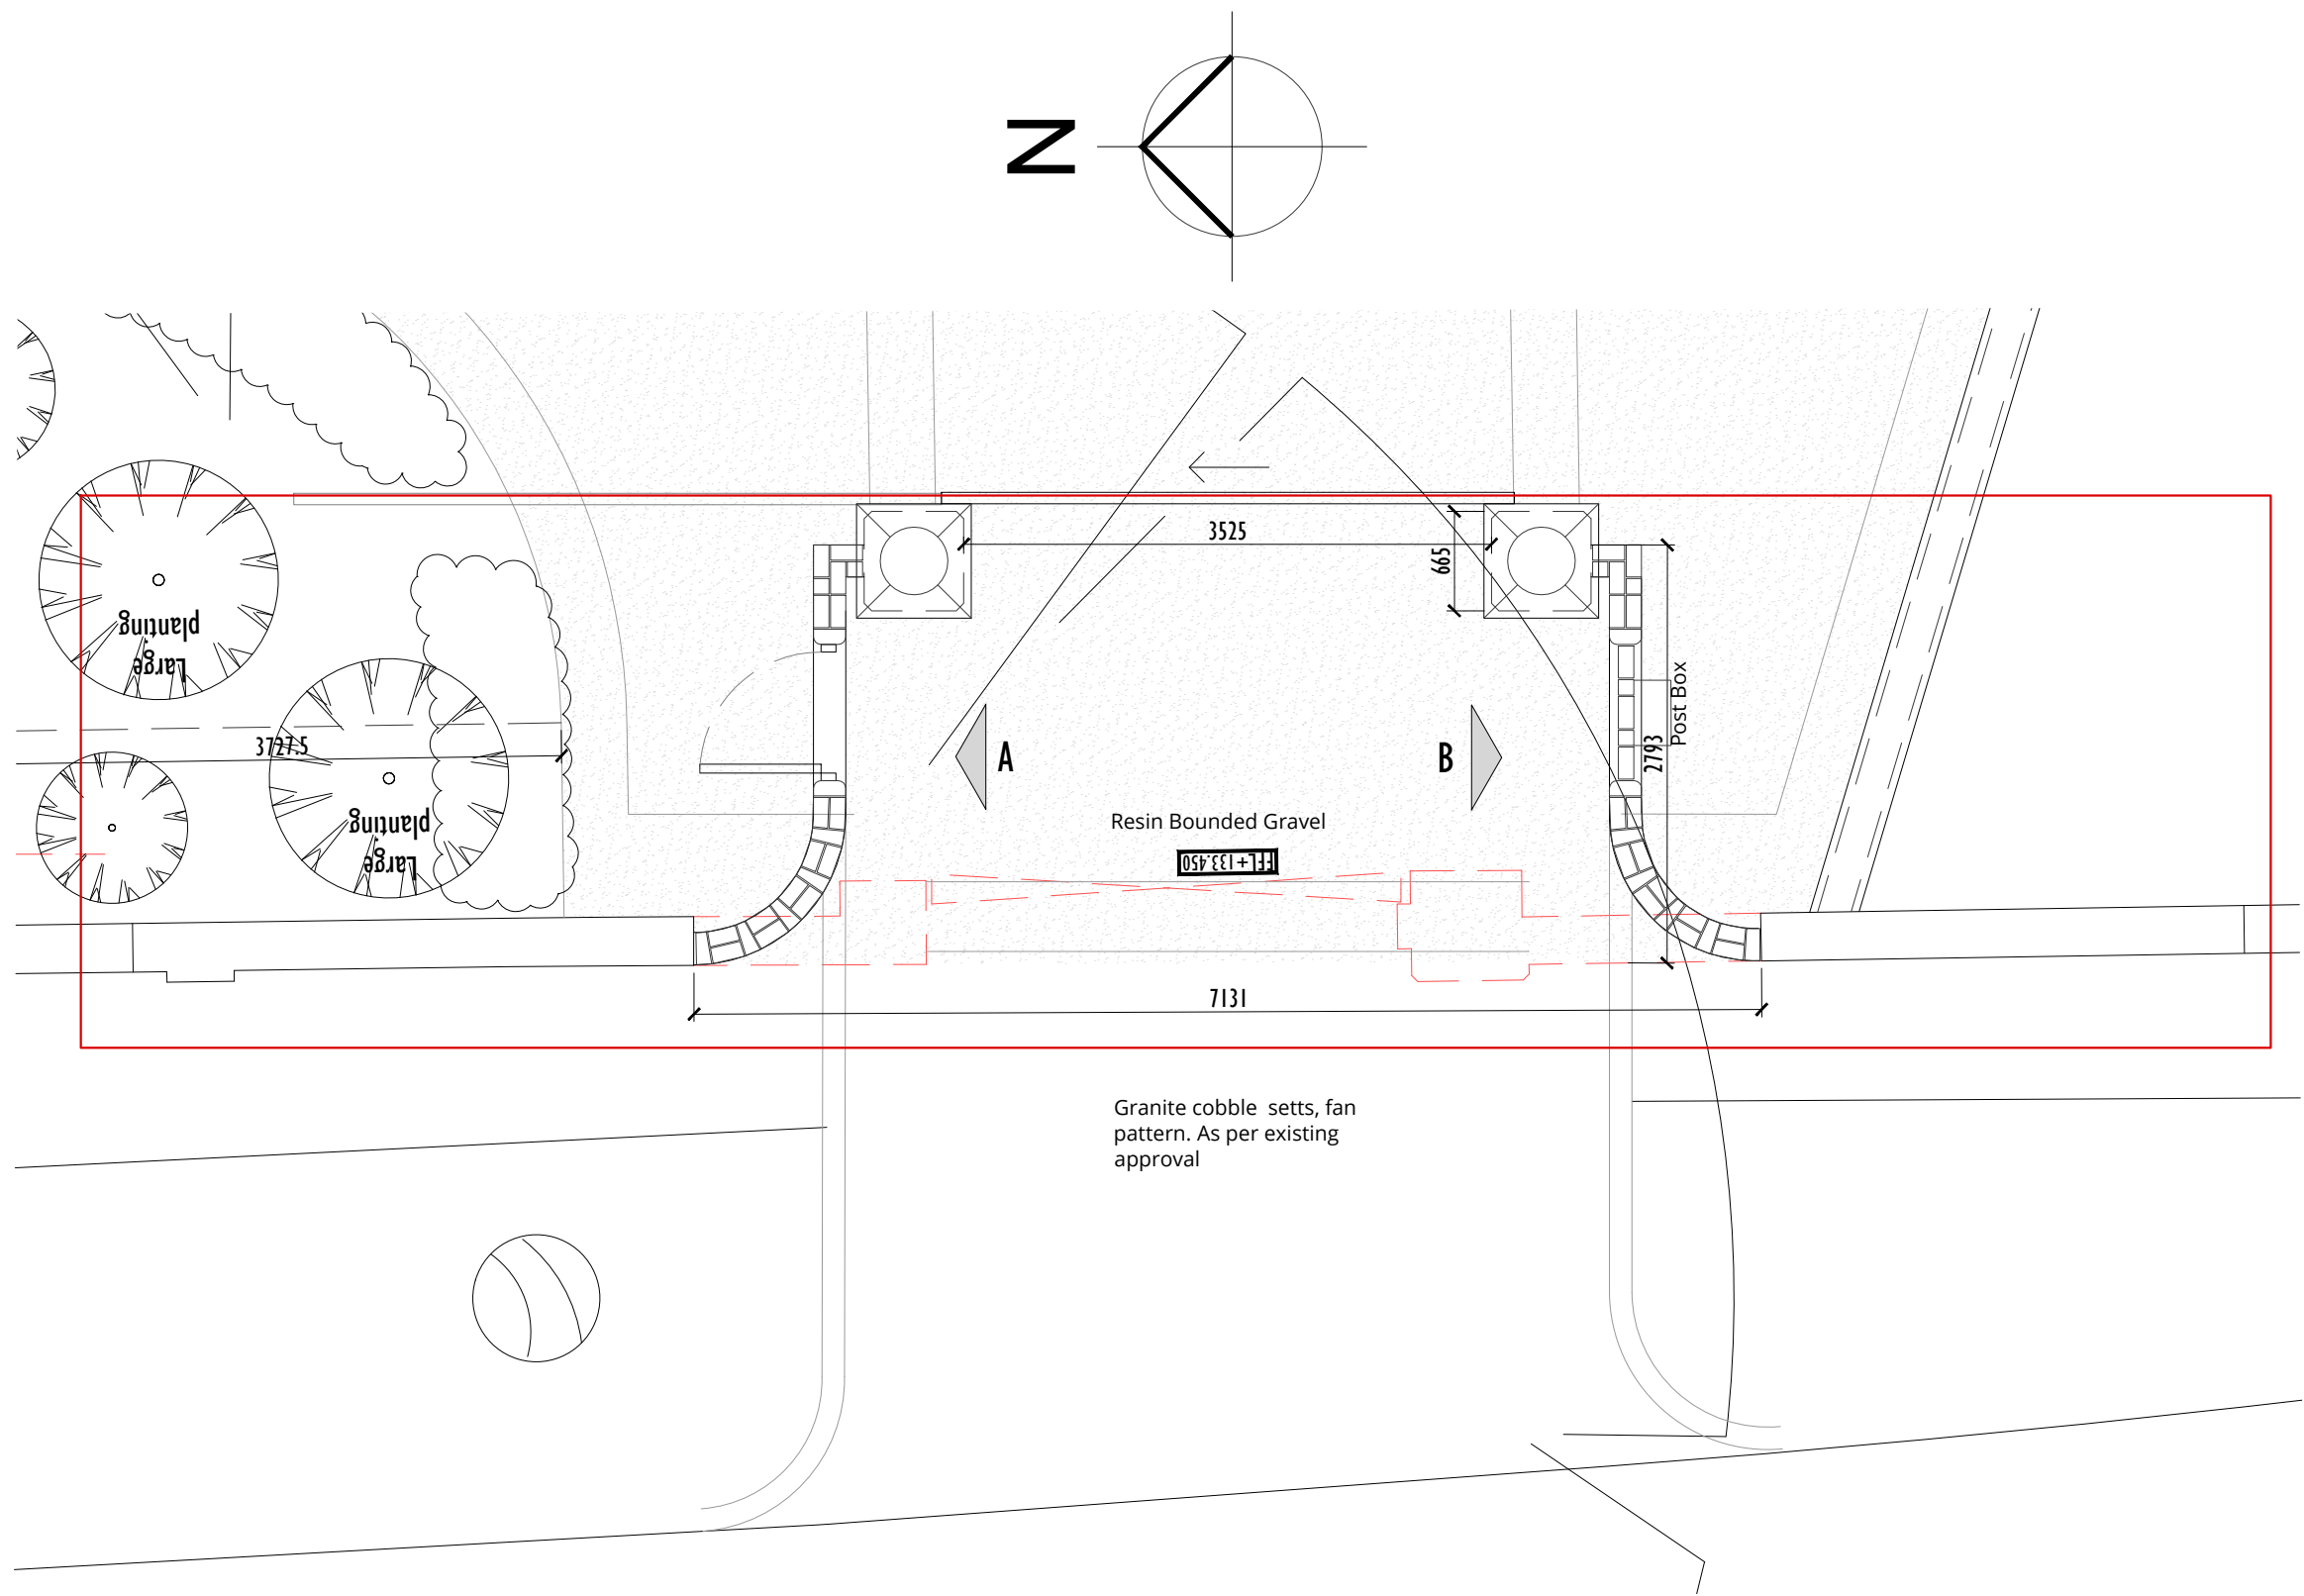


ENTRANCE GATE PLAN
1:50 Scale

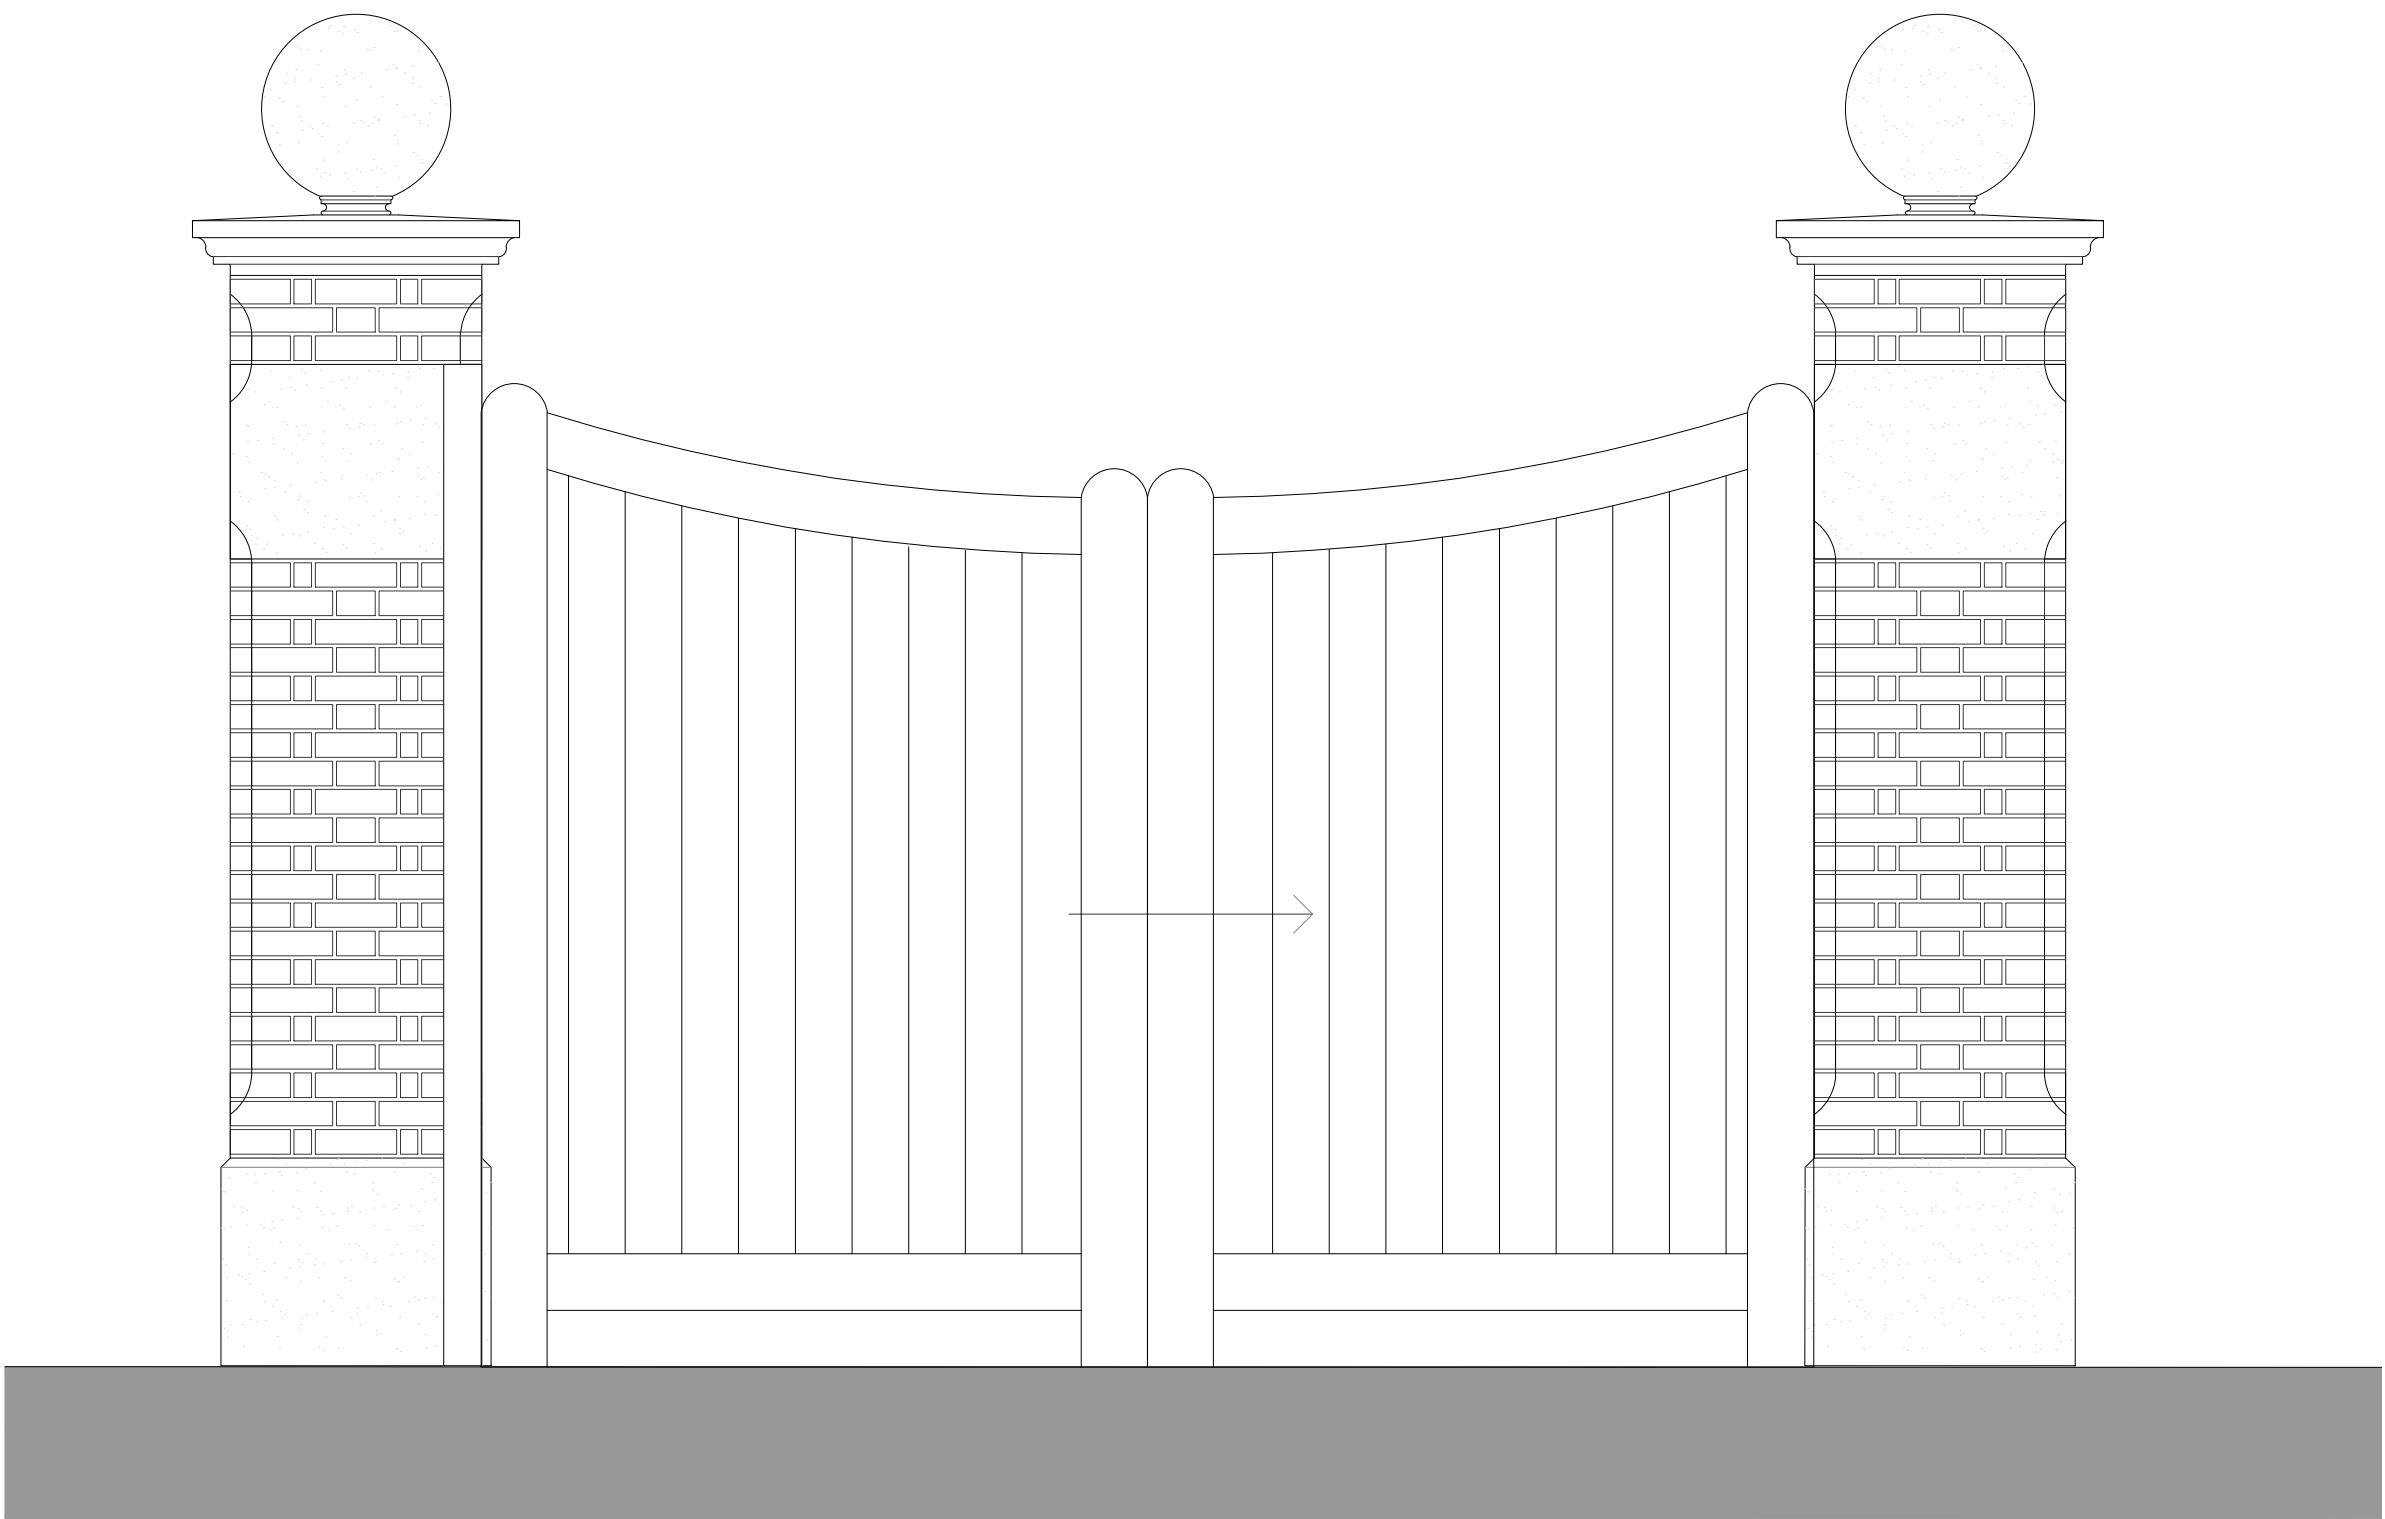

INTERNAL EAST FACING ELEVATION

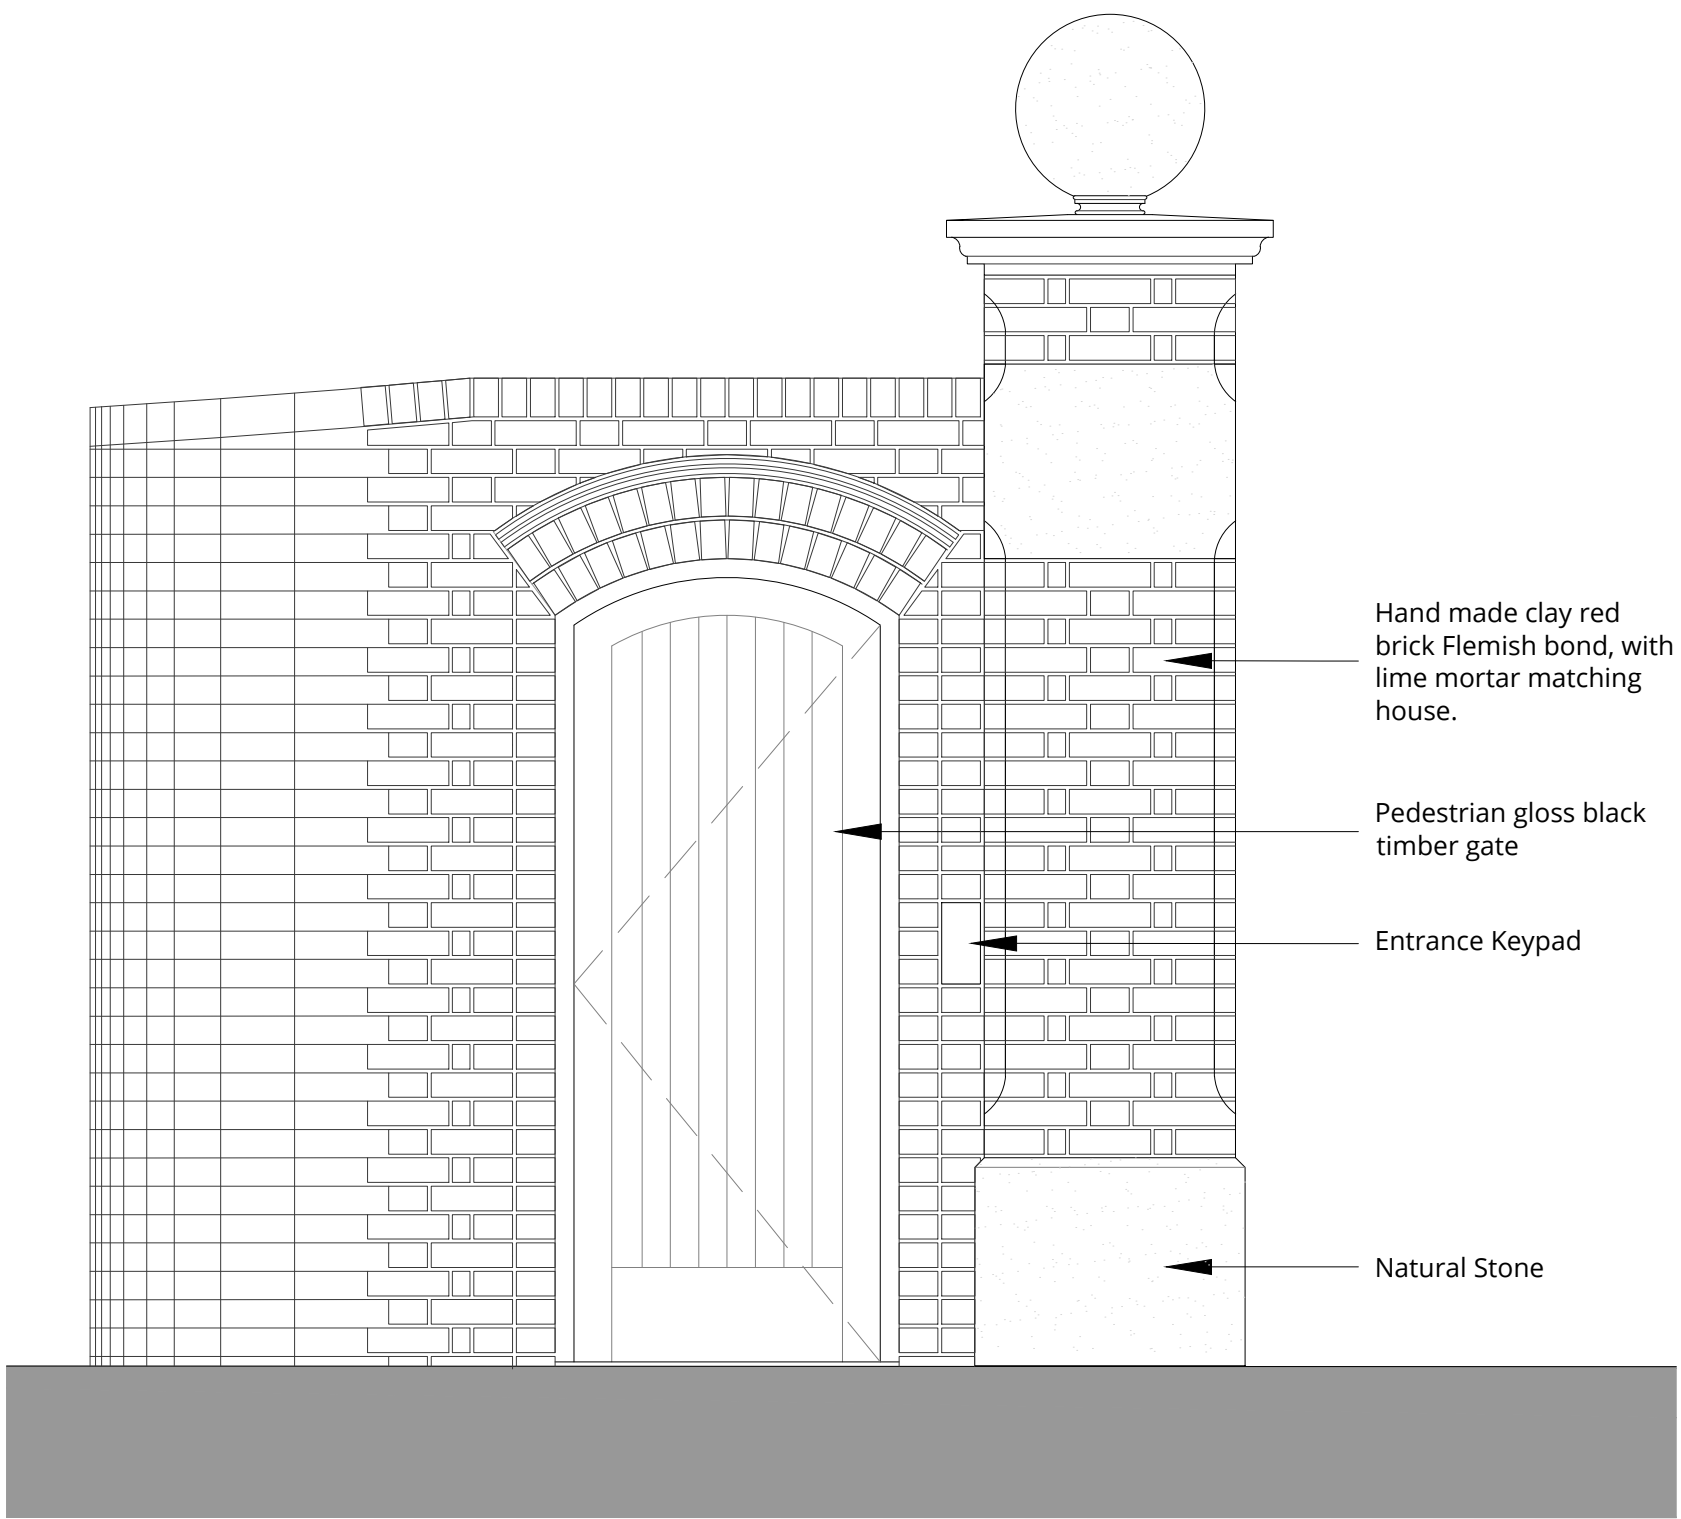

VIEW A: SIDE GATE ELEVATION

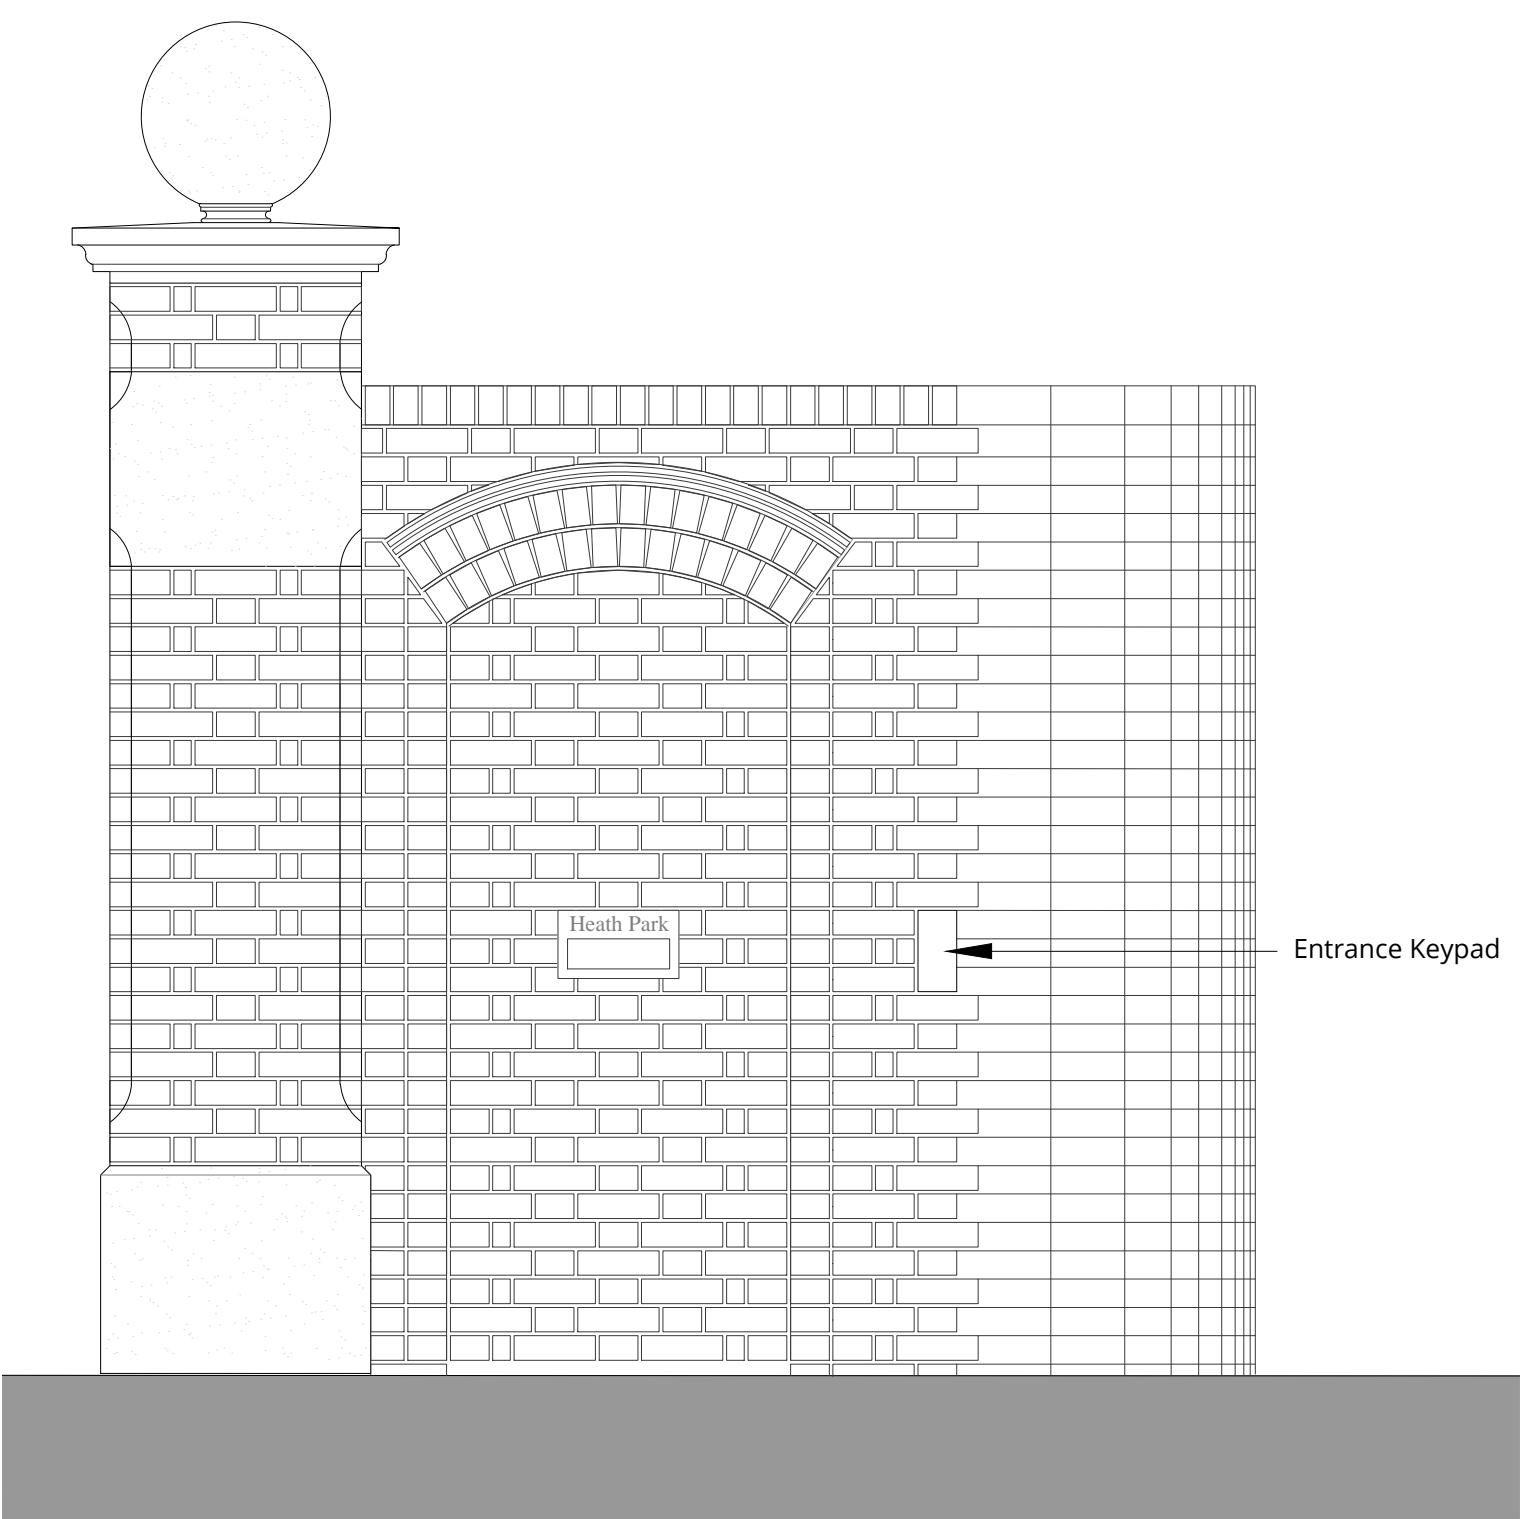

VIEW B: SIDE WALL ELEVATION

ENTRANCE GATES: ELEVATIONS
Scale 1:20 @ A1