




SECTIONAL ELEVATION AA (BEDROOM NTF08)

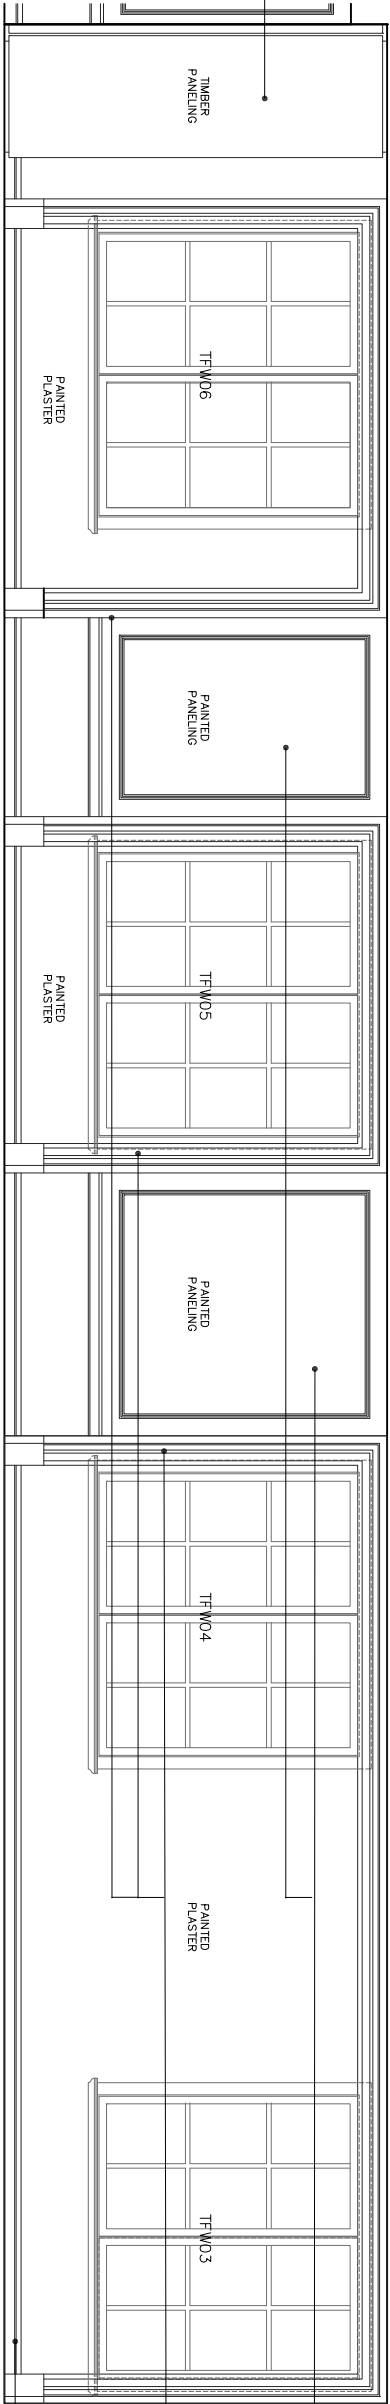

SECTIONAL ELEVATION BB (DINING ROOM NTF06, SITTING ROOM NTF06)

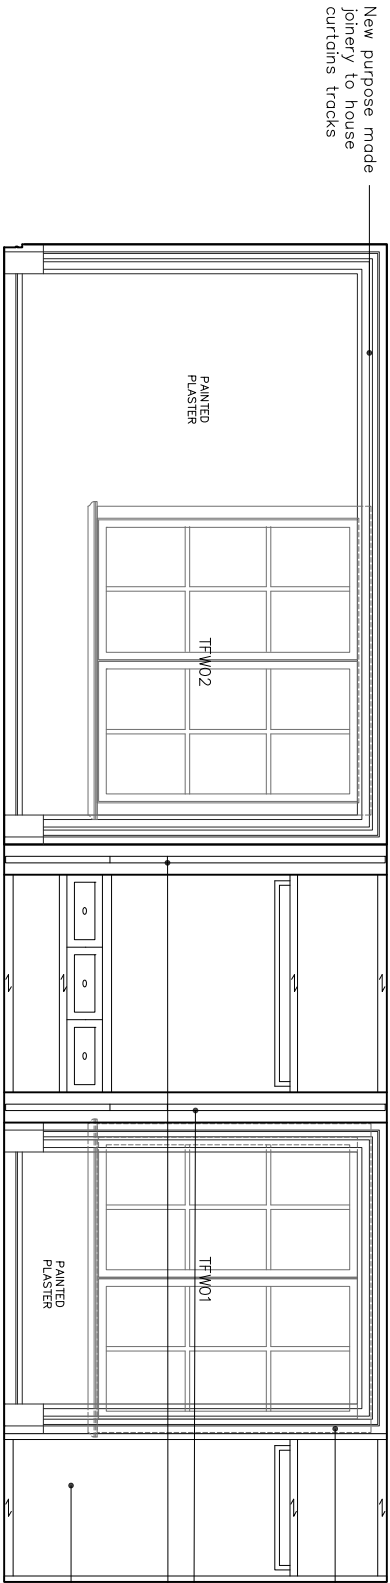

SECTIONAL ELEVATION BB (MASTER BEDROOM NTF05, MASTER DRESSING ROOM NTF03)

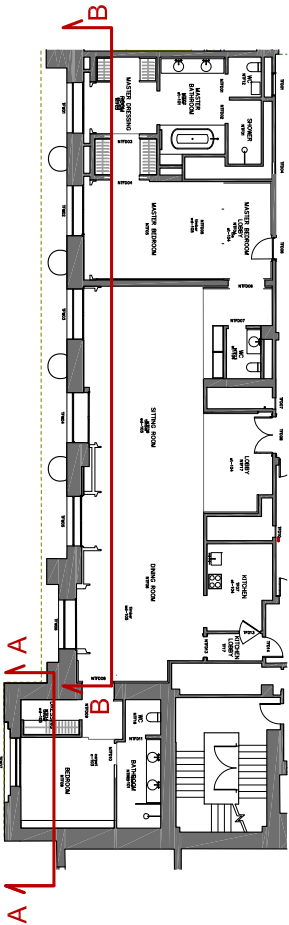

ROSEWOOD HOTEL MANOR CLUB AREA ALTERATIONS

PROPOSED SECTIONAL ELEVATIONS – AA, BB – 15
DATE JUNE 2018
SCALE 1:50 @ A3

All measurements in millimetres unless otherwise stated / Do not scale from drawing / Verify all dimensions on site / This drawing is to be read in conjunction with all other relevant drawings and specifications / Refer to Architect in case of any ambiguity or discrepancy / This drawing and its design are copyright / All rights remain the property of STUDIOaida

1st Floor
27 Bulwer Street
W12 8AR London

+44 (0) 20 3750 0077
ob@studioaida.co.uk
www.studioaida.co.uk

STUDIOaida