




New copper plated glass  
portion and door  
(R124)

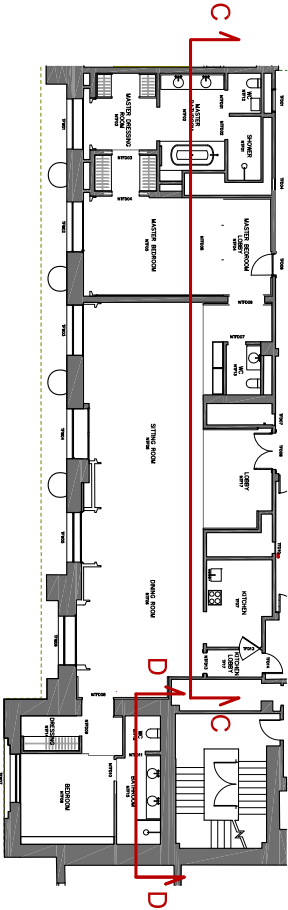

SECTIONAL ELEVATION CC (MASTER BATHROOM NFD02, MASTER BEDROOM NFD05)

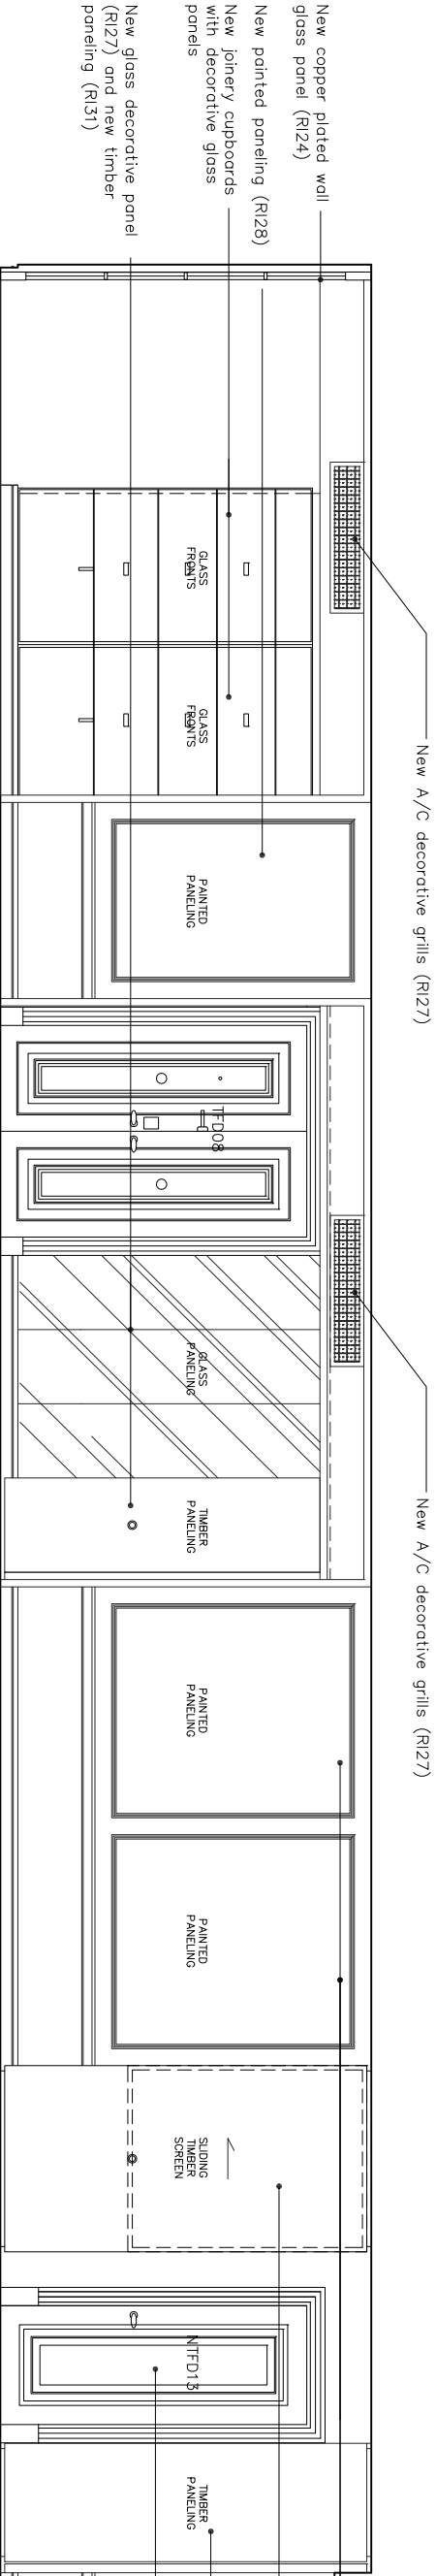

SECTIONAL ELEVATION CC (SITTING ROOM NTF06, DINING ROOM NTF06)

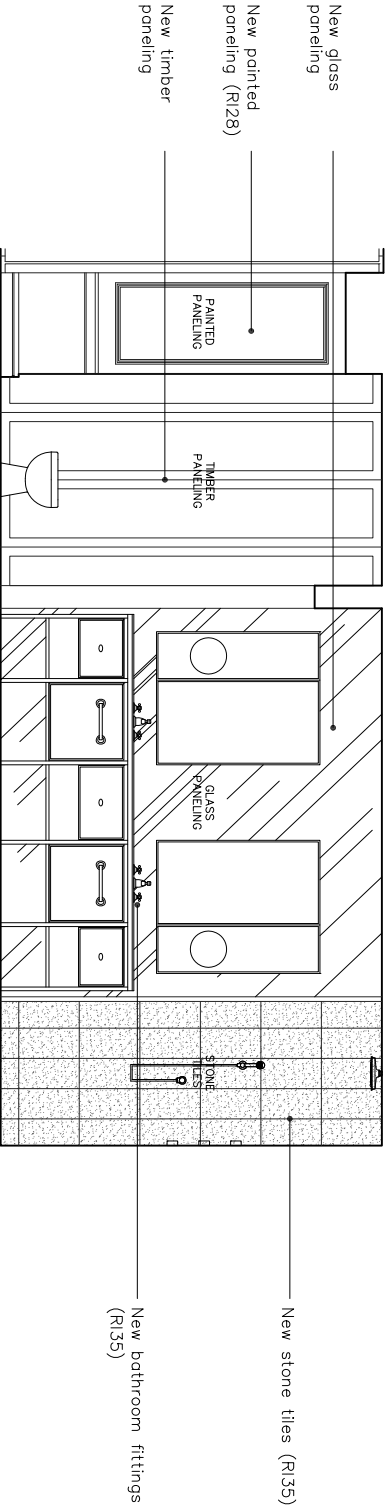

SECTIONAL ELEVATION DD (WC NTF16, BATHROOM NTF15)

# ROSEWOOD HOTEL MANOR CLUB AREA ALTERATIONS

PROPOSED SECTIONAL ELEVATIONS – CC, DD – 16  
DATE JUNE 2018  
SCALE 1:50 @ A3

All measurements in millimetres unless otherwise stated / Do not scale from drawing / Verify all dimensions on site / This drawing is to be read in conjunction with all other relevant drawings and specifications / Refer to Architect in case of any ambiguity or discrepancy / This drawing and its design are copyright / All rights remain the property of STUDIOaida

1st Floor  
27 Bulwer Street  
W12 8AR London

+44 (0) 20 3750 0077  
ob@studioaida.co.uk  
www.studioaida.co.uk

STUDIOaida