
stated / Do not scale from drawing / Verify all dimensions on site / This drawing is to be read in conjunction with all \cdot copyright / All rights remain

44 (0) 20 3750 0077 ab@studioaida.co.uk www.studioaida.co.uk

1st Floor 27 Bulwer Street W12 8AR London

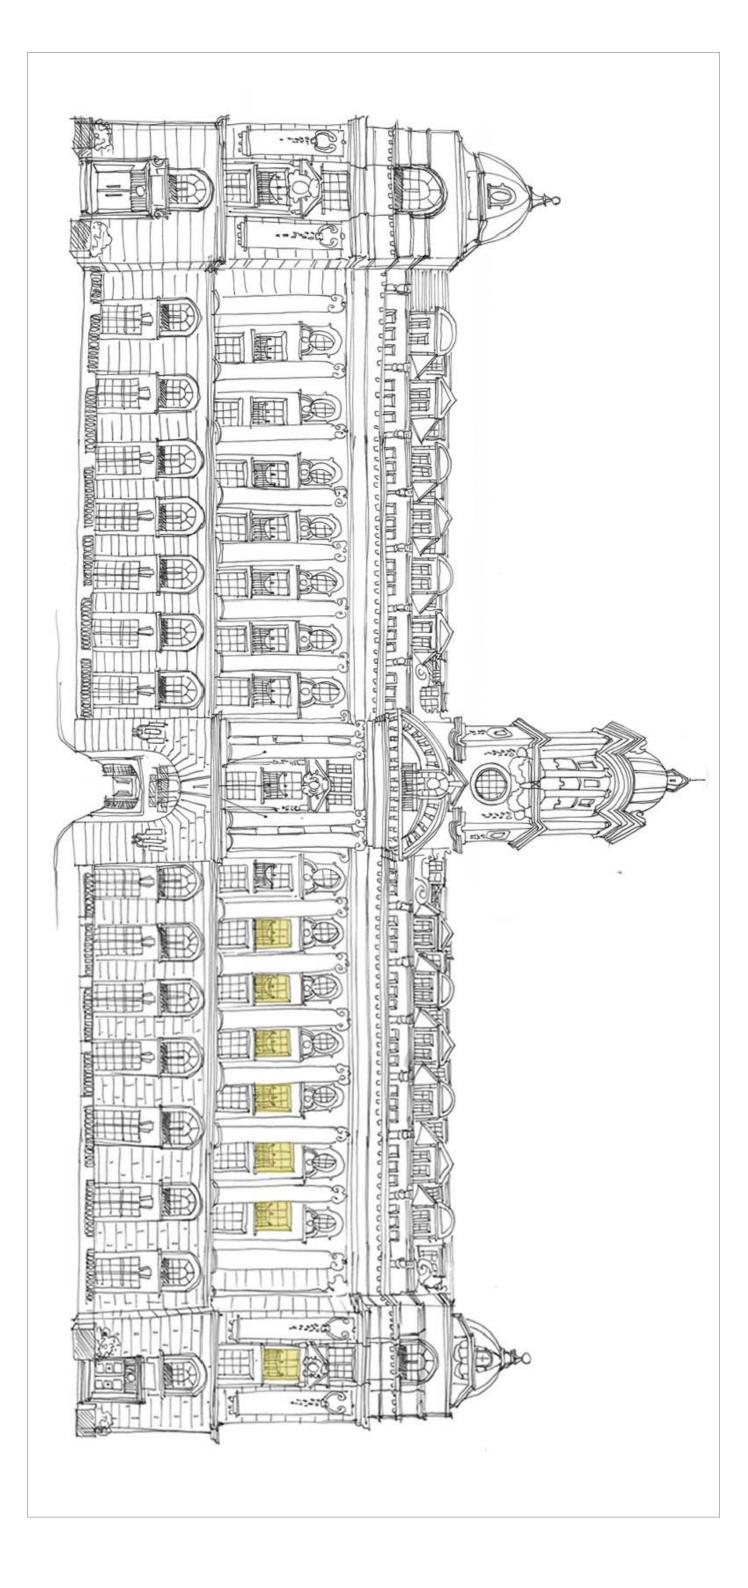

ROSEWOOD HOTEL MANOR CLUB AREA ALTERATIONS

Denotes alteration

EXISTING FACADE — 02a DATE June 2018 NTS