



SECTIONAL ELEVATION CC (MASTER BEDROOM TF02, MASTER BATHROOM TF03 AND SITTING ROOM TF05)

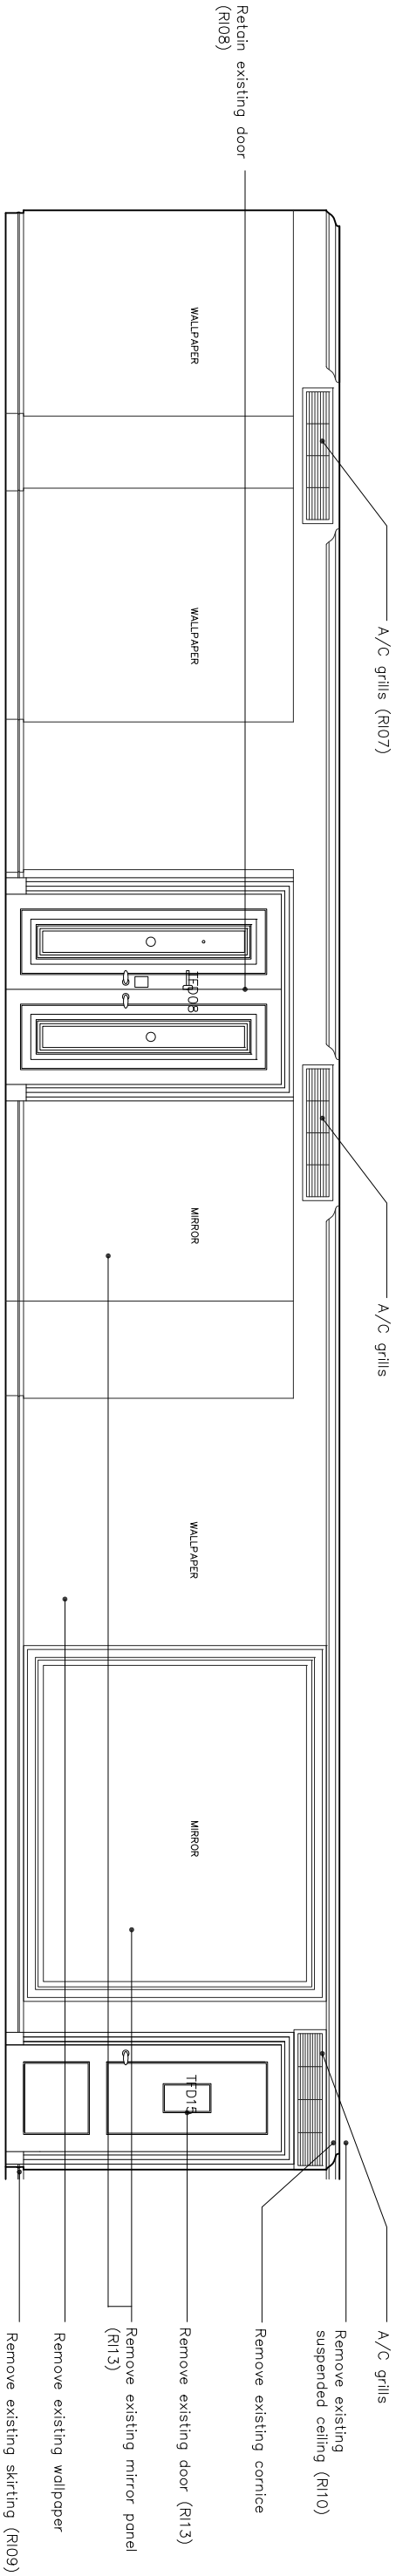

SECTIONAL ELEVATION CC (EXECUTIVE LOUNGE TF06)

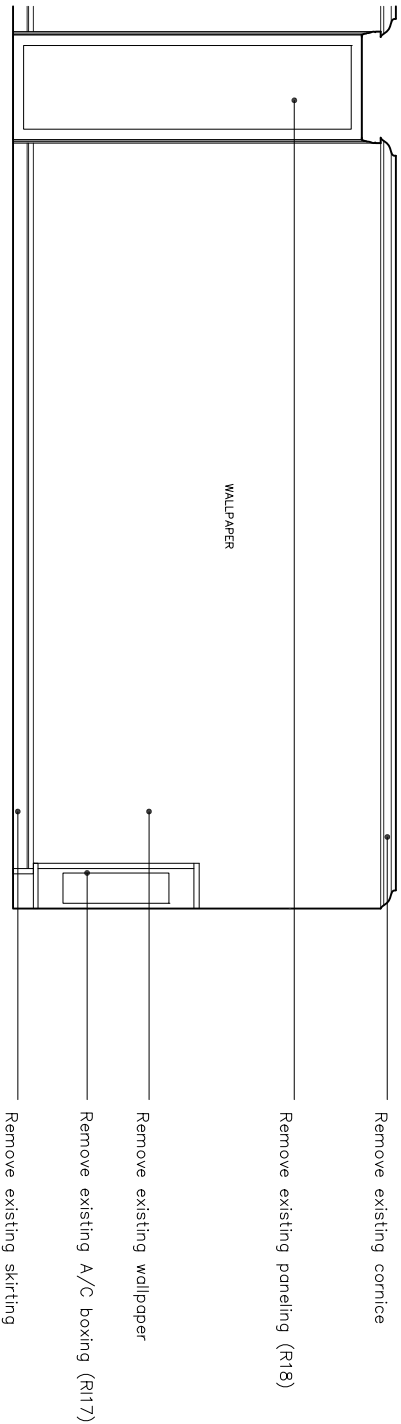

SECTIONAL ELEVATION DD (MEDIA LOUNGE TF08)

ROSEWOOD HOTEL MANOR CLUB AREA ALTERATIONS

EXISTING SECTIONAL ELEVATIONS – CC, DD – 09
DATE June 2018
SCALE 1:50 @ A3

All measurements in millimetres unless otherwise stated / Do not scale from drawing / Verify all dimensions on site / This drawing is to be read in conjunction with all other relevant drawings and specifications / Refer to Architect in case of any ambiguity or discrepancy / This drawing and its design are copyright / All rights remain the property of STUDIOAIDA

1st Floor
27 Bulwer Street
W12 8AR London

+44 (0) 20 3750 0077
ob@studioaida.co.uk
www.studioaida.co.uk

STUDIOAIDA