
unless otherwise stated / Do not scale from drawing / Verify all dimensions on site / This drawing is to be read in conjunction discrepancy / This drawing and its design are copyright / All rights remain

44 (0) 20 3750 0077 ab@studioaida.co.uk www.studioaida.co.uk

1st Floor 27 Bulwer Street W12 8AR London

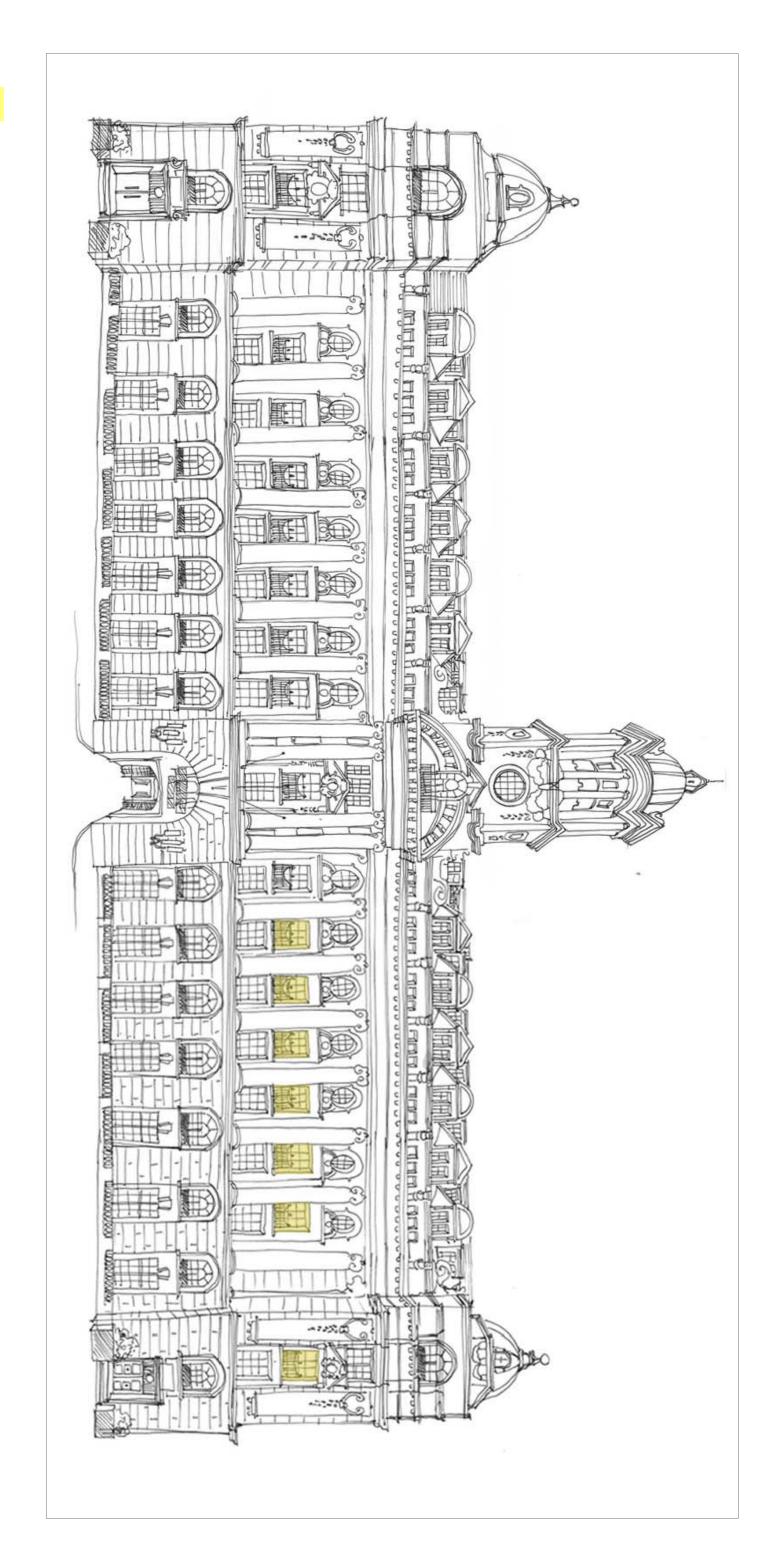

Denotes alteration

ROSEWOOD HOTEL are no proposed alterations to the facade MANOR CLUB

AREA ALTERATIONS

PROPOSED FACADE -DATE JUNE 2018 NTS