


TREE SURVEY LOCATION PLAN

SITE: 27 DARTMOUTH PARK AVENUE, NW5 1JL

DATE: 12/6/2018

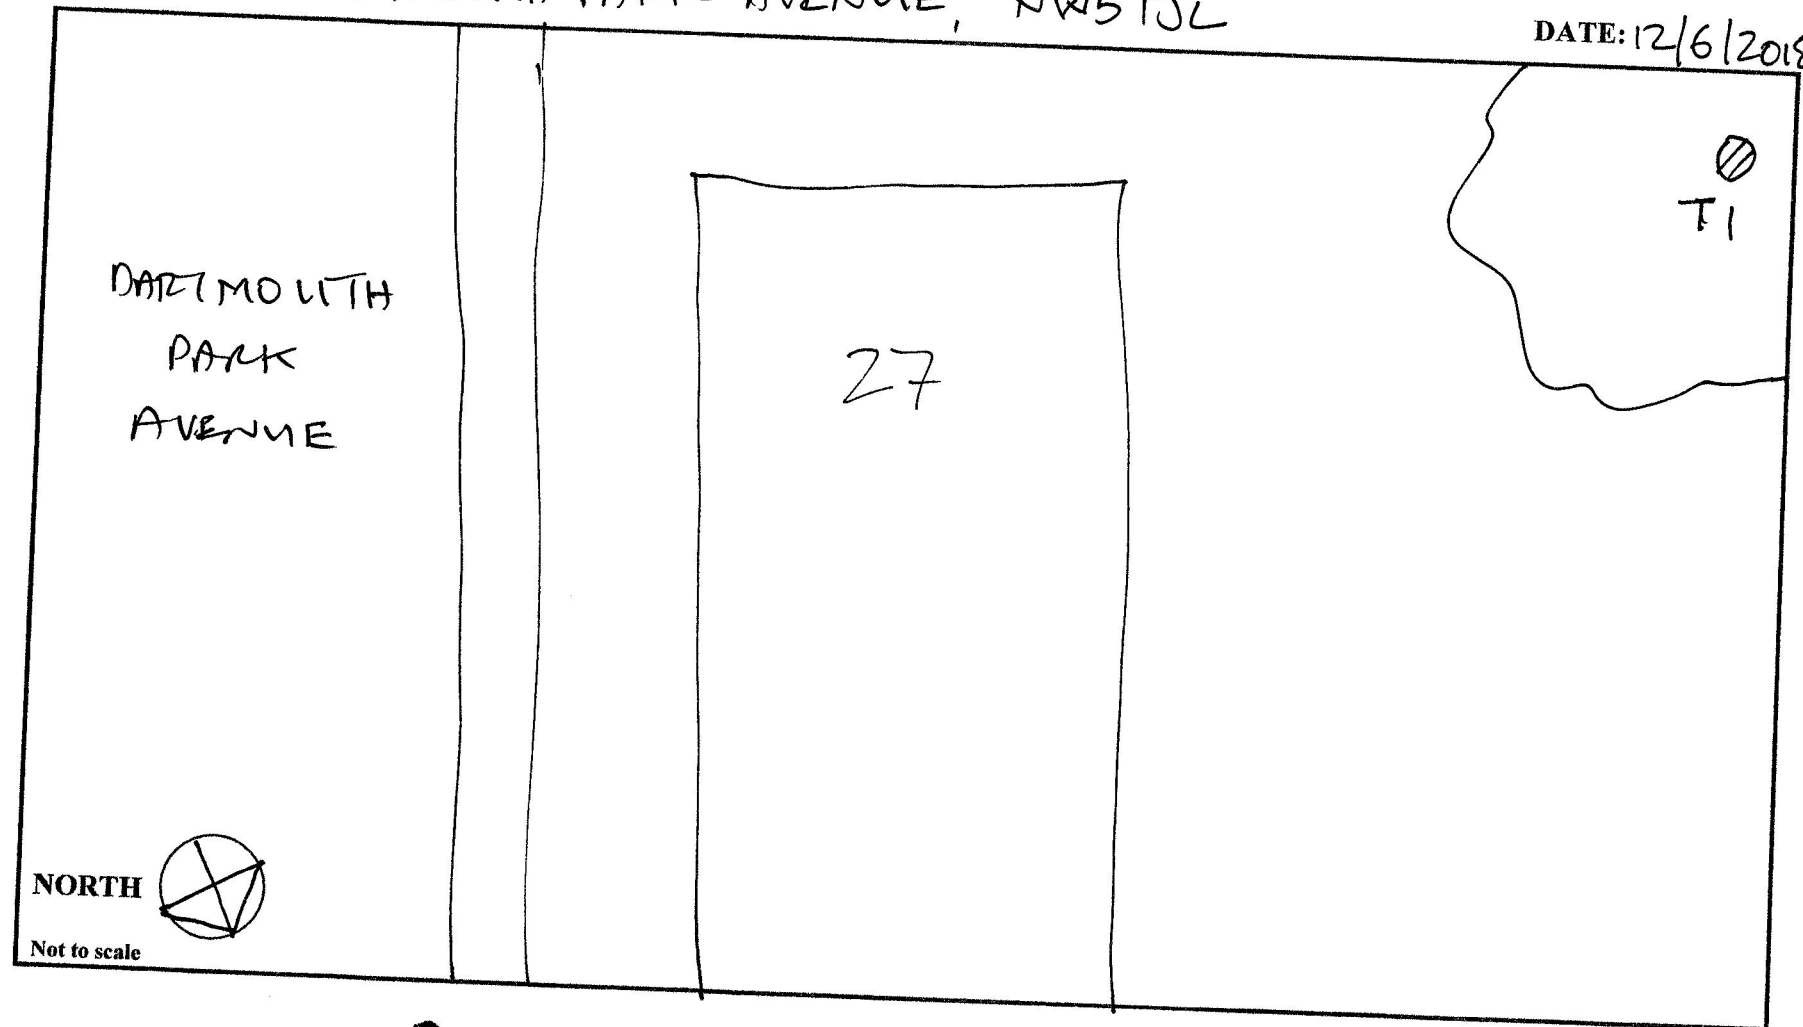

Wassells



Arboricultural
ASSOCIATION
Professional Member

www.wassells.co.uk