


LOCATION PLAN
216-217 Tottenham Court Road

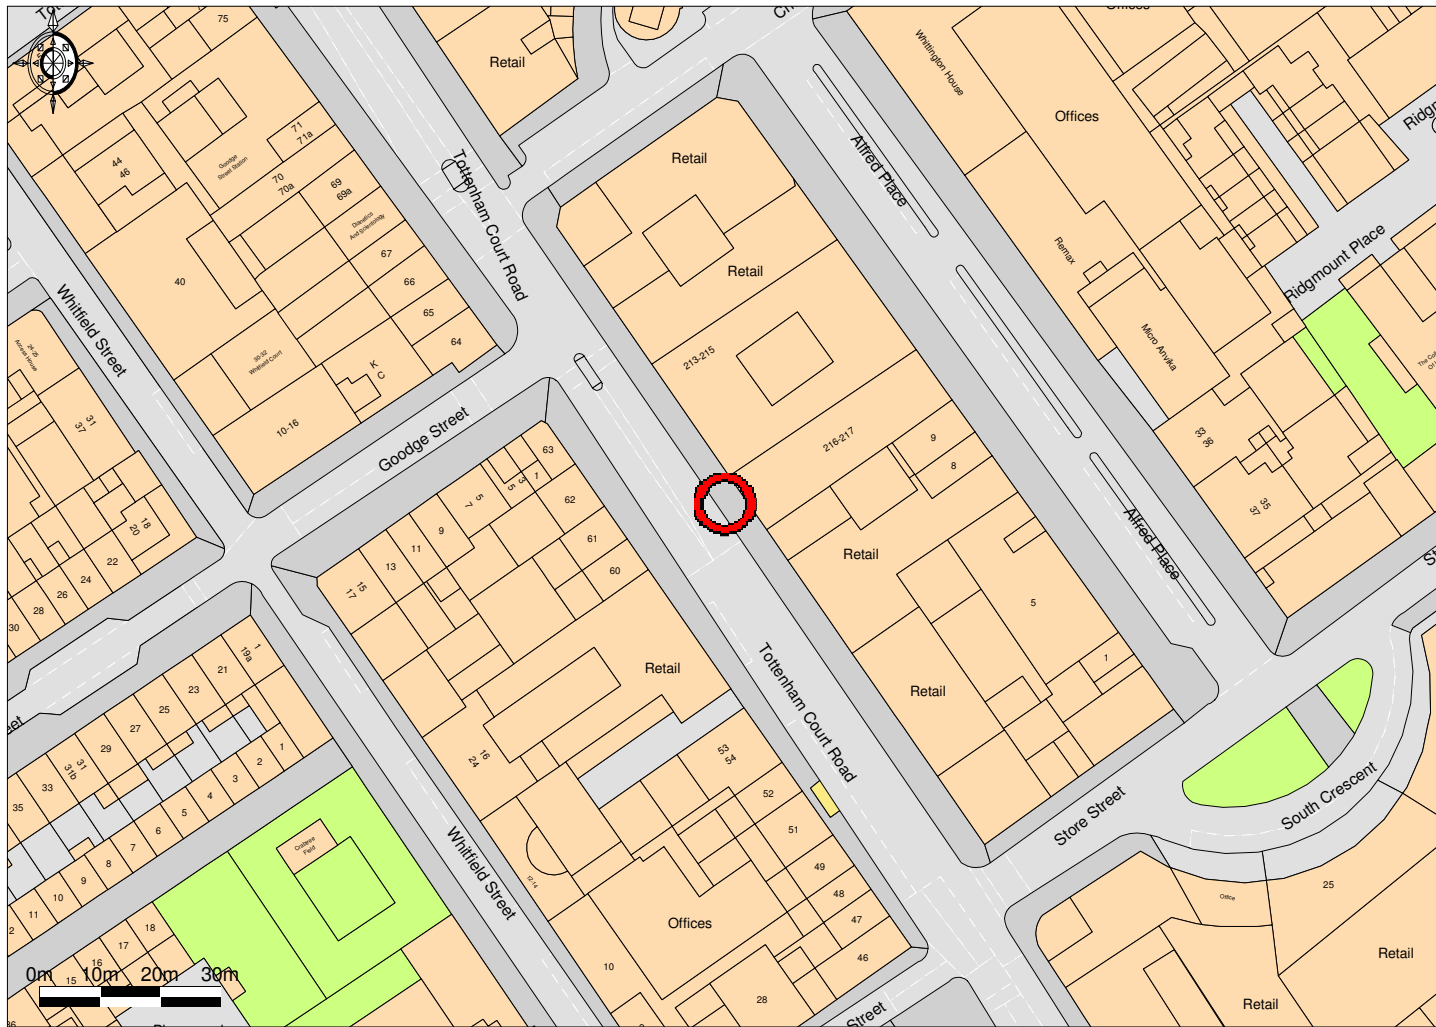

© UKMap Copyright The GeoInformation Group 2018 Licence No. LANDMLON100003121118. Plotted Scale - 1:1250