




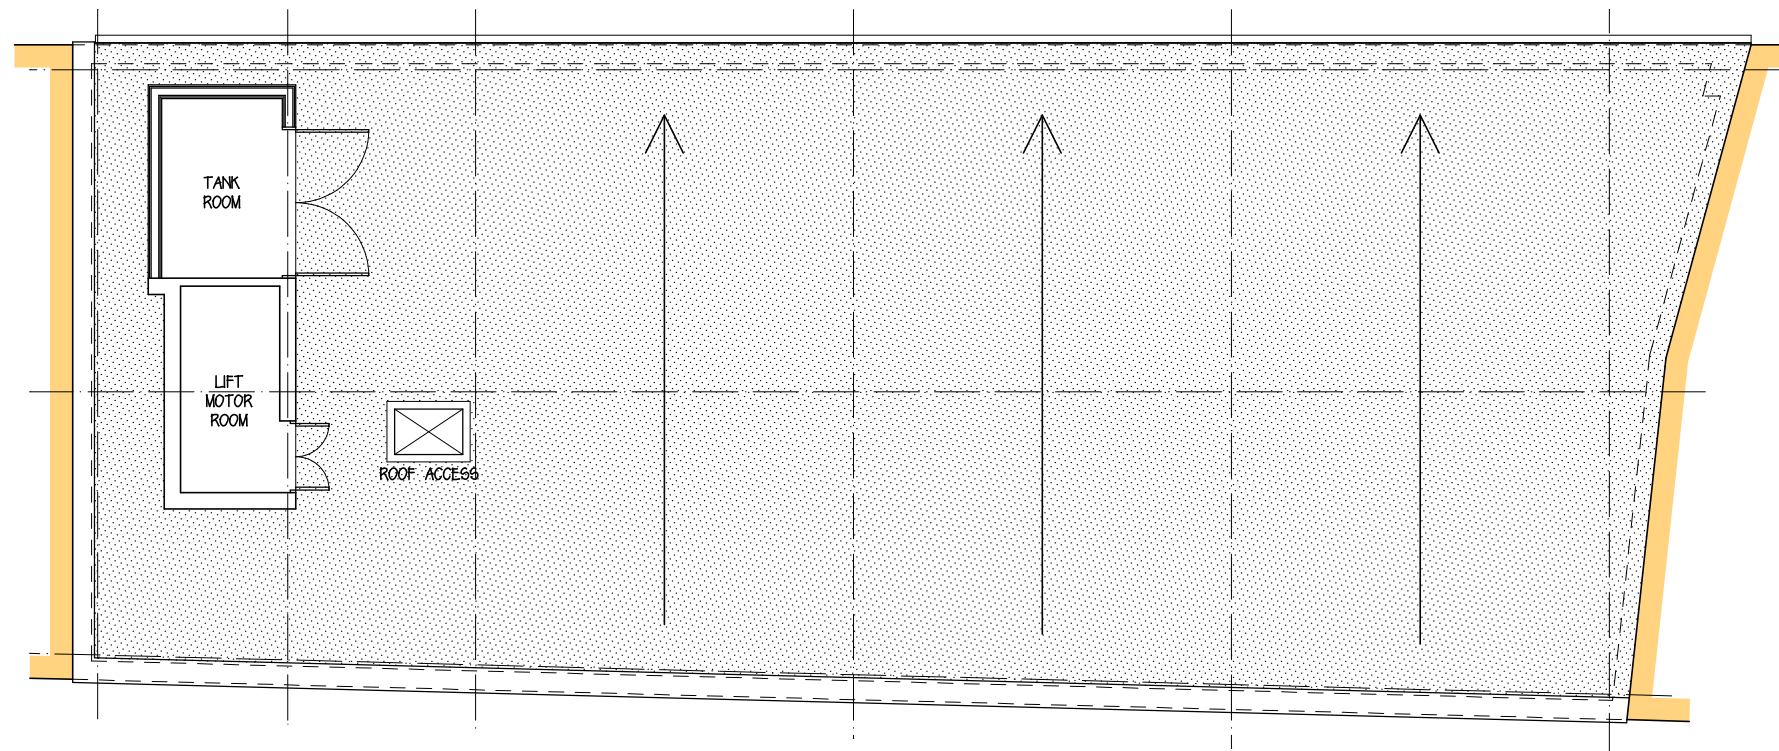

ROOF PLAN

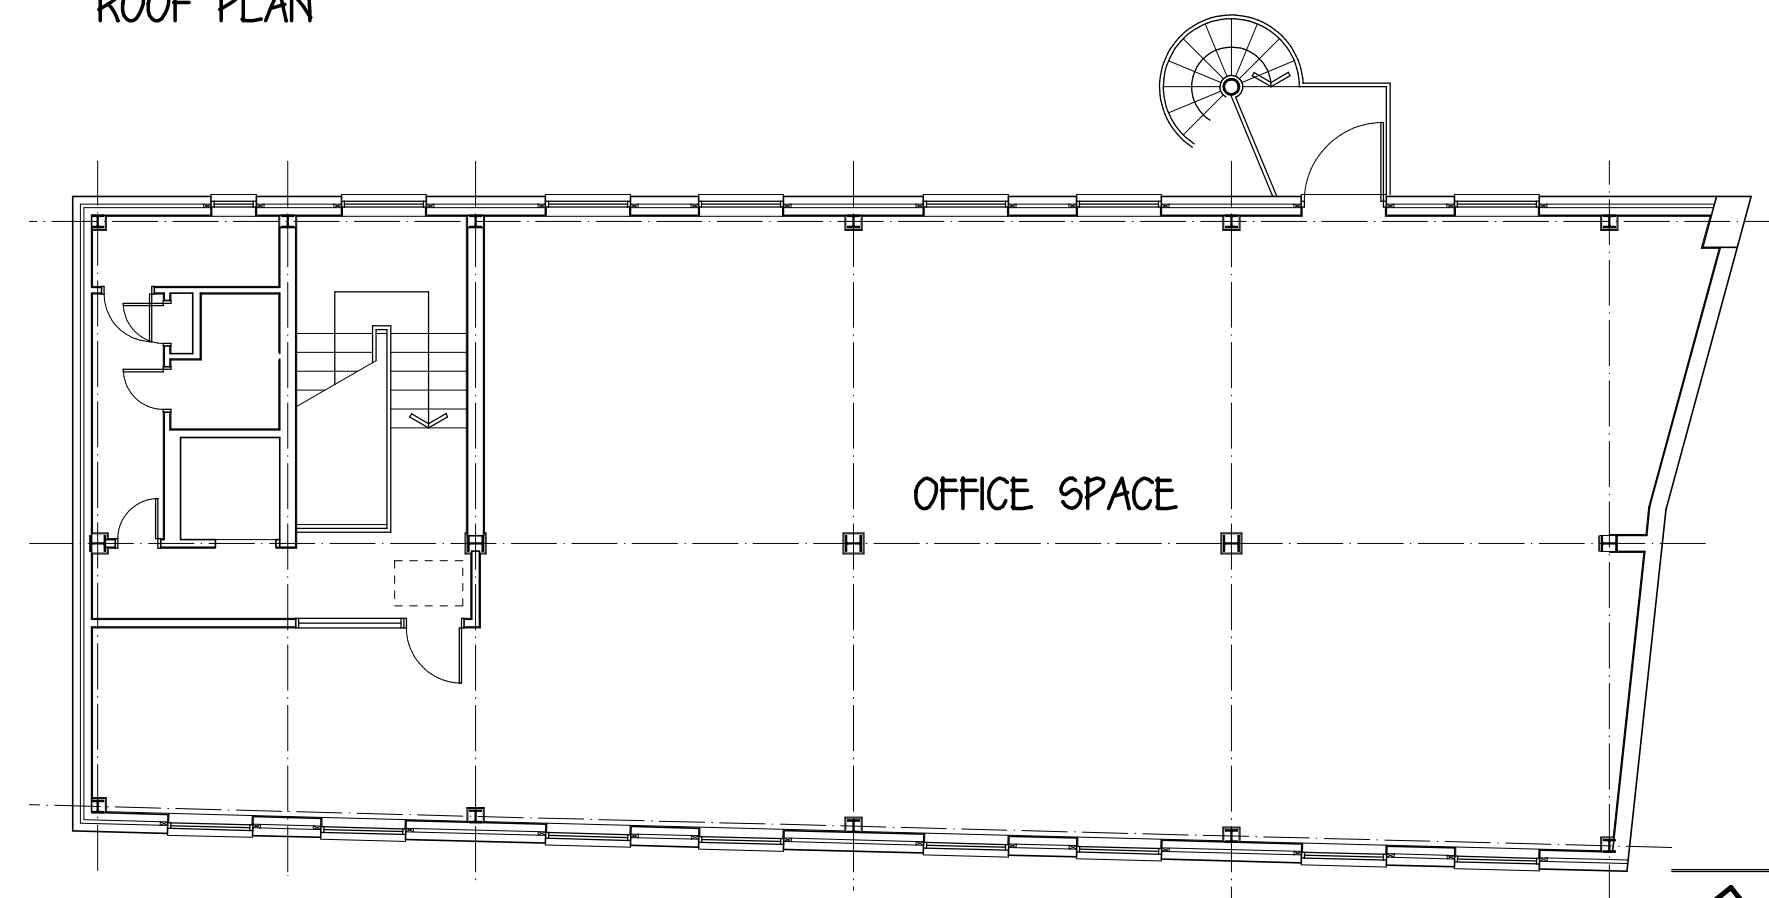

SECOND FLOOR PLAN

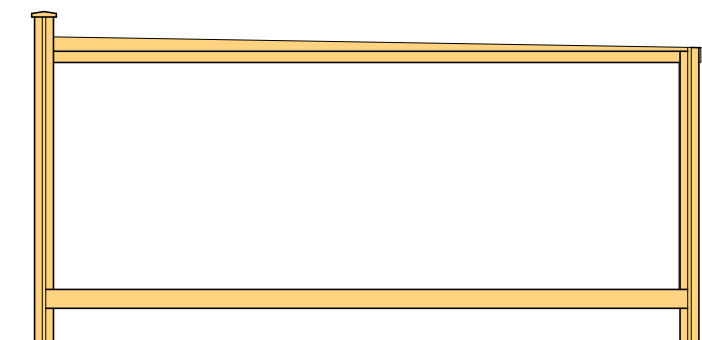

OFFICE SECTION

NOTE : PLANS HAVE BEEN REPRODUCED
FROM COPIES OF ORIGINAL BUILDING PLANS.
NO GUARANTEE OF ACCURACY CAN BE
GIVEN OR IS IMPLIED BY THEIR USE.



ROBERT DAVIES JOHN WEST LIMITED

RIBA Chartered Practice

The Courtyard 59 Church Street
Staines upon Thames Middx TW18 4XS
Tel: 01784 459211 E-mail: info@rdjw1td.com

DATE
30/01/15

SCALE
1:100 @ A3

DRAWN / CHKD
IV



PROPOSED DEVELOPMENT,
171-173 GRAYS INN ROAD,
LONDON. WC1

EXTG. 2nd FLOOR & ROOF

DRWG No **L2200/03** REV **A**