



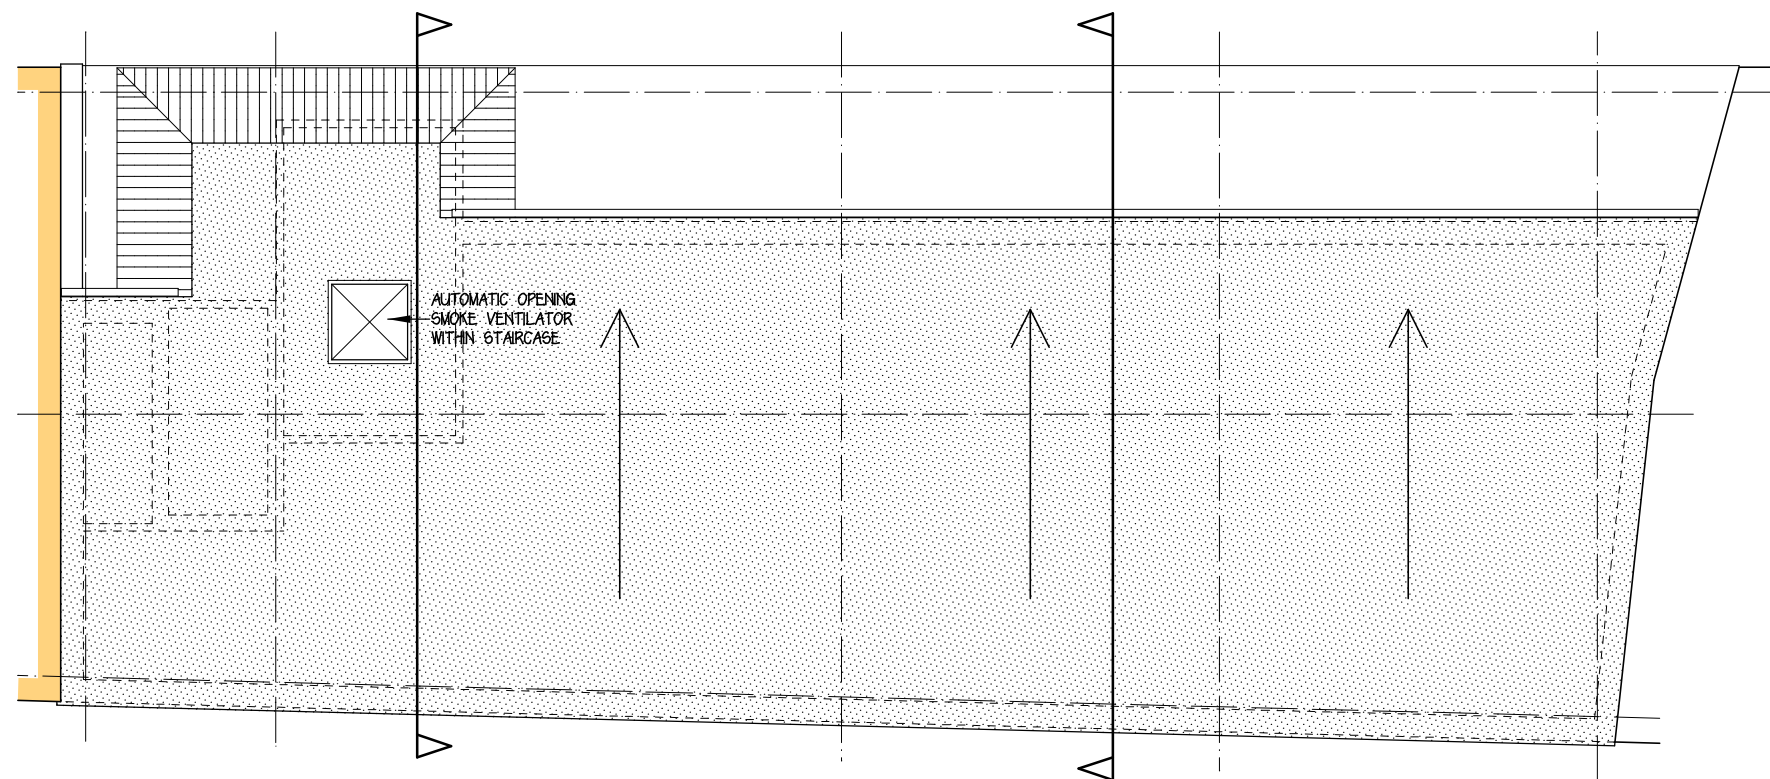

ROOF PLAN

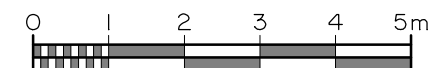

NOTE: PLANS HAVE BEEN REPRODUCED FROM COPIES OF ORIGINAL BUILDING PLANS. NO GUARANTEE OF ACCURACY CAN BE GIVEN OR IS IMPLIED BY THEIR USE.



ROBERT DAVIES JOHN WEST LIMITED

RIBA Chartered Practice

The Courtyard 59 Church Street
Staines upon Thames Middx TW18 4XS
Tel: 01784 459211 E-mail: info@rdjwlimited.com

DATE
06/07/15
SCALE
1:100 @ A3
DRAWN / CHKD
IV

PROPOSED DEVELOPMENT,
171-173 GRAYS INN ROAD,
LONDON. WC1
PROP. ROOF PLAN

DRWG No **L2200/09** REV **-**