



THE CONTRACTOR MUST VERIFY ALL DIMENSIONS ON SITE BEFORE MAKING
SHOP DRAWINGS OR COMMENCING WORK OF ANY KIND.
NO DIMENSIONS TO BE SCALED FROM THIS DRAWING.

REV. DATE REVISION

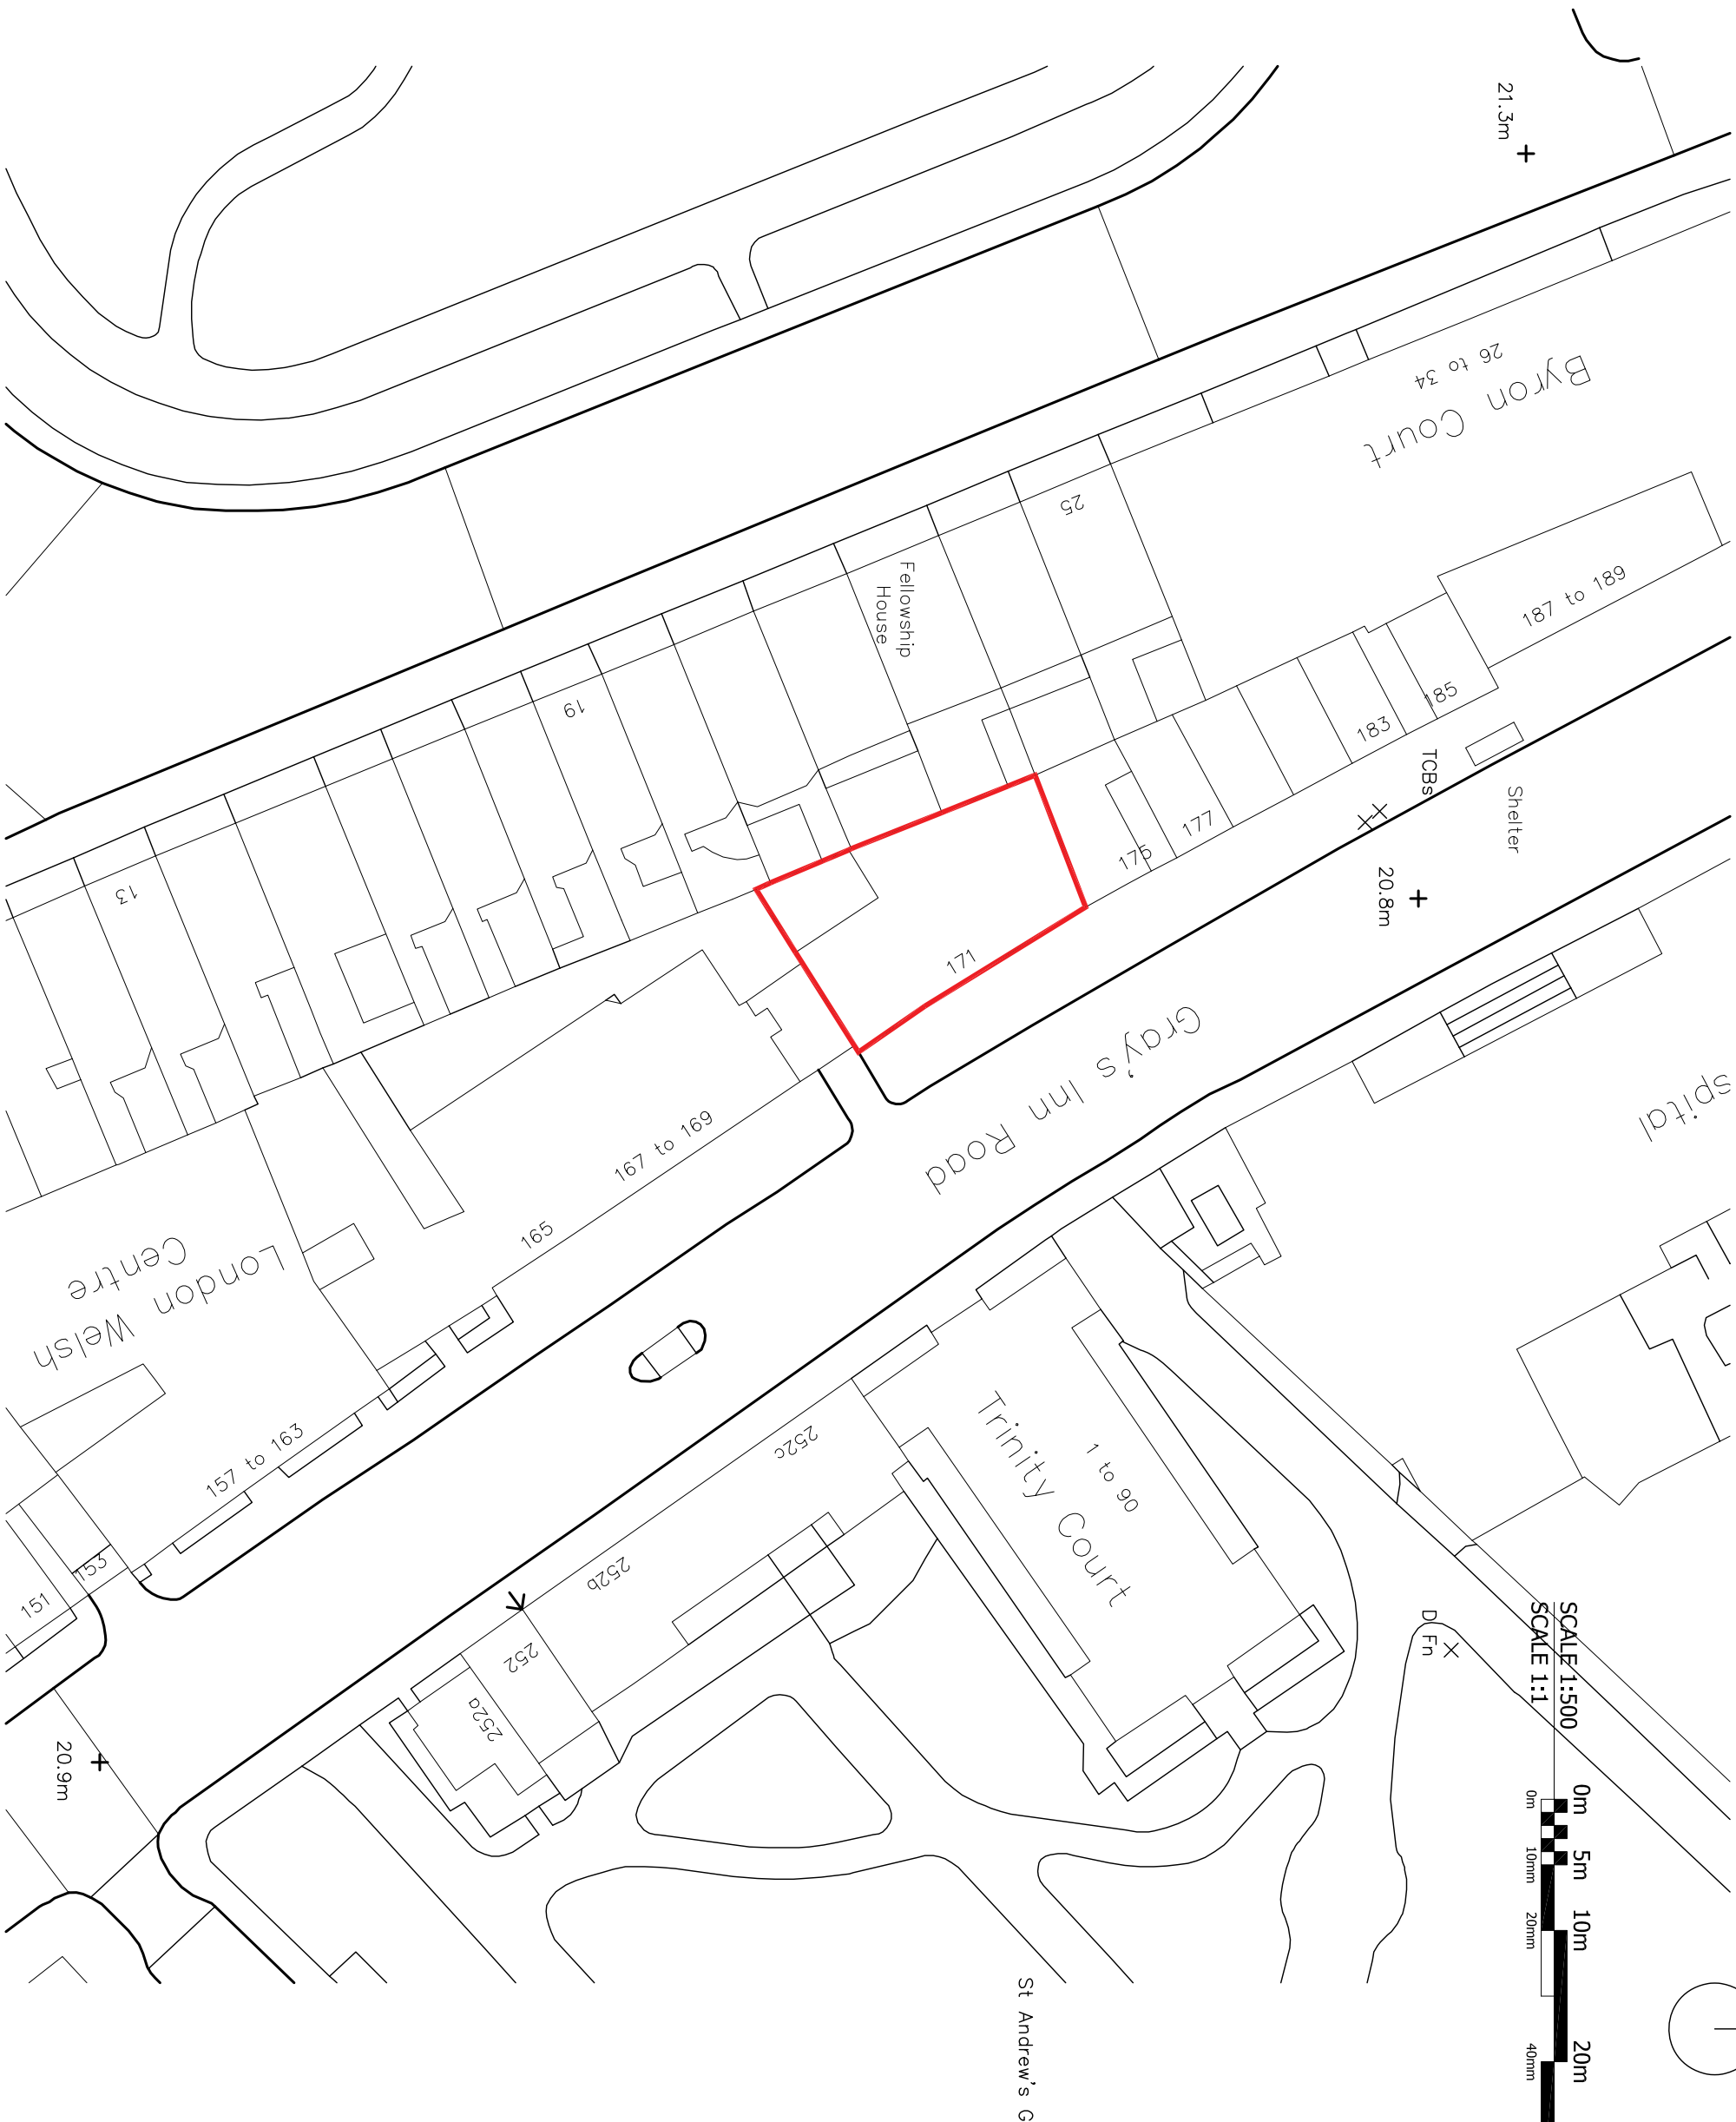

FOR INFORMATION

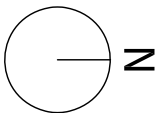

development consultants and
architects

PROJECT:
171-173 GRAY'S INN ROAD
LONDON WC1X 8UE

CLIENT:
Domus Developments Limited
Aston House
Cornwall Avenue N3 1LF

DRAWING:
EXISTING LOCATION PLAN

DRAWING No.:
E18-024/SIT001

SCALE: 1:500@A3
DRAWN: OS
CHECKED:

DATE: JUNE 2018
DATE:
26 Oakbury Place, London W1U 5PR Tel: 020 7234 2467 Fax: 020 7234 2997
Email: sales@oselarch.co.uk, wick_james@oselarch.co.uk
© COPYRIGHT RESERVES ON THE DESIGN AND INFORMATION SHOWN ON THIS DRAWING