


- Notes**
This drawing is copyright Piercy&Company.
- 01 Handmade standard London stock brick
 - 02 Opaque metal panel - Bronze finish, with Fins - Bronze coloured metallic extrusion
 - 03 Fins - Bronze coloured metallic extrusion
 - 04 Perforated panel - Bronze metallic finish
 - 05 High performance glazing, with Fins - Bronze coloured metallic extrusion
 - 06 Rendered blockwork wall

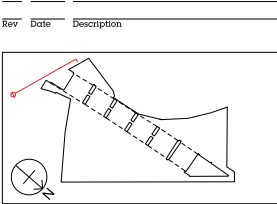

Project
3-6 Spring Place

Client
Spring Place LTD

Date
16.09.16

Scale
1:100 at A1
1:200 at A3

South West 01
Approved Elevation

Drawn
JMG

Checked
BM

Approved
PJ

Drawing Status
PLANNING


Project	Discipline	Level	Series	Dwg No	Rev
13498	A	SW1	04	155	A

122 Arlington Road
London NW1 7BP


info@piercyandco.com
www.piercyandco.com

Telephone
+44 (0)20 7424 9611

Piercy&Company

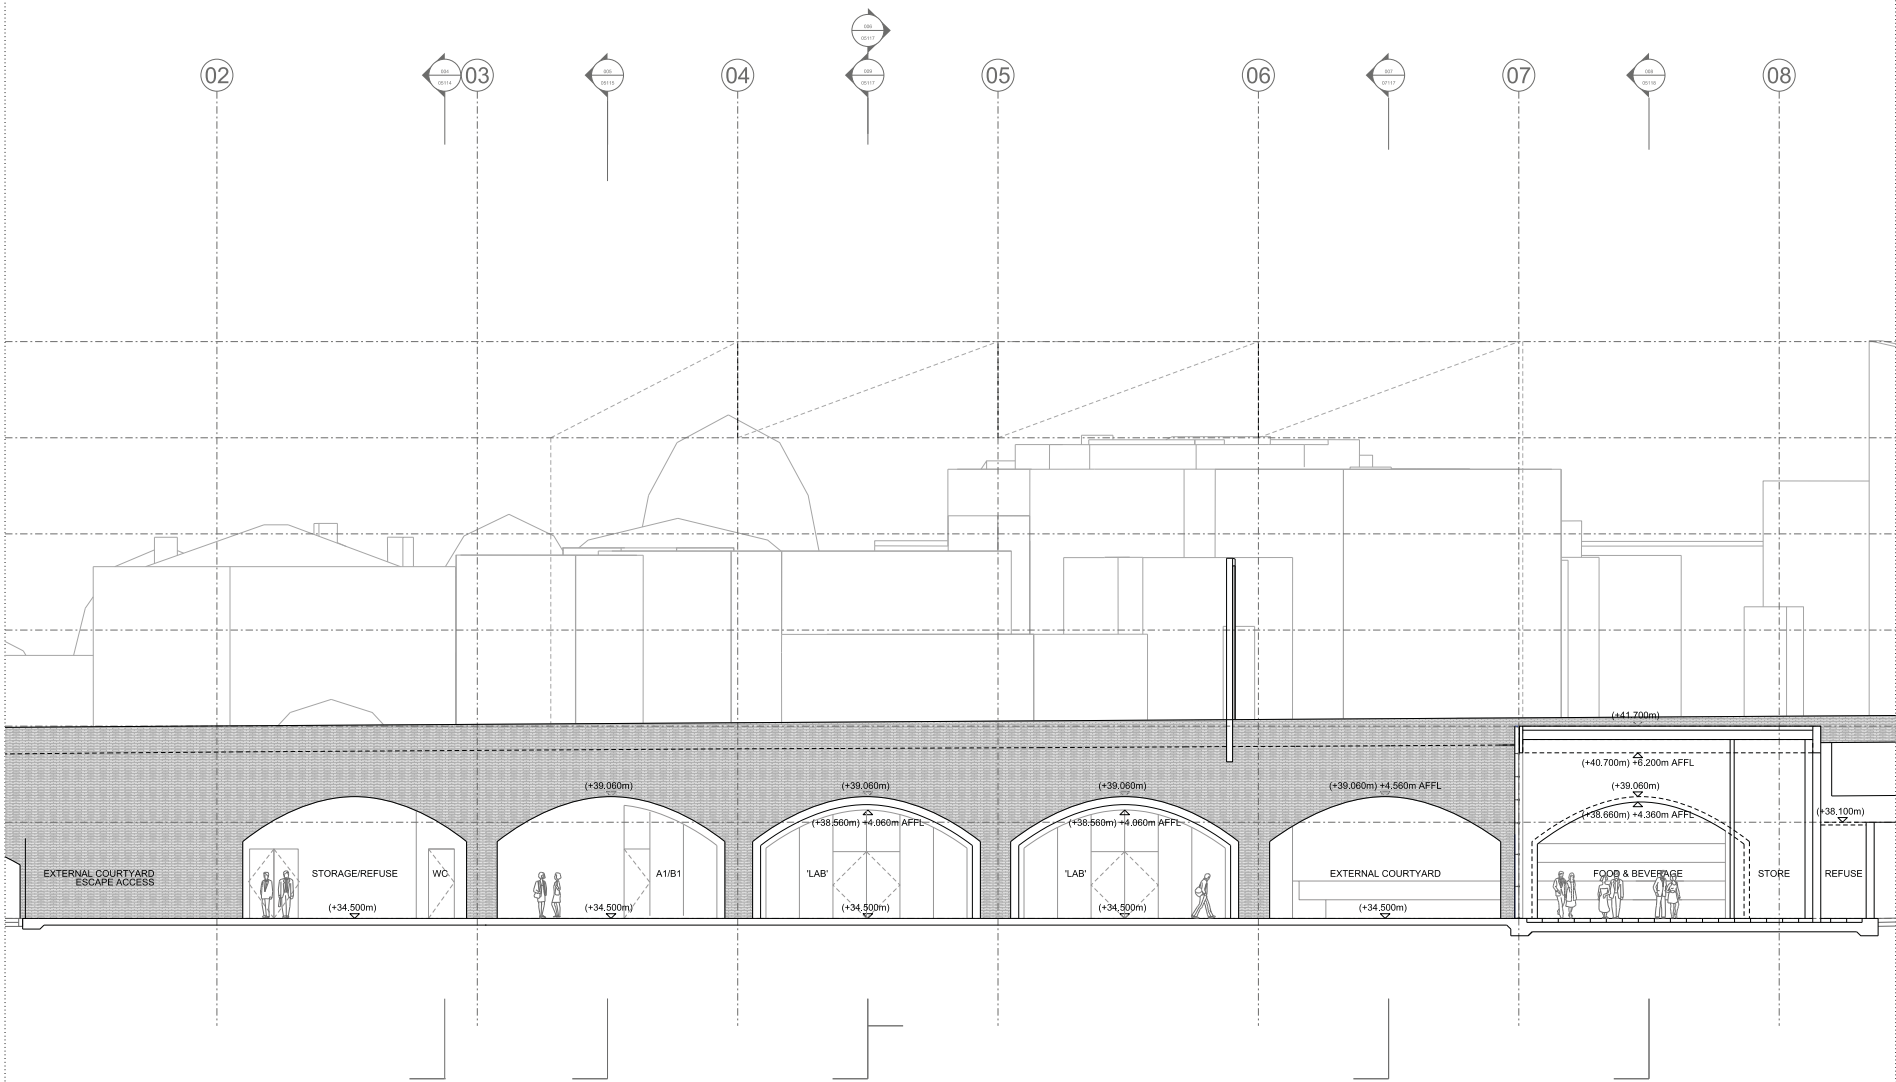

A	30.11.16	Planning
Rev	16.09.16	Planning
Date		Description

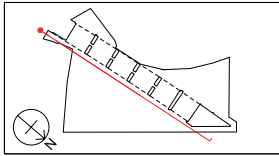

Project
3-6 Spring Place
Client
Spring Place Ltd
Date
16.09.16
Scale
1:100 at A1
1:200 at A3

O2
Approved Section

Drawn
JMG
Checked
IM
Approved
PJ

Drawing Status
PLANNING


Project	Discipline	Level	Series	Dwg No	Rev
13498	A	LXX	07	112	A

122 Arlington Road
London NW1 7HP
Telephone
+44 (0)20 7424 9611
info@piercyandco.com
www.piercyandco.com


Piercy&Company



Notes
This drawing is copyright Percy & Company.

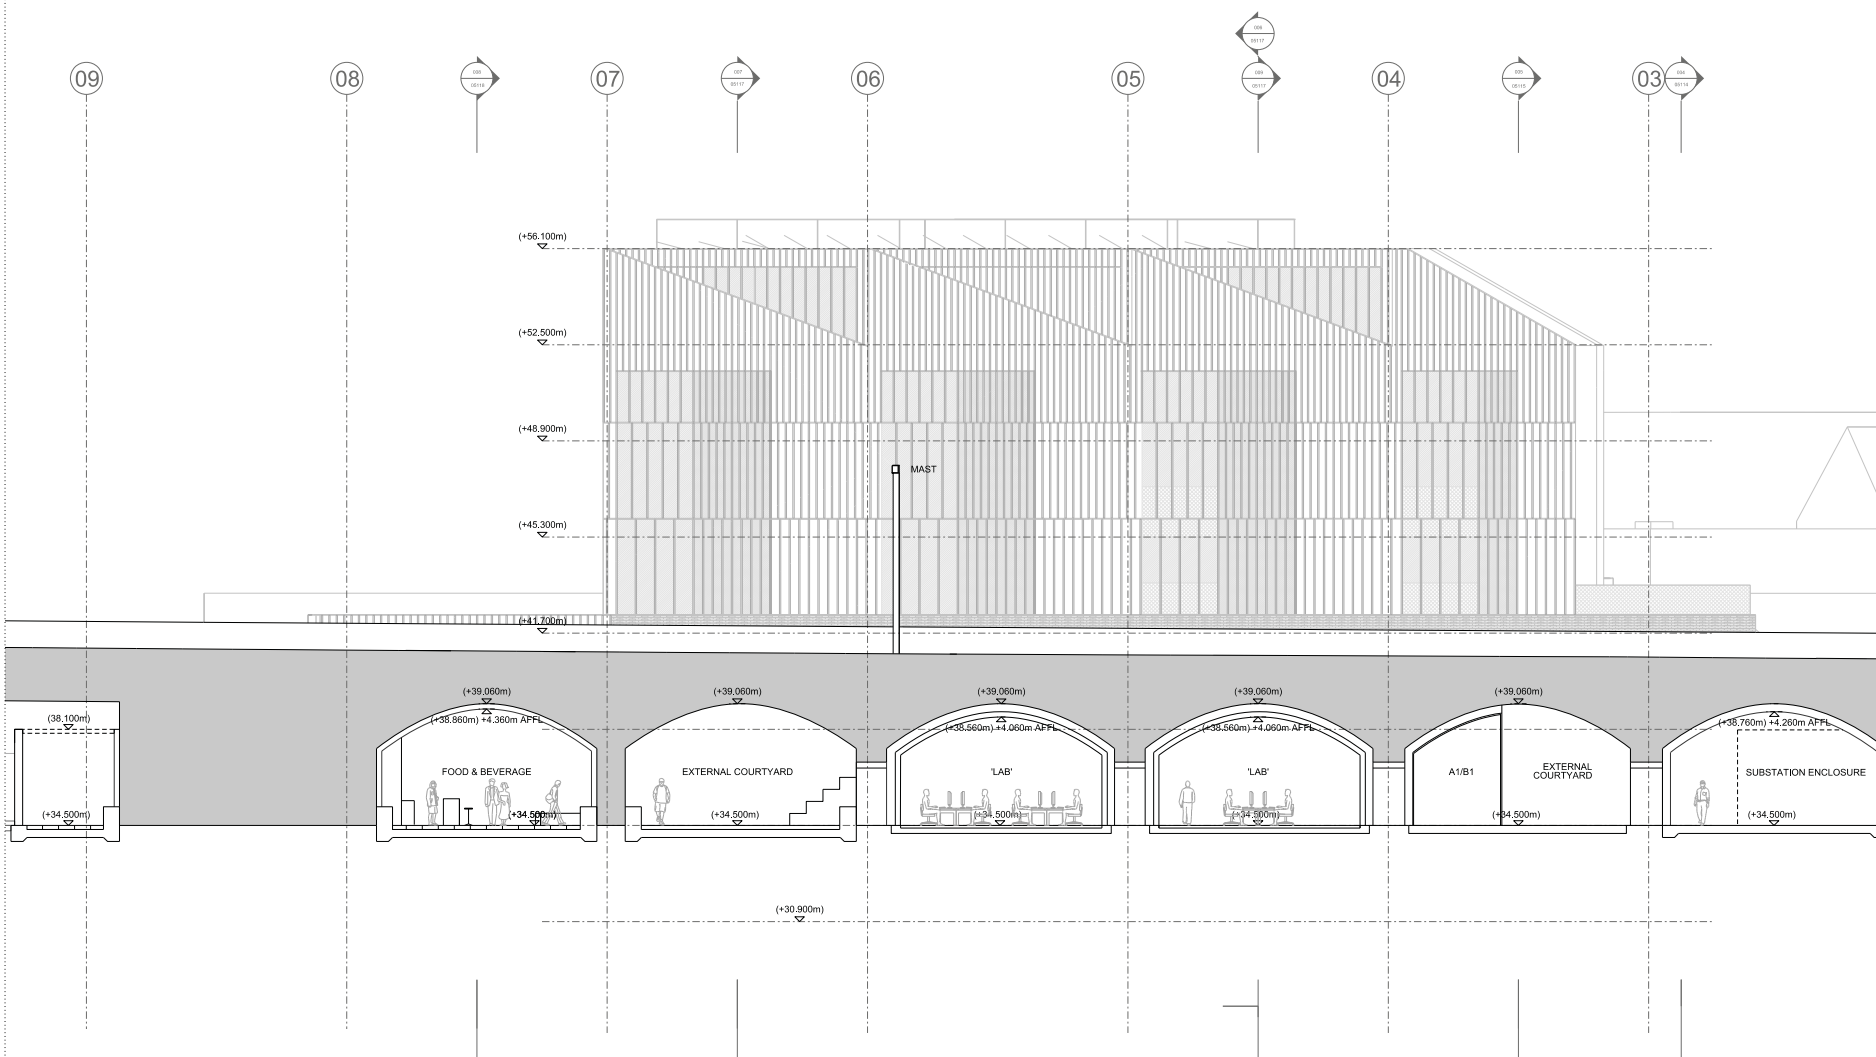

A	30.11.16	Planning
	16.09.16	Planning
Rev	Date	Description

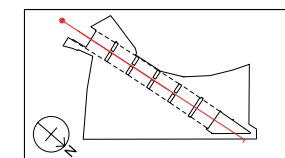Project
3-6 Spring Place

Client
Spring Place Ltd

Date	Scale
16.09.16	1:100 at A1

Longitudinal Section through arches
looking east Approved

Drawn JM	Checked IM	Approved PJ
-------------	---------------	----------------


Drawing Status
PLANNING

Project	Discipline	Level	Series	Dwg No	Re
13498	A	LXX	07	113	A


122 Arlington Road
London NW1 7HP
Telephone
+44 (0)20 7424 9611

Piercy & Company

Notes
This drawing is copyright Percy & Company.

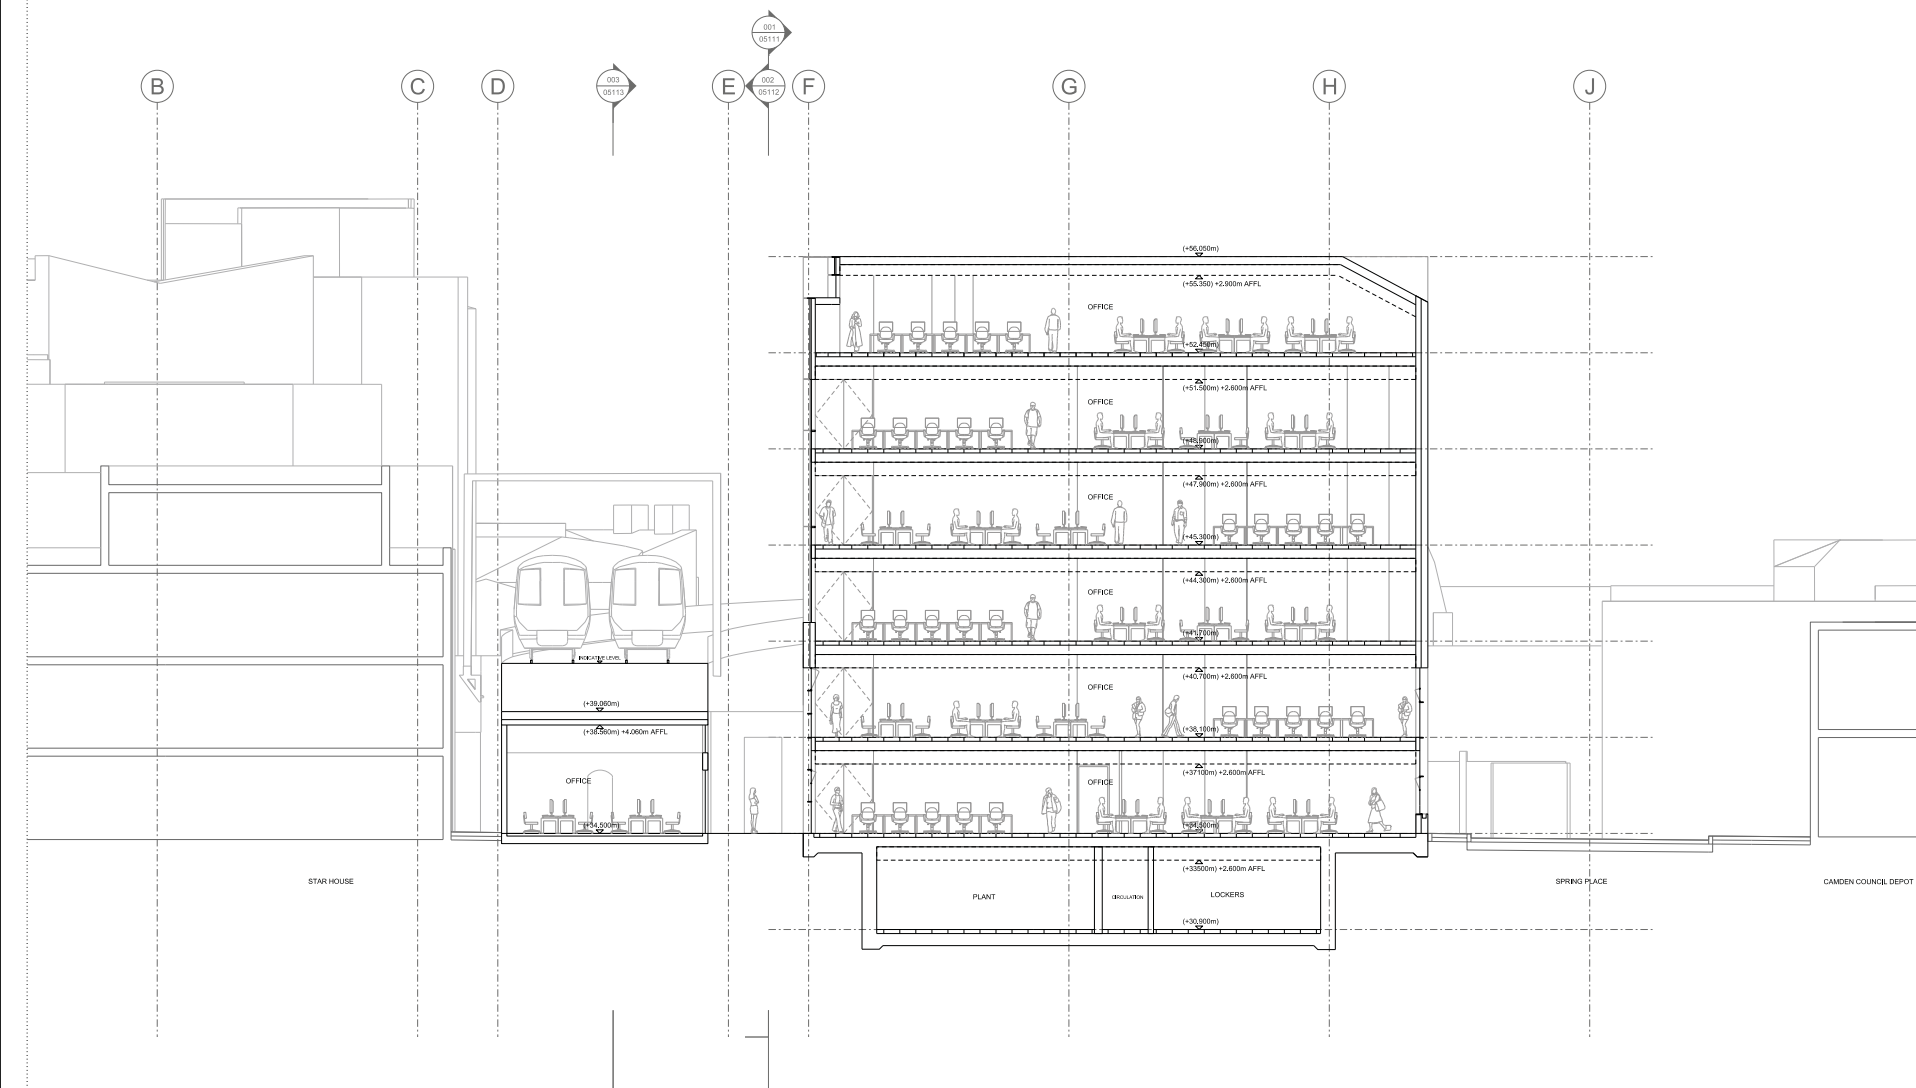

A	30.11.16	Planning
	16.09.16	Planning
Rev	Date	Description

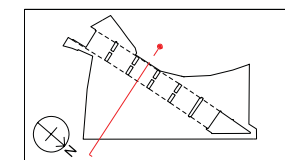Project
3-6 Spring Place

Client
Spring Place Ltd

Date	Scale
16.09.16	1:100 at A1
	1:200 at A3

06
Approved Section


Drawn JM	Checked IM	Approved PJ
-------------	---------------	----------------

Drawing Status
PLANNING


Project	Discipline	Level	Series	Dwg No	Re
13498	A	LXX	07	116	A

122 Arlington Road
London NW1 7HP
Telephone
+44 (0)20 7424 9611

Piercy&Company

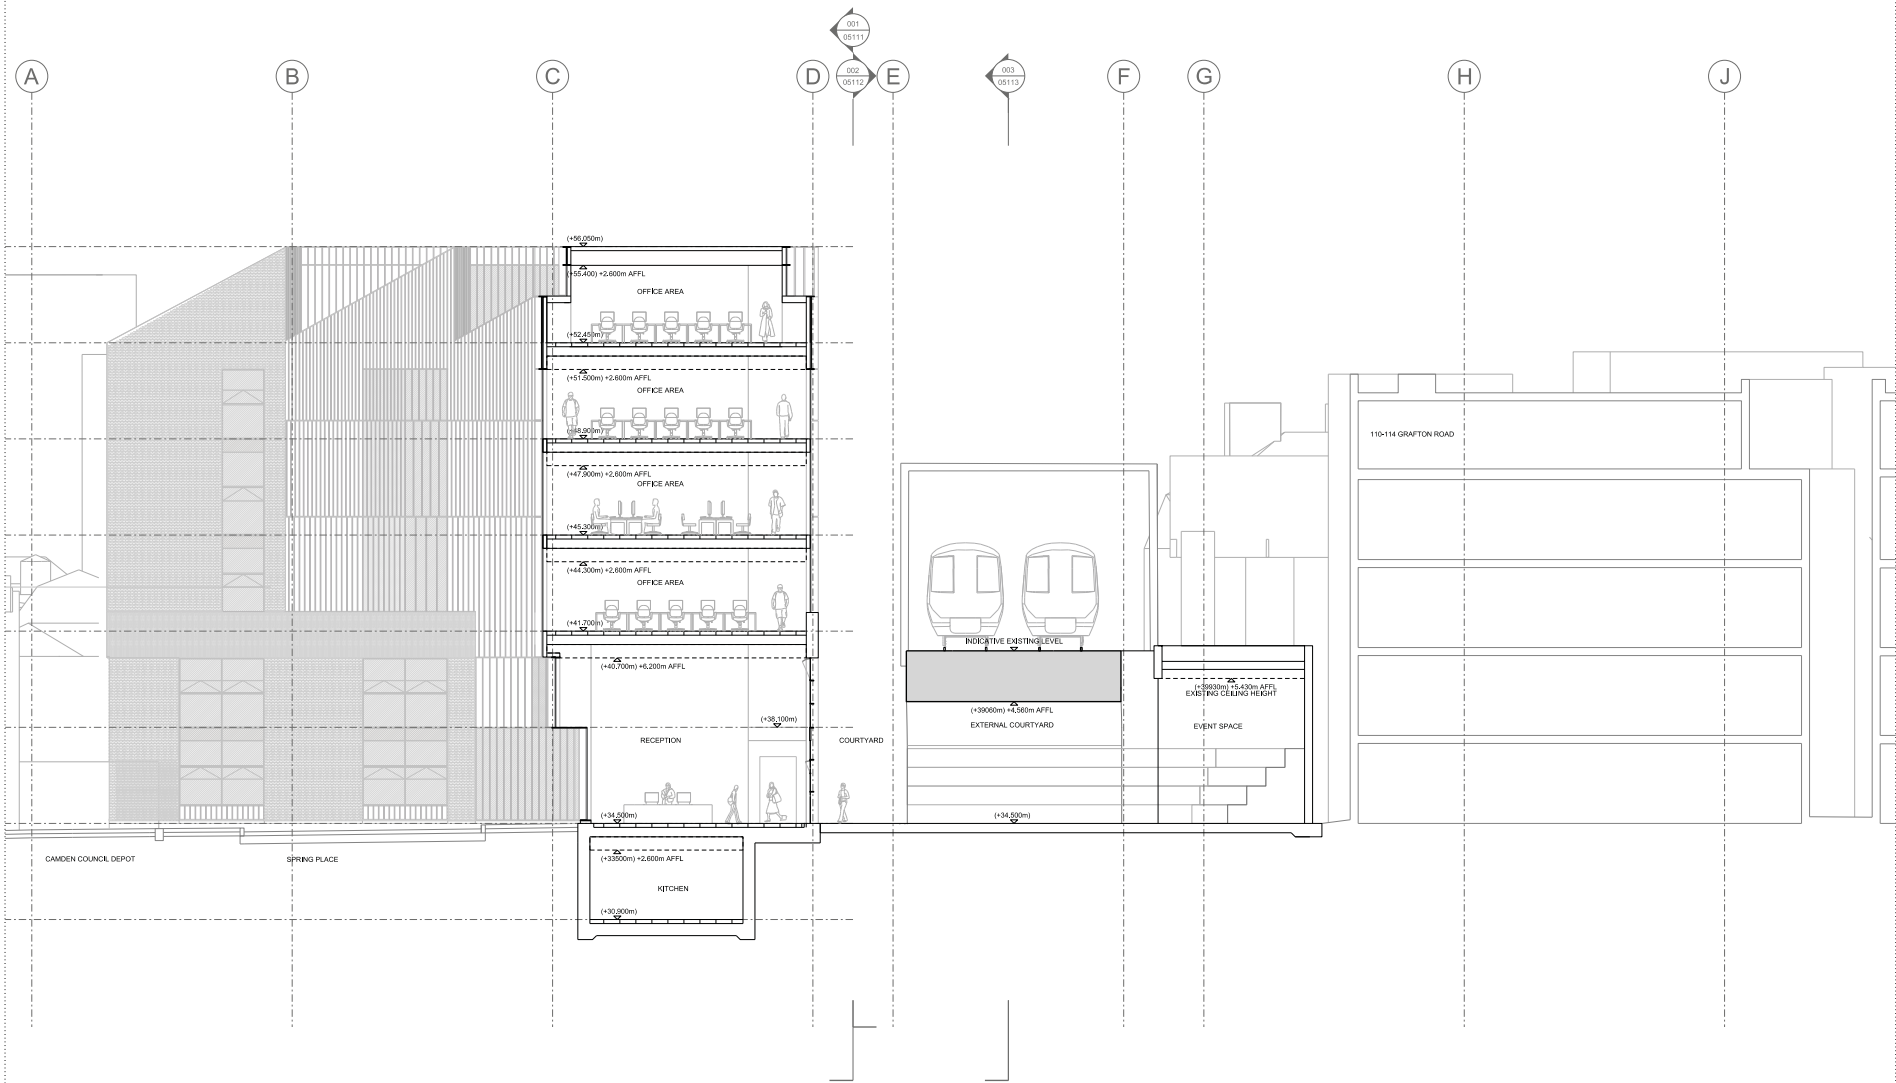

Rev	Date	Description
A	30.11.16	Planning
B	16.09.16	Planning

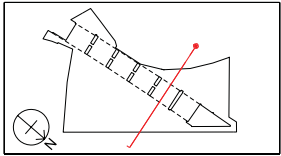

Project
3-6 Spring Place
Client
Spring Place Ltd
Date
16.09.16
Scale
1:100 at A1
1:200 at A3

07
Approved Section

Drawn	Checked	Approved
MCZ	IM	PJ

Drawing Status
PLANNING

Project	Discipline	Level	Series	Dwg No	Rev
13498	A	LXX	07	117	A

122 Arlington Road
London NW1 7HP
Telephone
+44 (0)20 7424 9611
info@piercyandco.com
www.piercyandco.com

Piercy&Company