


Rev	Date	Description
A	30.11.16	Planning
	16.09.16	Planning

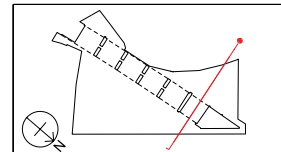


Project
3-6 Spring Place
Client
Spring Place Ltd
Date
16.09.16
Scale
1:100 at A1
1:200 at A3

O8
Approved Section
Drawn
JM
Checked
IM
Approved
PJ


Drawing Status
PLANNING

Project	Discipline	Level	Series	Dwg No	Rev
13498	A	LXX	07	118	A

122 Arlington Road
London NW1 7HP
info@piercyandco.com
www.piercyandco.com
Telephone
+44 (0)2074249611

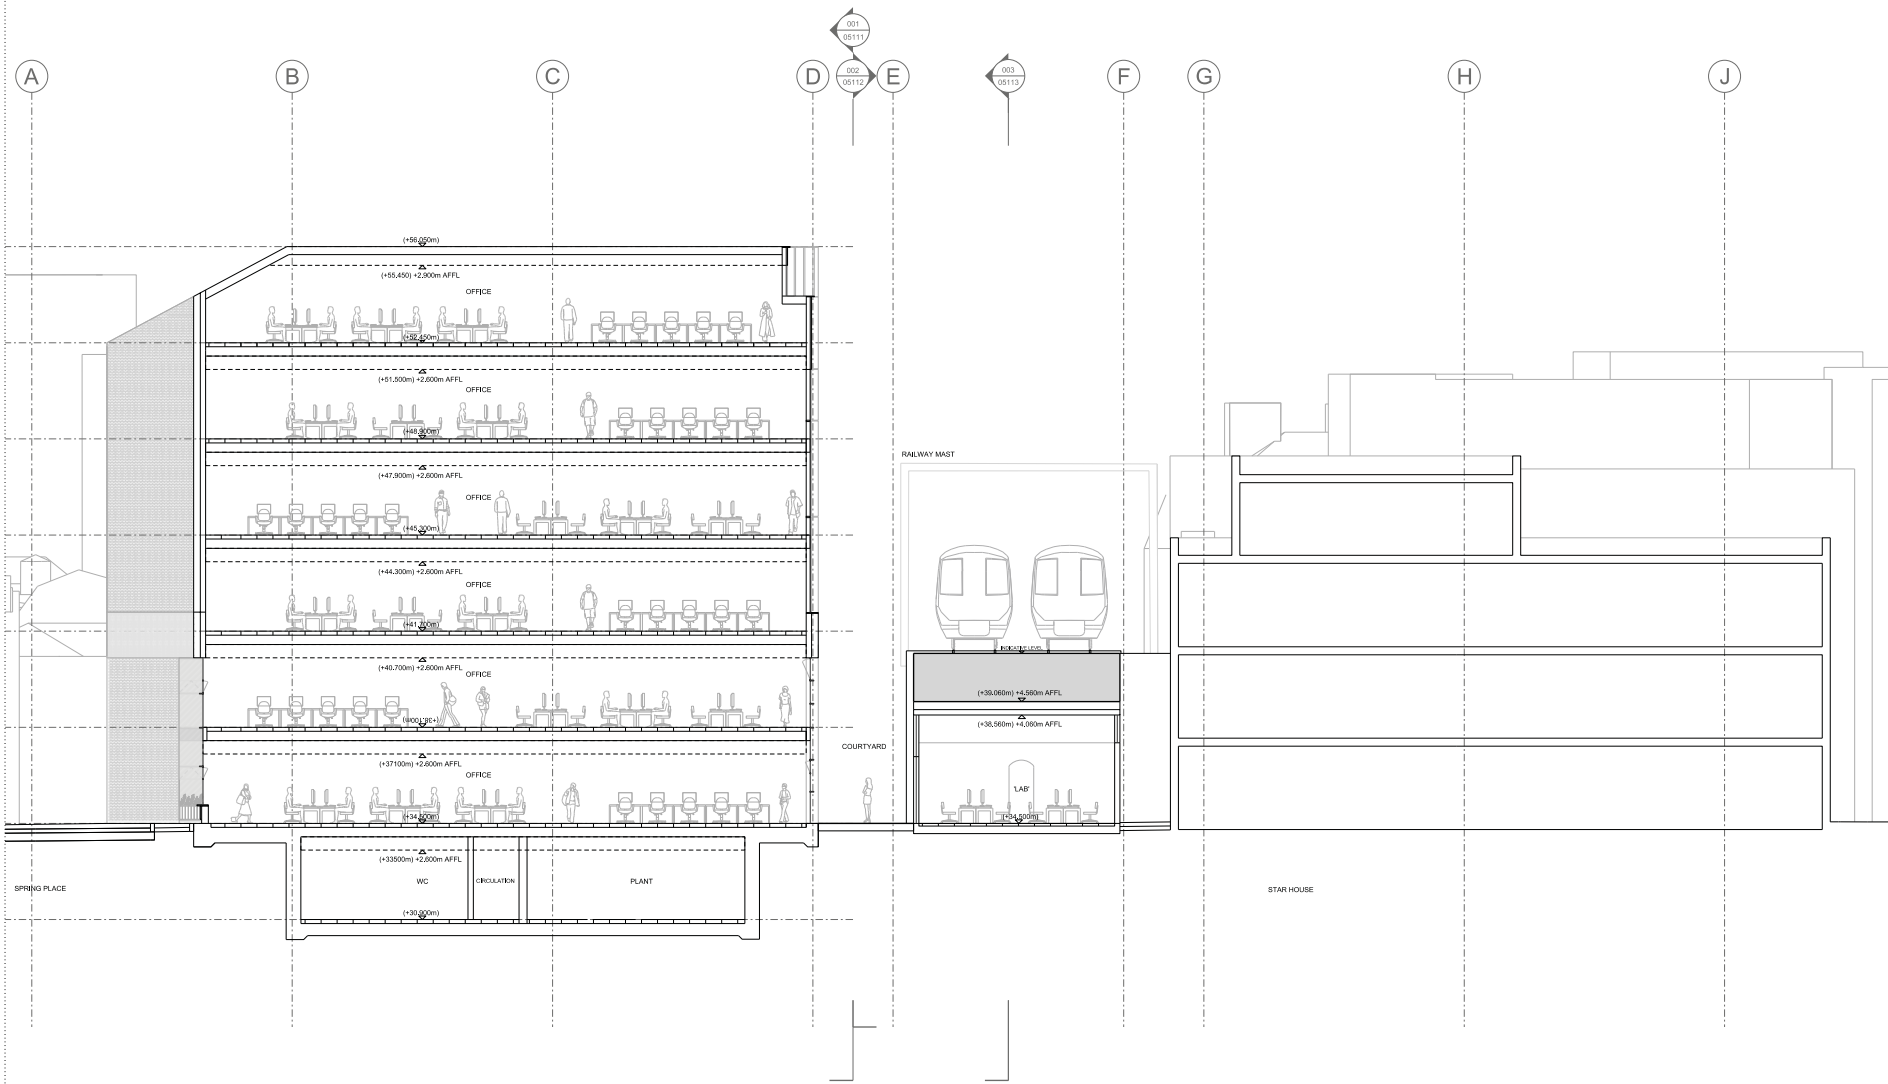

Rev	Date	Description
A	30.11.16	Planning
	16.09.16	Planning

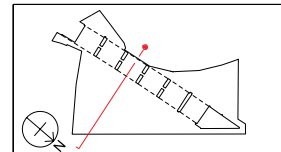

Project
3-6 Spring Place

Client
Spring Place Ltd

Date
16.09.16

Scale
1:100 at A1
1:200 at A3

09
Approved Section

Drawn
JMG

Checked
IM

Approved
PJ

Drawing Status
PLANNING

Project	Discipline	Level	Series	Dwg No	Rev
13498	A	07	07	119	A

122 Arlington Road
London NW1 7HP

info@percyandco.com
www.percyandco.com

Telephone
+44 (0)20 7424 9611

Percy & Company

