



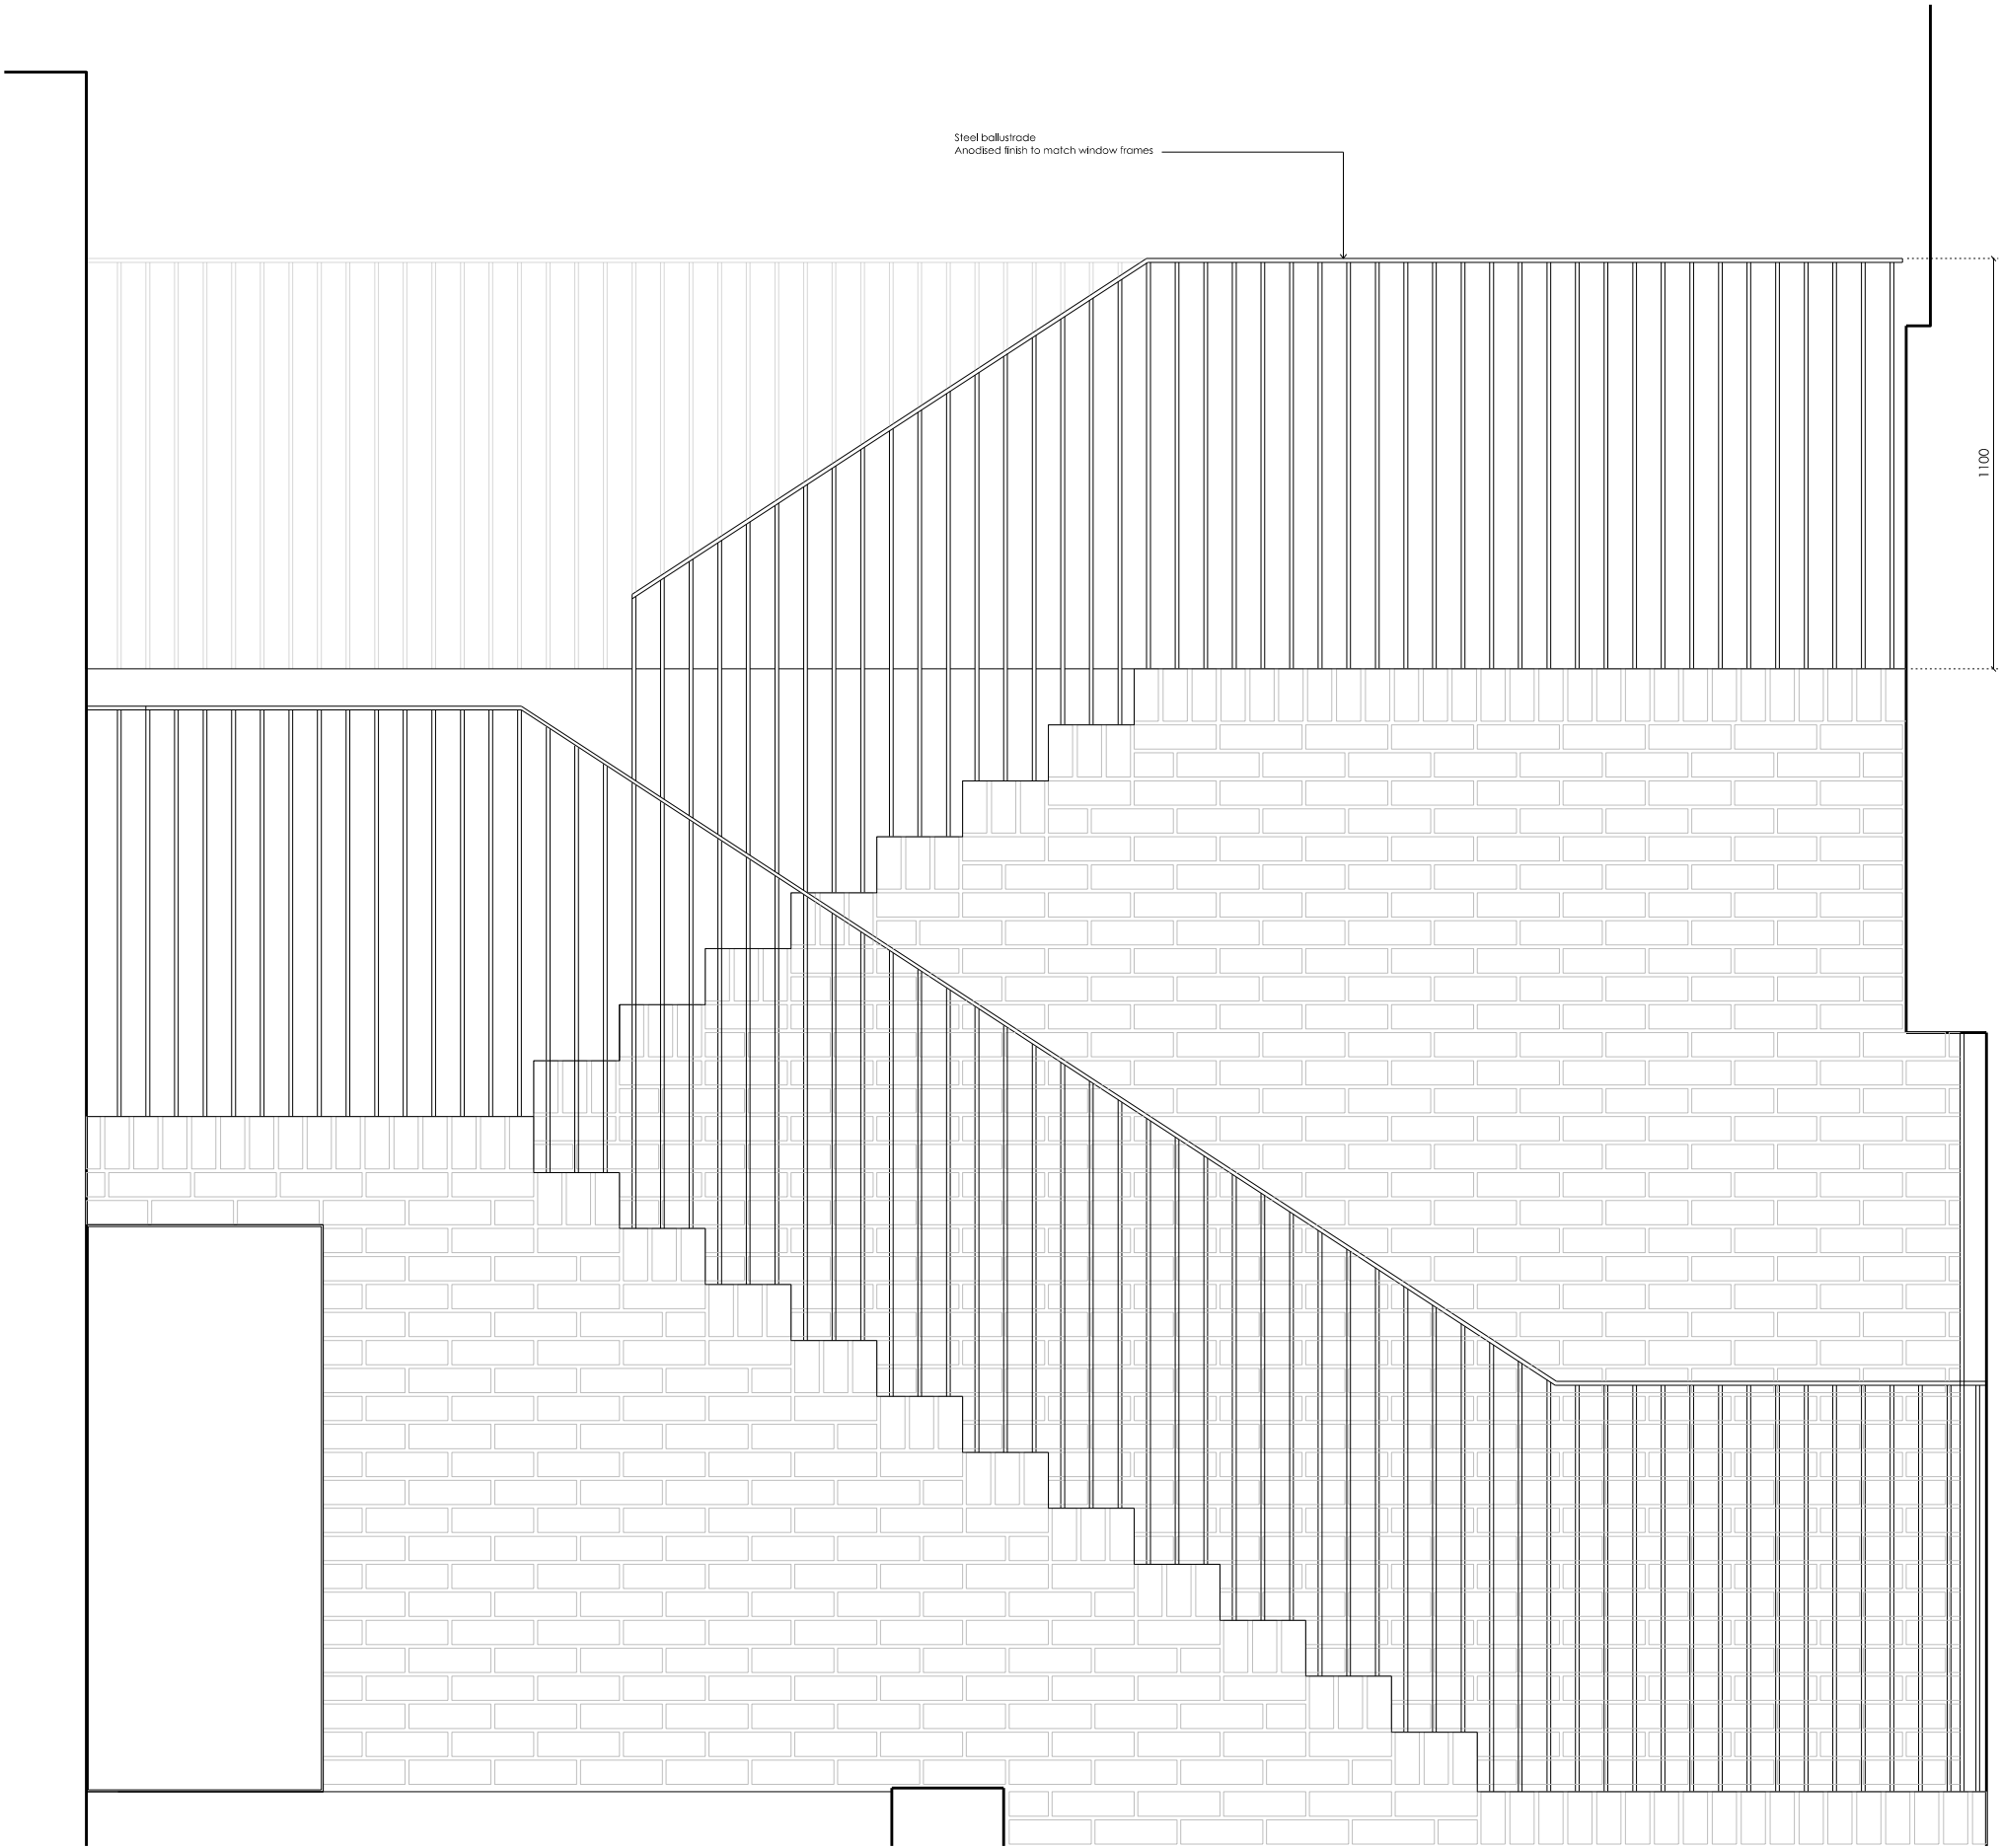

Elevation 1:20

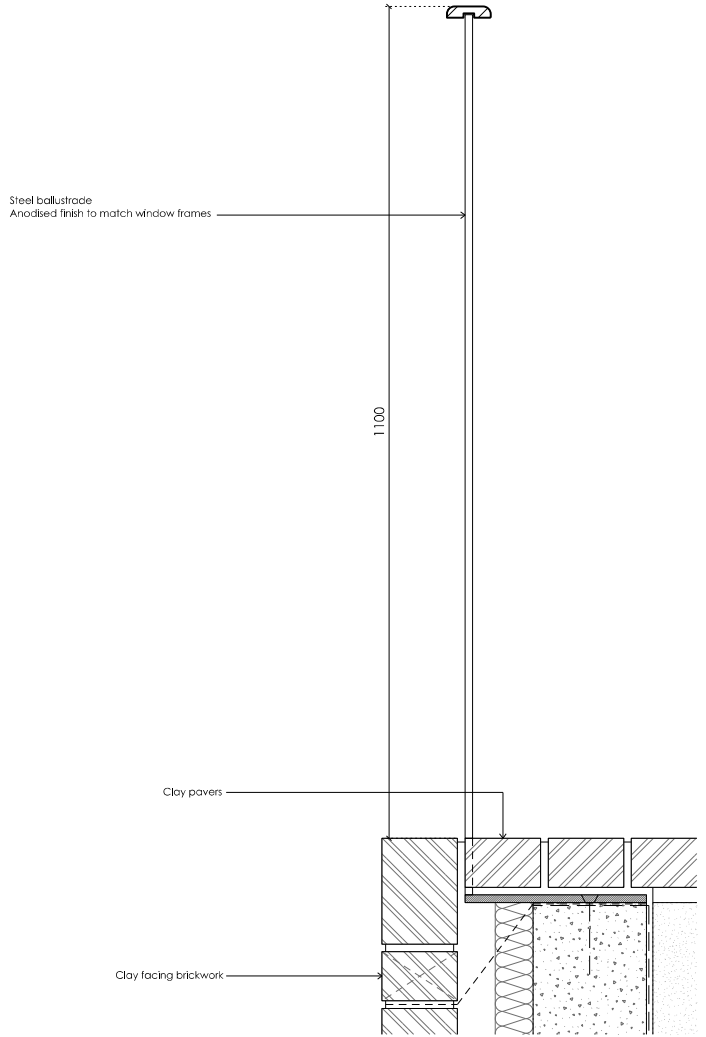

Balustrade Connection Detail 1:10

Jamie Fobert Architects Ltd.

Rochelle School, Arnold Circus
London E2 7ES
T: 0207 553 6560
F: 0207 553 6566
mail@jamiefobertarchitects.com

Copyright of Jamie Fobert Architects Ltd 2018

Project	1 Fitzroy Road	
Subject	External Details: Front Lightwell Balustrade	
Scale	1:20	
Original Size	A3	
Date	01.04.2018	

Drawing No. 312_SF_Front Lightwell

Issue/Revision	Date	Rev
For Information	05.04.18	-

For Construction

Unless indicated, this drawing is for information only. Do not scale.
Use figured dimensions only. All dimensions to be checked on site.