




Side shown with boarding

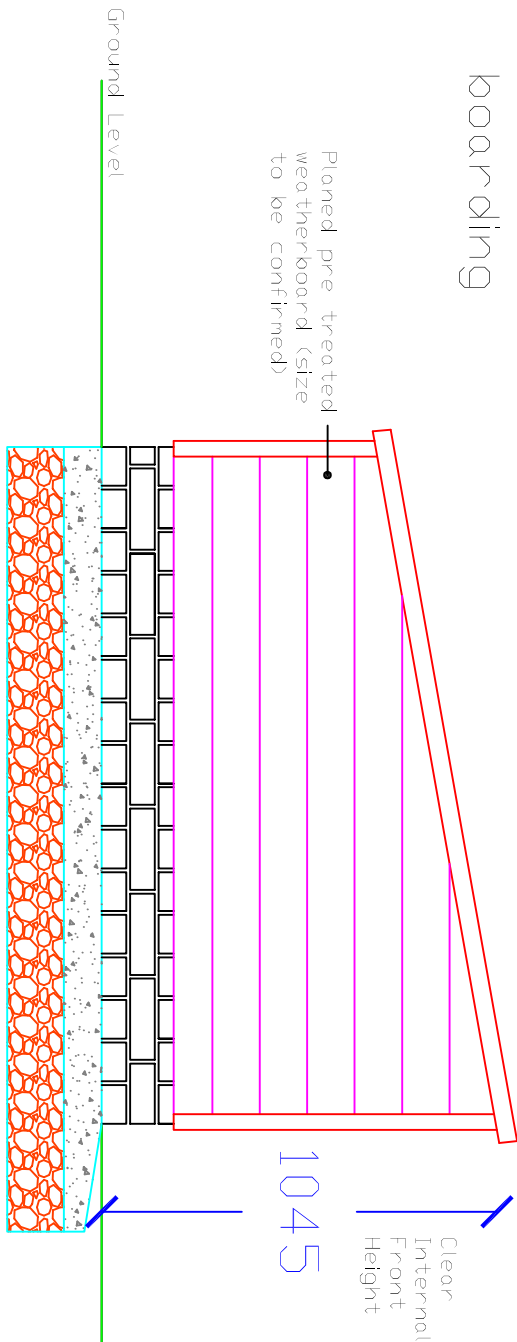




Front without door

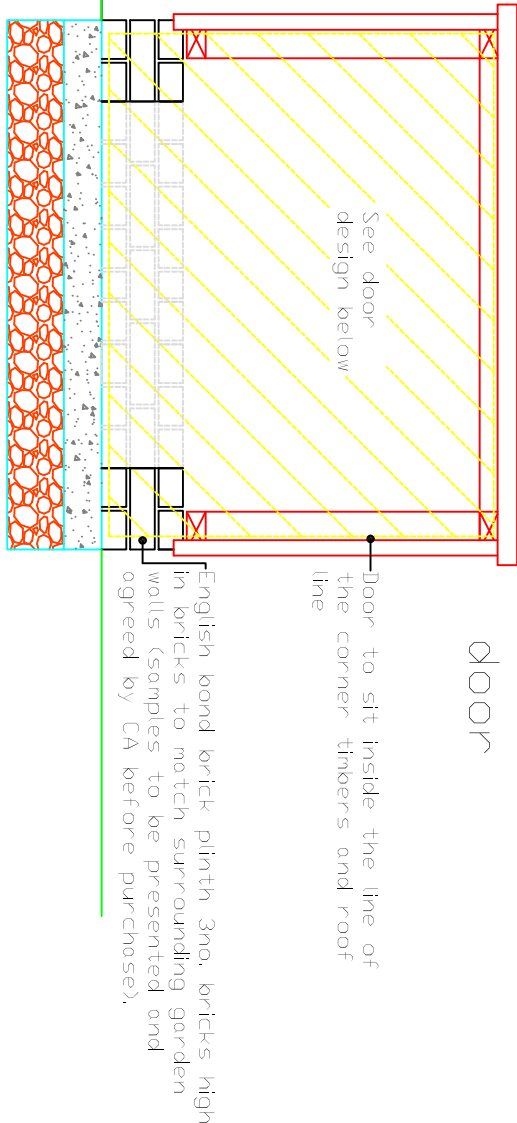

Side shown without boarding

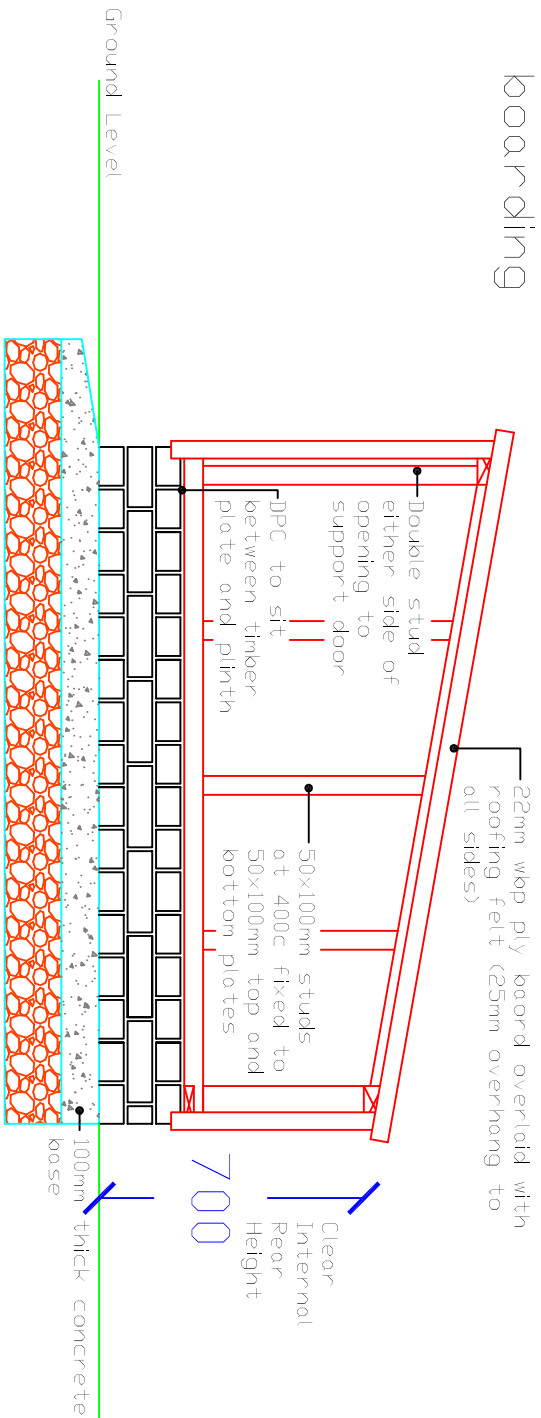

Rear with boarding

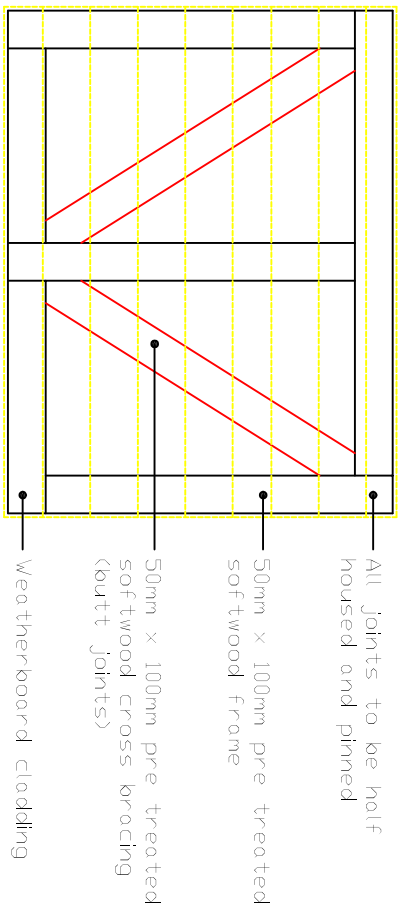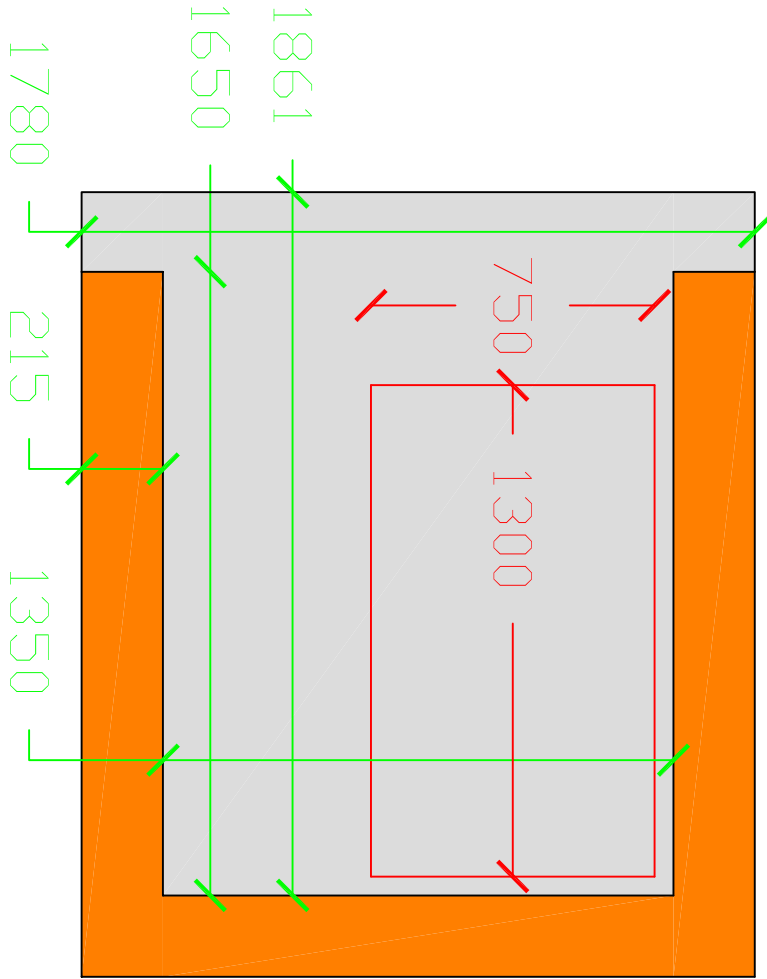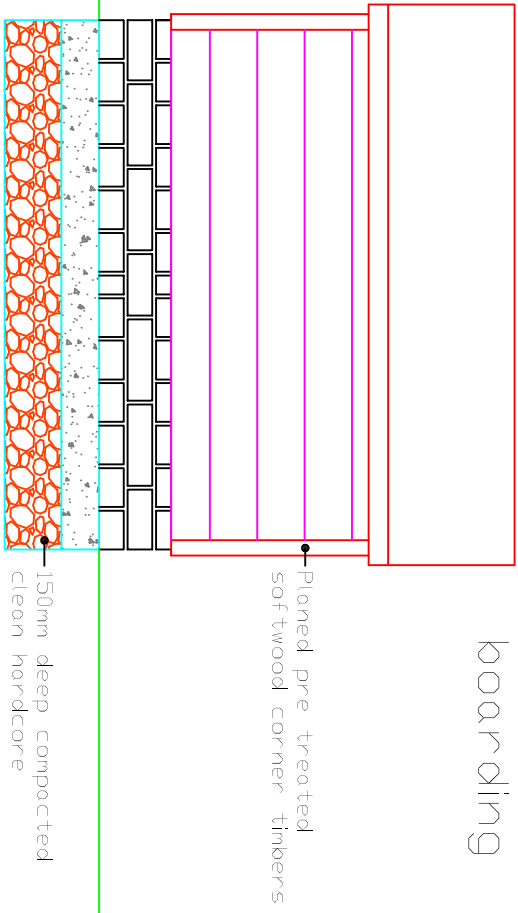

DO NOT SCALE

This drawing must not be scaled.  
The Principal Contractor is to verify all dimensions, levels and datums prior to commencement of work.  
Any discrepancies are to be reported immediately to the Supervising Officer.  
Variations and modifications to the work shown on these drawings are not to be carried out without the written permission of the Project Officer.  
This drawing is the property of the National Trust. The information shown is to be treated as confidential and must not be copied, reproduced or disclosed to any third person without the National Trust's written permission.  
Maps are reproduced by permission of Ordnance Survey.  
© Crown copyright and database right 2001.  
All rights reserved.  
Ordnance Survey licence number AL100016591

REVISION	BY	DATE	DETAILS
----------	----	------	---------


NOTES

NATIONAL TRUST

London & South East Region  
20 Grosvenor Gardens  
London W1W 0DH

ESTATE/PROPERTY

FENTON HOUSE

DRAWING TITLE

New Mower Shed Structure

DRAWN BY	NG	DATE	24.04.13
SCALE @ A1	1/20 @ A3	PROPERTY REFERENCE	
DRAWING NO	FH/280/2013	REV	