




Elevation A

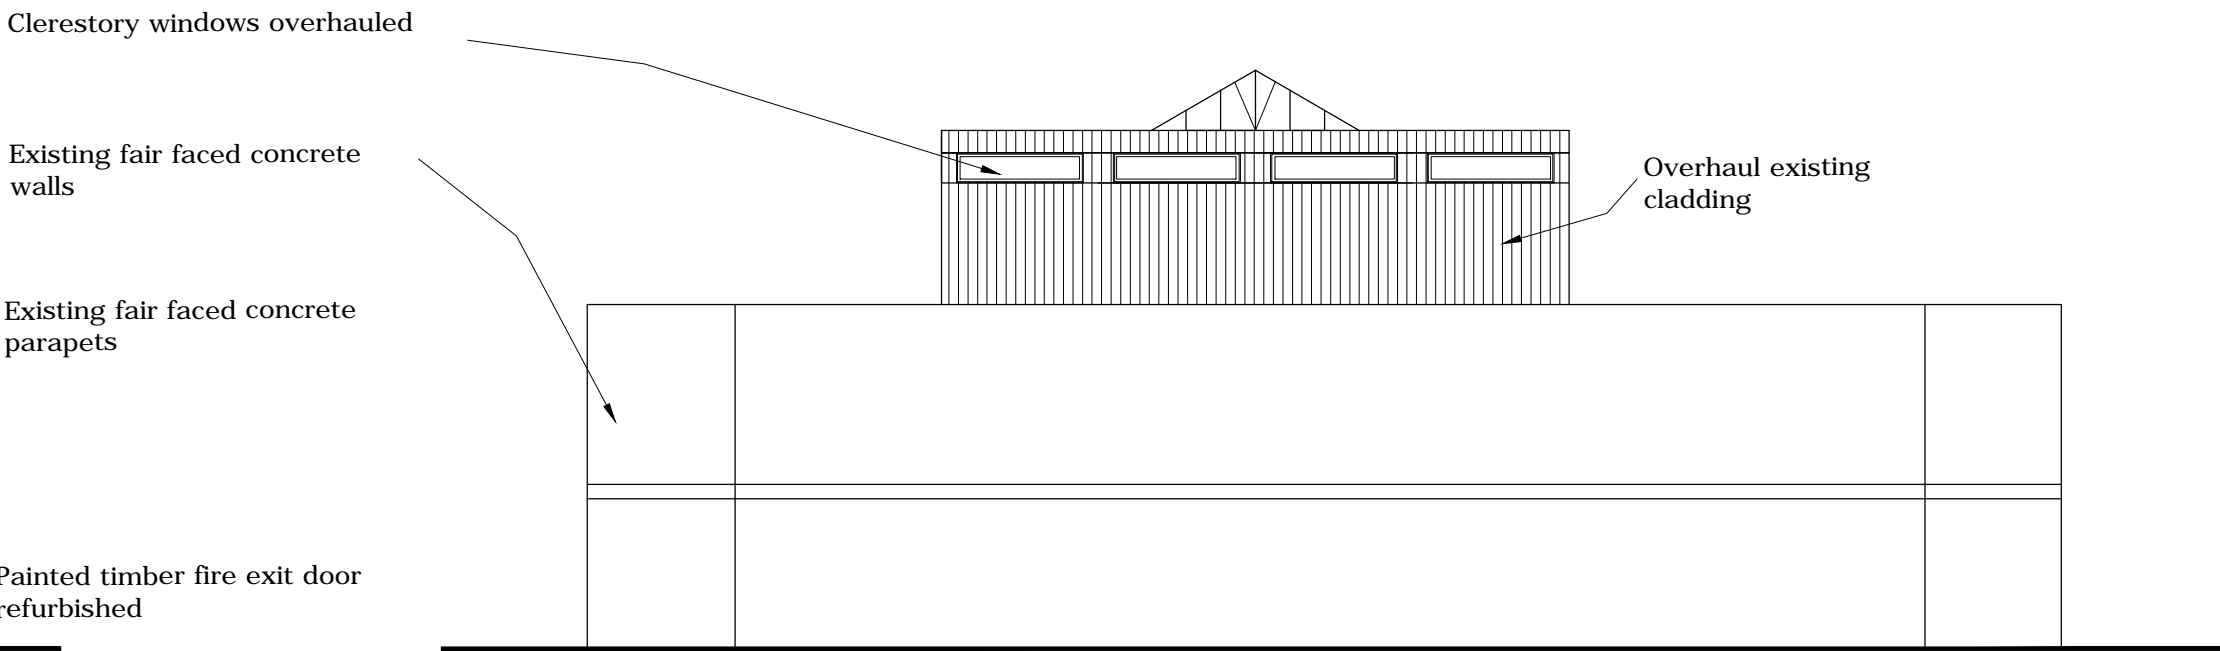


Elevation B

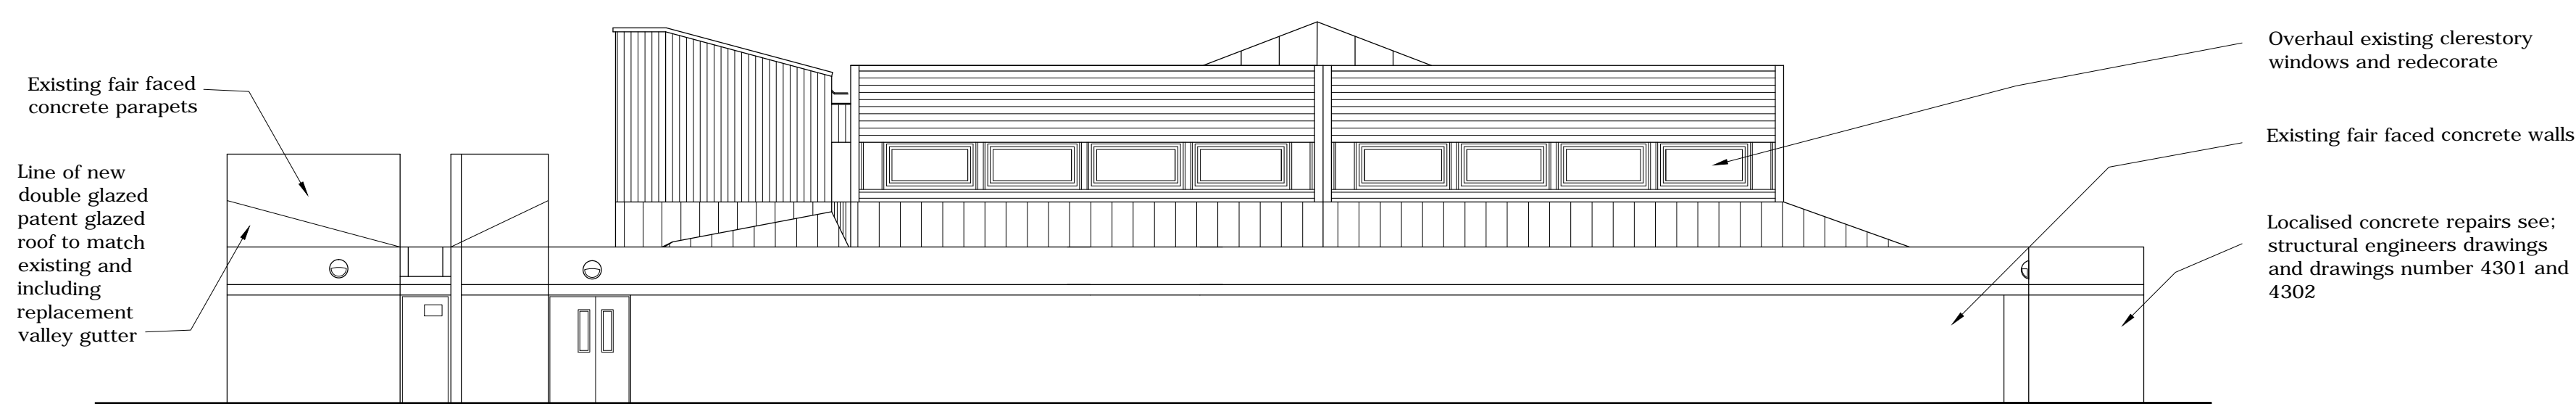

Elevation C

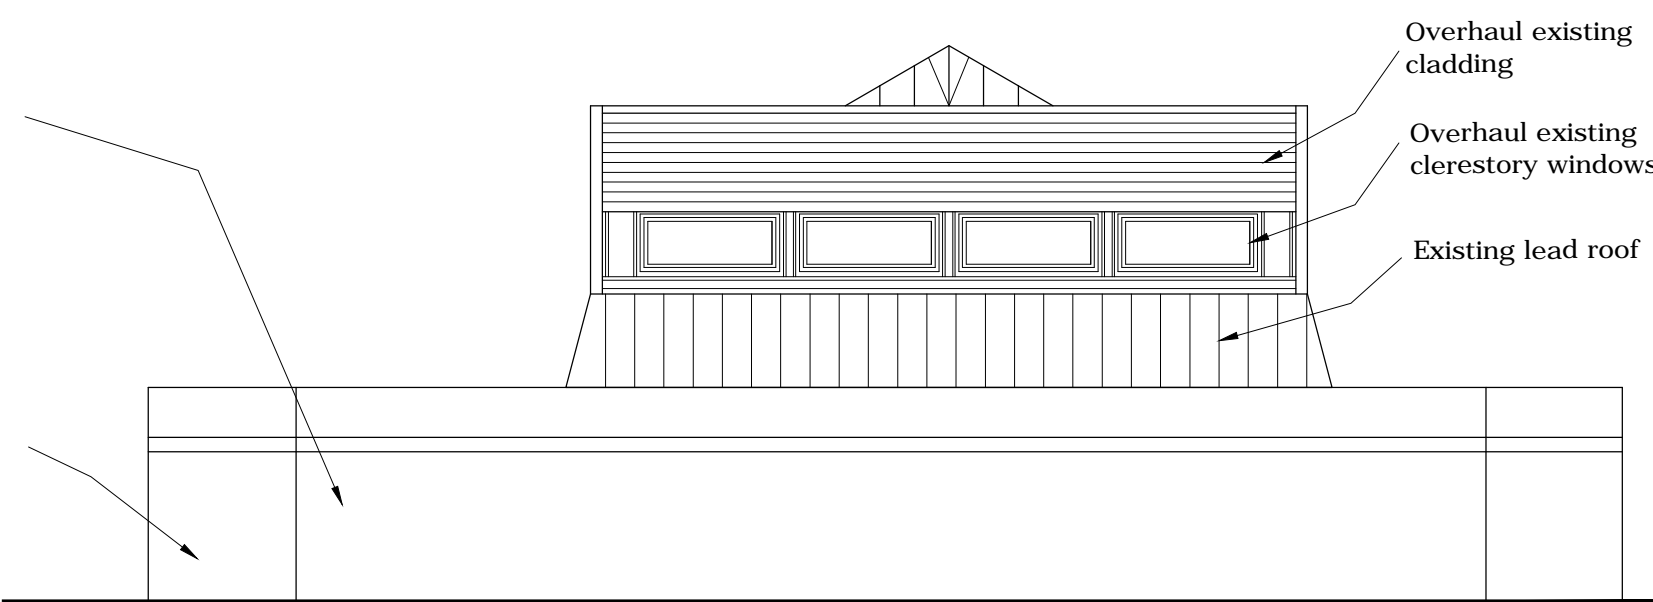

Elevation D

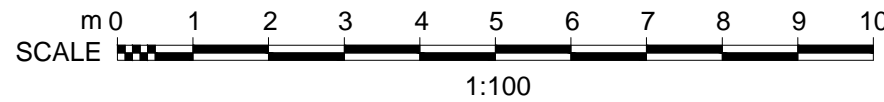

ALL DIMENSIONS, LEVELS AND CLEARANCES TO BE CHECKED ON SITE PRIOR TO WORKS COMMENCING.

THIS DRAWING SHOULD BE READ IN CONJUNCTION WITH ALL OTHER PROJECT RELATED DRAWINGS, SPECIFICATIONS AND DOCUMENTS AS PART OF A SINGLE PROJECT PACKAGE.

ANY DISCREPANCY BETWEEN THIS DRAWING, OTHER DRAWINGS FORMING PART OF THIS CONTRACT, OR THE SPECIFICATION / BILLS OF QUANTITIES MUST BE CLARIFIED BEFORE COMMENCEMENT OF ANY WORK OR ORDERING OF ANY MATERIALS.


PLEASE CONSULT THE AUTHOR OR PROJECT MANAGER SHOULD THE READER REQUIRE CLARIFICATION ON ANY PART OF THIS DRAWING.

THE COPYRIGHT OF THE DRAWING AND DESIGN IS THE PROPERTY OF THE COMPANY. THIS INFORMATION HAS BEEN ISSUED UNDER SPECIFIC TERMS FOR THIS PROJECT AND MAY ONLY BE USED AND REPRODUCED ACCORDINGLY.

NOTES

PL1	07-06-18	RK	PF	Planning Issue
Rev	Date	By	Chk	Comment

BRINGING IDEAS TO LIFE



FRANKHAM

Frankham Consultancy Group Limited
E: enquire@frankham.com
www.frankham.com

SIDCUP OFFICE Irene House Five Arches Business Estate, Maddingley Road, Sidcup, Kent DA14 5AE T: 020 8559 7777	OXFORD OFFICE Wootton Business Park Besselsleigh Road Wootton, Abingdon Oxfordshire OX13 9FD T: 01865 322500
LONDON OFFICE 3rd Floor Baile House, 15-17 St Cross St, London EC1N 8JW T: 020 7651 6790	STEVENAGE OFFICE Suite 206, Kings Court Business Centre, London Road, Stevenage Herts. SG1 2NG T: 01438 878310

Client:

London Borough
Of Camden

Project Title:

Acland Burghley School

Drawing Title:

Assembly Hall
Existing Elevations

Status:

PLANNING ISSUE

Drawn By:	Designed By:	Checked By:	Approved By:
TH	BG	SWL	JM
Original Issue Date:		Scale @ A1:	
19/04/2018		1:100	
Job No/ File Ref	Originator	Zone	Level
226549	FCG	EL	EL
Type	Discipline	Number	Suitability
DR	B	2201	S2
		Revision	
		PL1	