



Photo 90







Photo 82

Photo 84



Photo 74



Photo 79

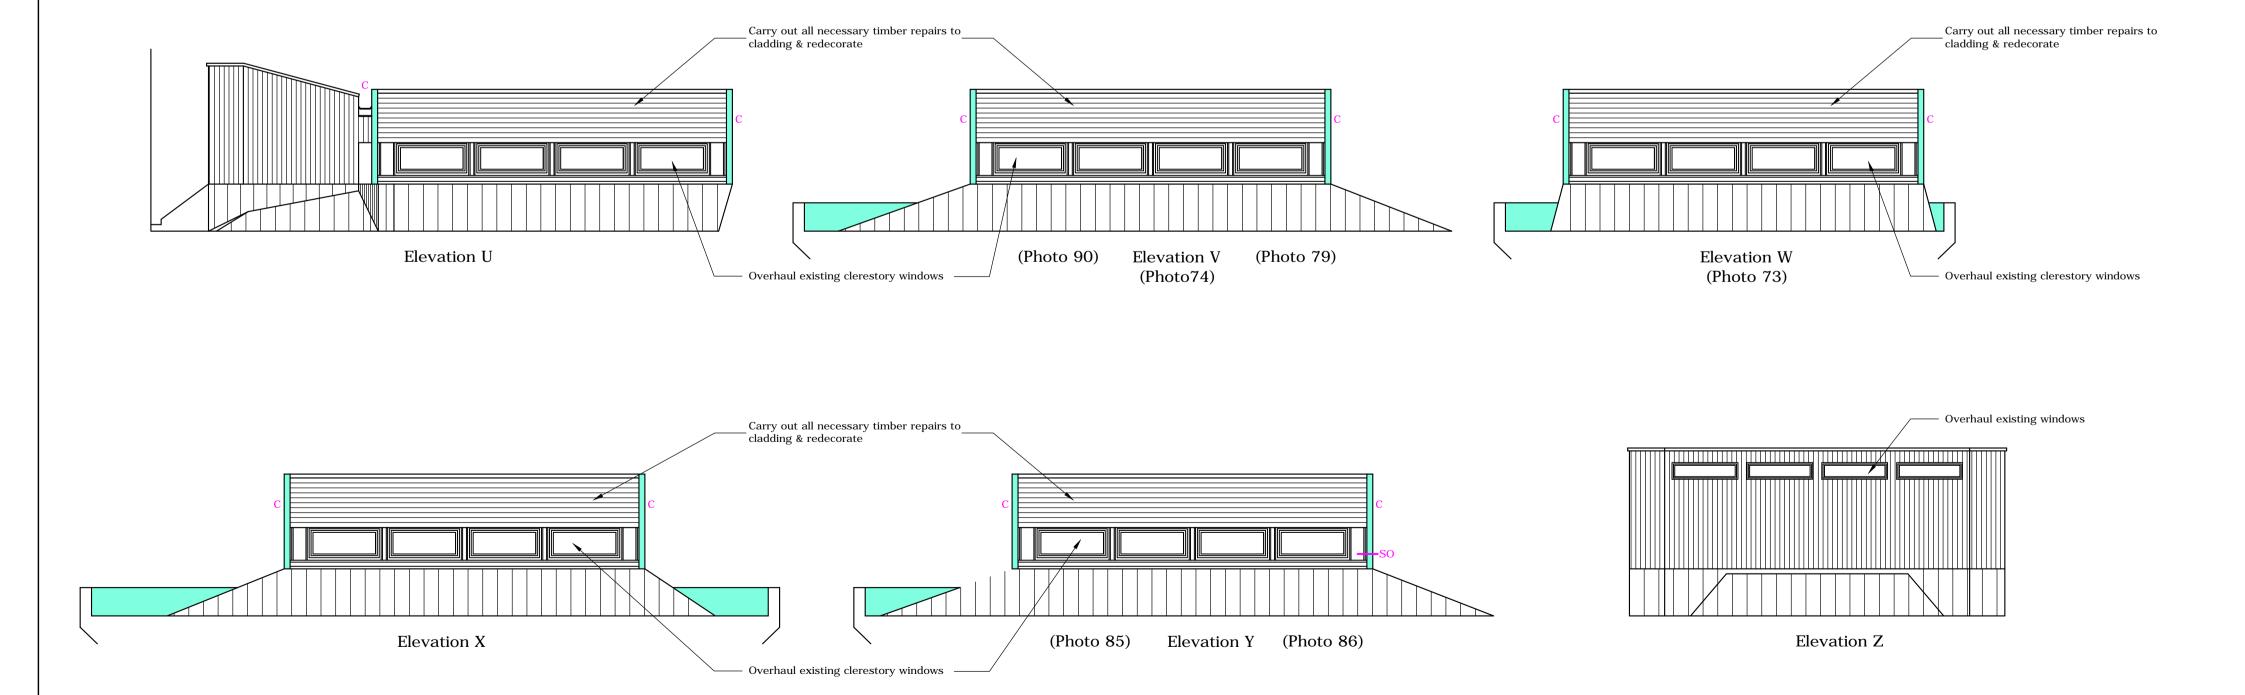




Photo 73

Photo 85

Photo 86



FOSROC RENDEROC HB45.

C EXPOSED AGGREGATE TO COLUMNS
FOSROC RENDEROC ST05 AND
DEKGUARD W.

COATING TO UNPAINTED CONCRETE
ROOF PARAPET

H HONEYCOMB CONCRETE

ALL DIMENSIONS, LEVELS AND CLEARANCES TO BE

CHECKED ON SITE PRIOR TO WORKS COMMENCING
THIS DRAWING SHOULD BE READ IN CONJUNCTION
WITH ALL OTHER PROJECT RELATED DRAWINGS,
SPECIFICATIONS AND DOCUMENTS AS PART OF A
SINGLE PROJECT PACKAGE.

ANY DISCREPANCY BETWEEN THIS DRAWING, OTHER DRAWINGS FORMING PART OF THIS CONTRACT, OR THE SPECIFICATION / BILLS OF QUANTITIES MUST BE

CLARIFIED BEFORE COMMENCEMENT OF ANY WORK OR

PLEASE CONSULT THE AUTHOR OR PROJECT MANAGER SHOULD THE READER REQUIRE CLARIFICATION ON ANY PART OF THIS DRAWING.

THE COPYRIGHT OF THE DRAWING AND DESIGN IS THE PROPERTY OF THE COMPANY. THIS INFORMATION HAS

BEEN ISSUED UNDER SPECIFIC TERMS FOR THIS PROJECT AND MAY ONLY BE USED AND REPRODUCED

FOSROC RENDEROC HB45 AND DECKGUARD W. (DECKGUARD

COLOUR MATCHED TO EXISTING PAINT COLOUR RAL 7044M).

EXPOSED REINFORCEMENT BARS
FOSROC NITOPRIME ZINCRICH PLUS
FULLY EXPOSED BARS GRIT BLAST
AND DECKGUARD W. (DECKGUARD
COLOUR MATCHED TO EXISTING
PAINT COLOUR RAL 7044M).

FOSROC NITOSEAL MS100 SEALANT.

SAW CUT STRAIGHT JOINT 10mm WIDE x 12mm DEEP OVER EXISTING FRACTURE. FILL WITH NITOSEAL

ORDERING OF ANY MATERIALS.

S SPALLED CONCRETE

MJ MOVEMENT JOINT

F CRACKED CONCRETE

MS100.

ACCORDINGLY.

NOTES

ROOF PARAPET
LIGHT SCABBLE OR GRIT BLAST
CONCRETE. TREAT MOSS WITH
BIOCIDE. APPLY RENDEROC ST05
AND DEKGUARD W. (DECKGUARD
COLOUR MATCHED TO EXISTING
PAINT COLOUR RAL 7044M).

SPALLED CONCRETE ESTIMATED REPAIR AREAS A 450x450mm B 300x900mm

C 450x1200mm

C01	25-04-18	тн	BG	Tender Issue
Rev	Date	Ву	Chk	Comment

FRANKHAM	
Frankham Consultanc E: enc	y Group L juire@frankl

Sidcup, Kent.DA14 5AE T: 020 8309 7777	Oxfordshire. OX13 6 T: 01865 3225
LONDON OFFICE 3rd Floor, Baird House, 15-17 St Cross St, London. EC1N 8UW T: 020 7651 0790	STEVENAGE OFFICE Suite 20 Kings Court Business Cent London Road, Stevenag Herts. SG1 21 T:01438 8785
Client:	·

Client:

London Borough Of Camden

Project Title:

Acland Burghley School

Drawing Title:

Assembley Building
Existing Elevations
Marked With Concrete Repairs
To External Walls, Columns
And Roof Parapet
Sheet 2

TENDER ISSUE

,							
Drawn By:	Designed By:	Checked By:	Approved By				
KC	PA	PA	GL				
Original Is	sue Date:	Scale @ A1:					
30/04	/2018	1:100					

Job No/ File Ref Originator Zone Level
226549 FCG EL EL

Type Discipline Number Suitability Revision
DR S 4302 S4 T1

m0 1 2 3 4 5 6 7 8 9 10

1:100