

Garden party wall raised in
matching brick work

Fixed, frameless,
double glazed rooflight

Sedum roof with
shingle borders


Lead fascia

Powder coated, thermally
insulated aluminium
sliding door system with
toughened double glazing

General Notes
Do not scale from this drawing
All dimensions to be verified on site
To be read in conjunction with all relevant documents
In the event of discrepancy notify the Architect immediately
This document is copyright of Hugh Cullum Architects Ltd

Issue Status

SK	Sketch	E	Existing Condition
D	Design	P	Permissions
T	Tender	C	Contract

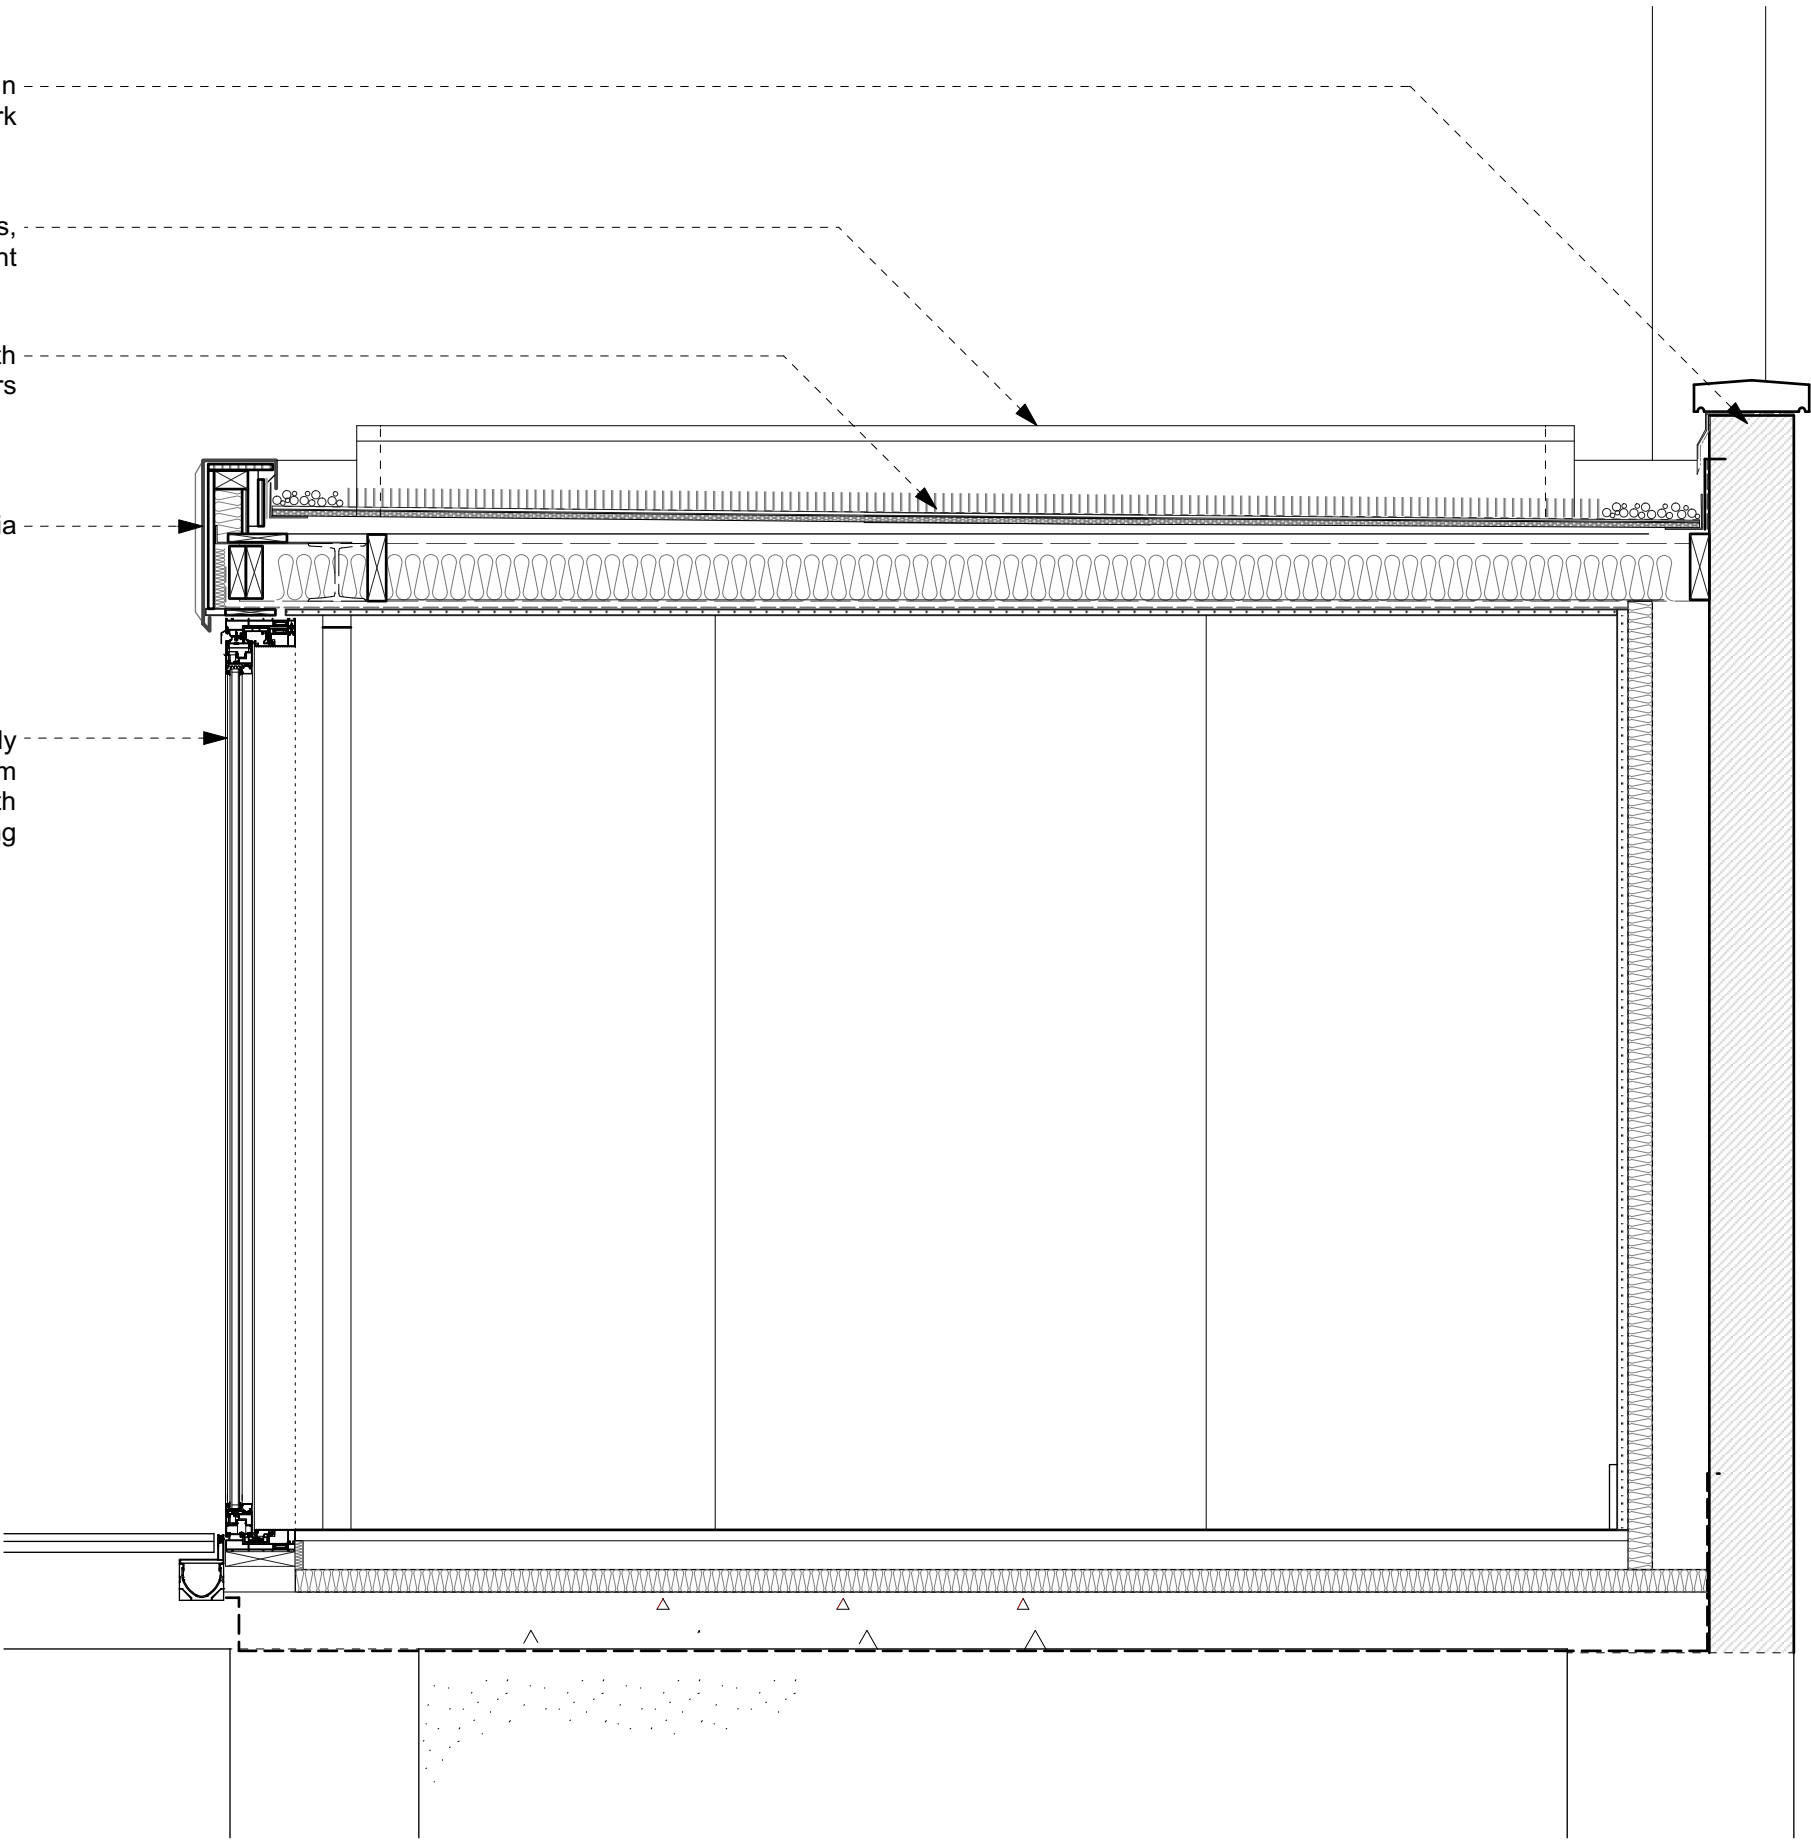

0m 0.5m 1m 2m

Proposed DETAILS _ Conservatory Extension_ Section II

(_) : Issued for Planning (12.06.18/TS/HC)
Revision: Information (date/drawn by/checked by)

HUGH CULLUM
ARCHITECTS LTD
Bloomsbury Design
61b Judd Street
London WC1H 9QT
t 020 7383 7647
f 020 7387 7645
mail@hughcullum.com

2 Provost Road
PLANNING_ Proposal
Conservatory Extension
Details Section II
1:20@A3 June 2018
PR002-P303(_)