




SECTION I 1:20

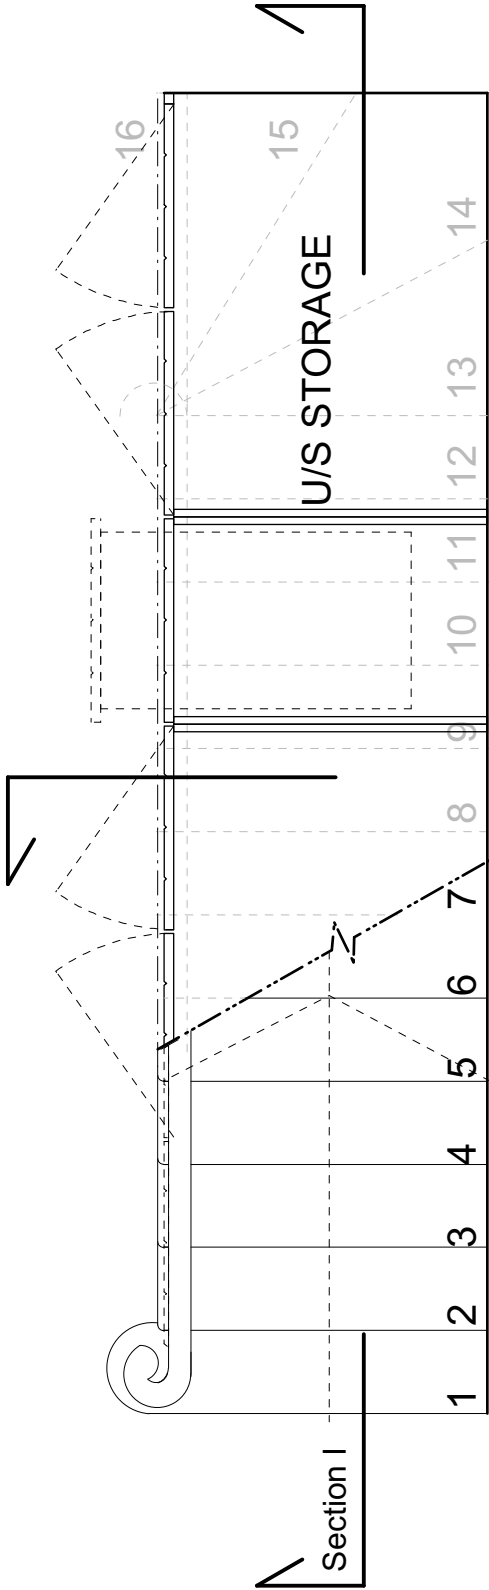

LGF PLAN 1:20

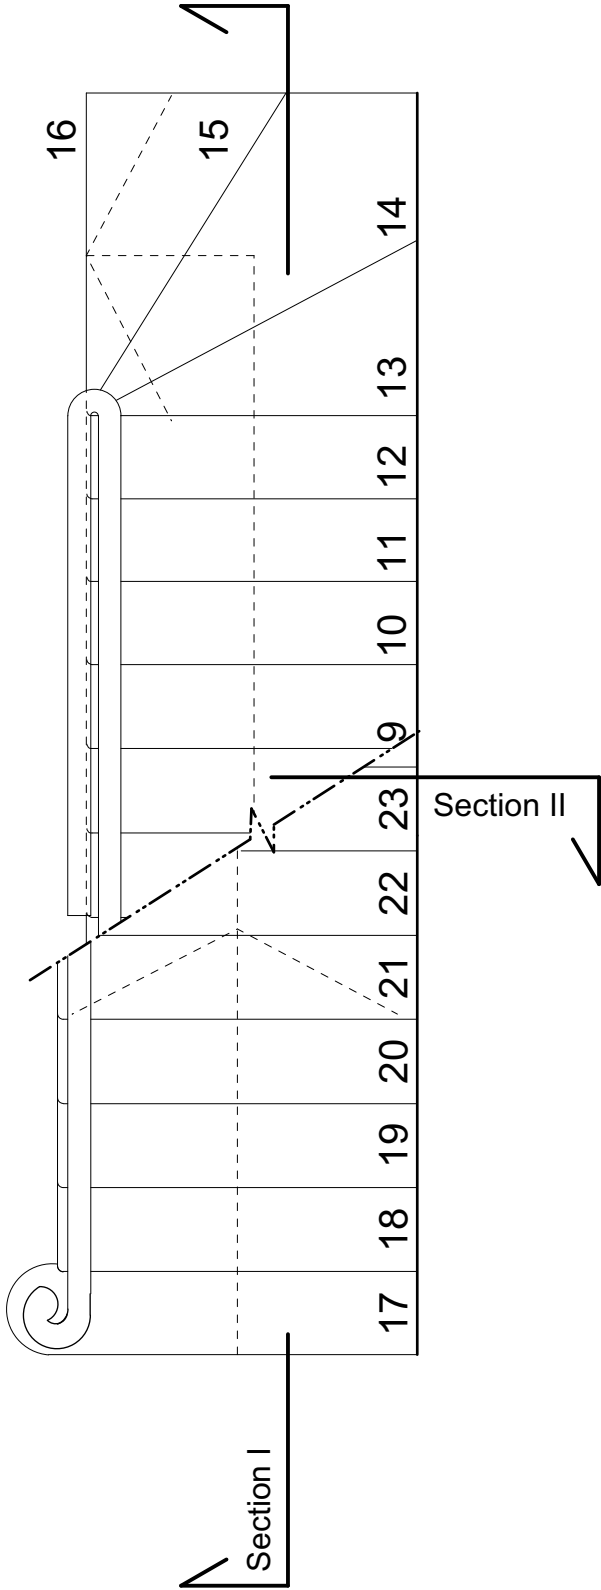

GF PLAN 1:20

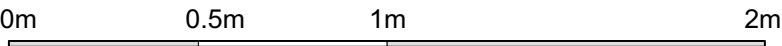

Proposed \_ Detailed Arrangement\_ Staircase Details\_ Plans & Section I

<b>General Notes</b>			
All dimensions to be verified on site			
To be read in conjunction with all relevant documents			
In the event of discrepancy notify the Architect immediately			
This document is copyright of Hugh Cullum Architects Ltd			
<b>Issue Status</b>			
SK	Sketch	E	Existing Condition
D	Design	P	Permissions
T	Tender	C	Contract

(\_) Issued for Planning (12.06.18/TS/HC)  
Revision: Information (date/drawn by/checked by)

<b>HUGH CULLUM</b> ARCHITECTS LTD Bloomsbury Design 61b Judd Street London WC1H 9QT t 020 7383 7647 f 020 7387 7645 mail@hughcullum.com	<b>2 Provost Road</b>
	PLANNING_ Proposal Staircase Plans & Sect 1 1:20@A3 June 2018
	PR002-P320( )