



SECTION II

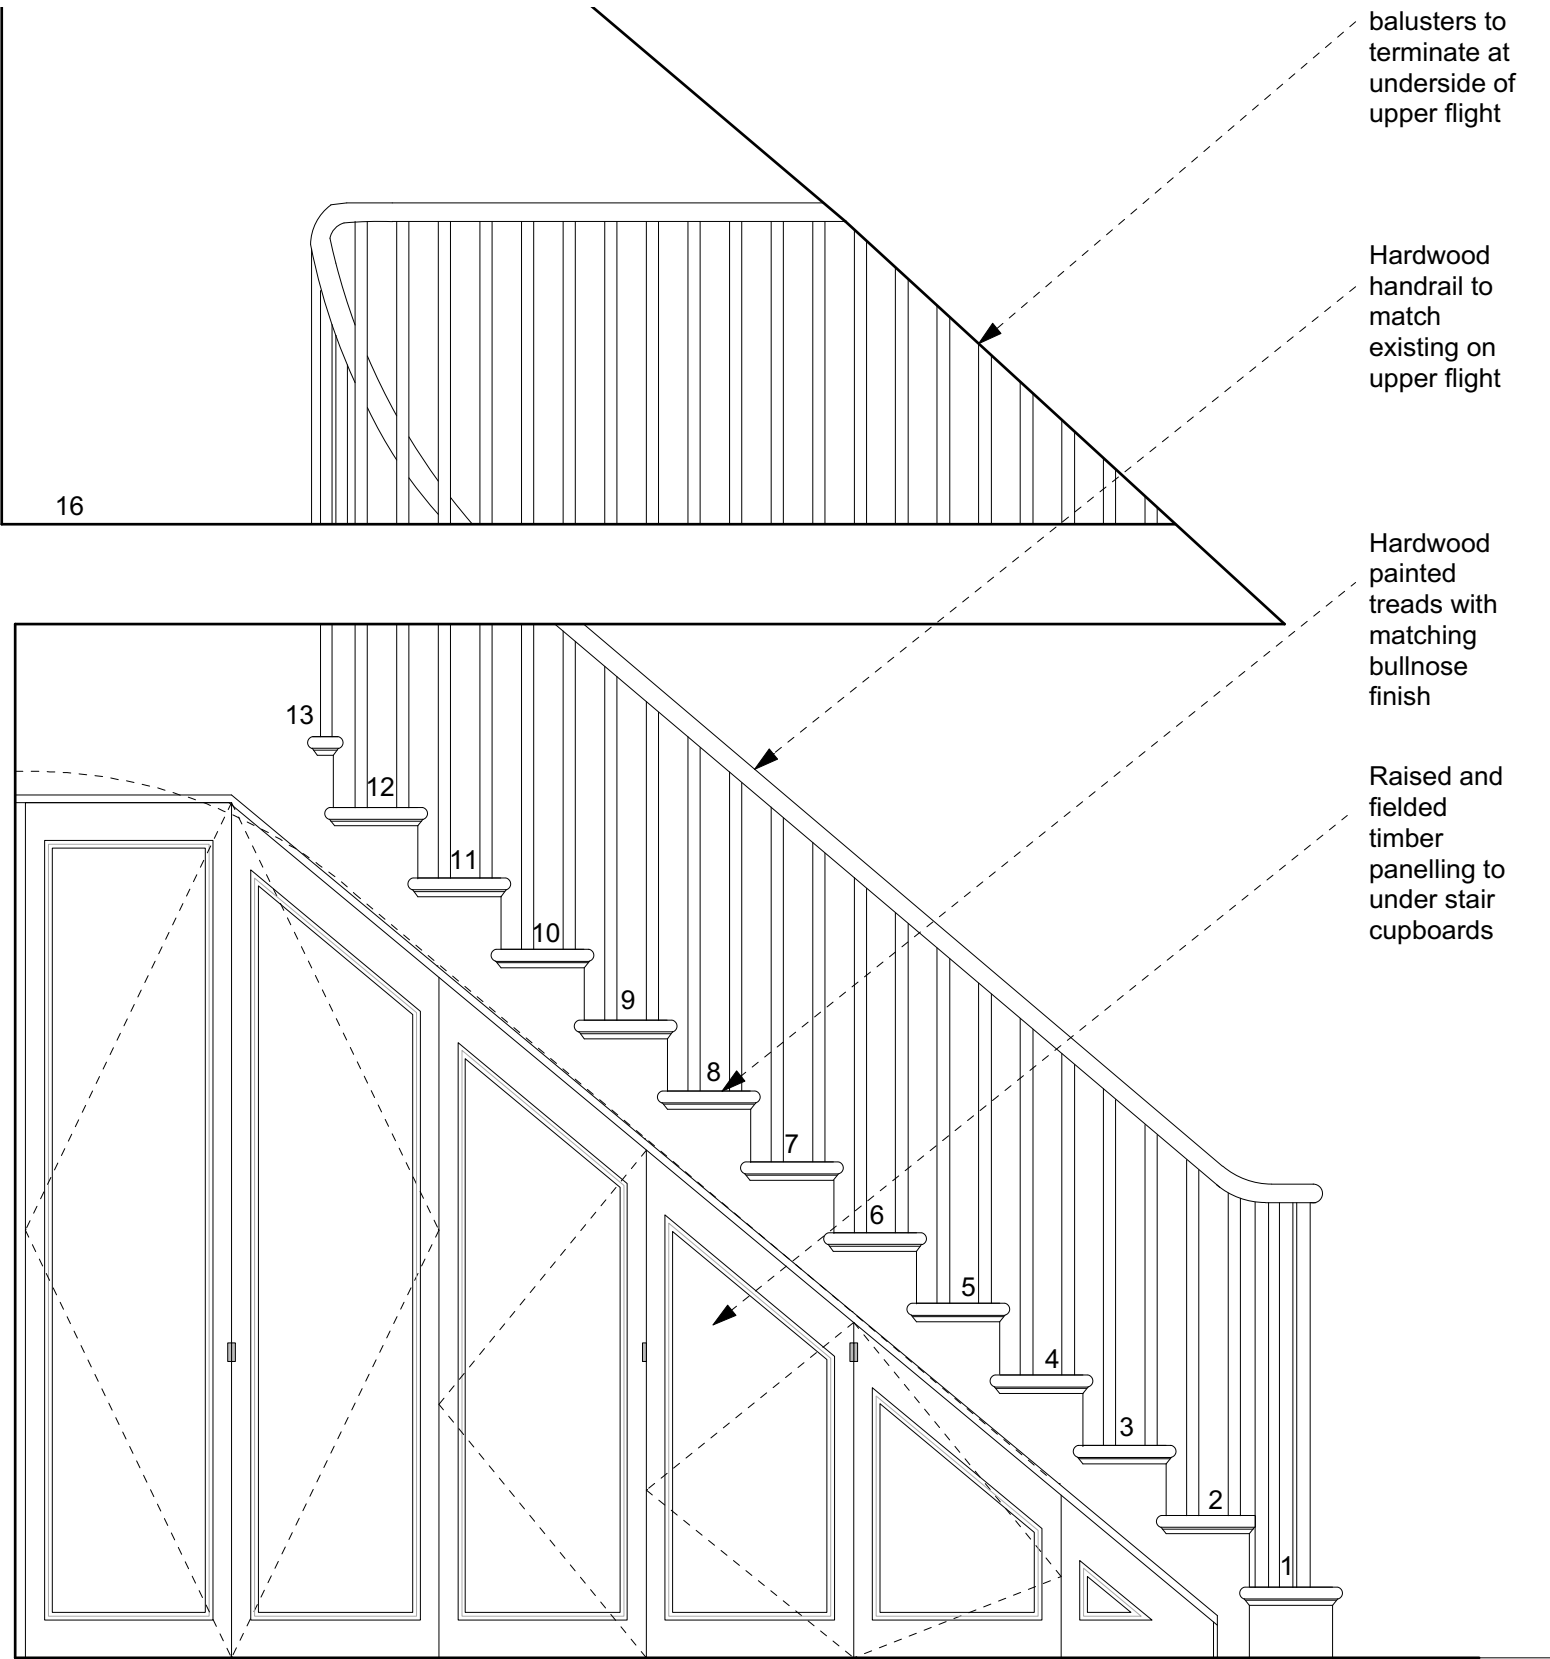

ELEVATION

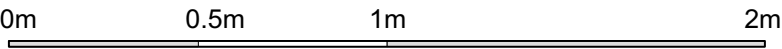

Proposed \_ Detailed Arrangement\_ Staircase Details\_ Elev & Section II

**General Notes**  
All dimensions to be verified on site  
To be read in conjunction with all relevant documents  
In the event of discrepancy notify the Architect immediately  
This document is copyright of Hugh Cullum Architects Ltd

**Issue Status**  
SK Sketch  
D Design  
T Tender

E Existing Condition  
P Permissions  
C Contract

(\_) Issued for Planning (12.06.18/TS/HC)  
Revision: Information (date/drawn by/checked by)

**HUGH CULLUM**  
ARCHITECTS LTD  
Bloomsbury Design  
61b Judd Street  
London WC1H 9QT  
t 020 7383 7647  
f 020 7387 7645  
mail@hughcullum.com

**2 Provost Road**  
  
PLANNING\_ Proposal  
Staircase Elev & Sect 2  
1:20@A3 June 2018  
  
PR002-P321(\_)