


01 Window Type 14 - Section 1:10@A3

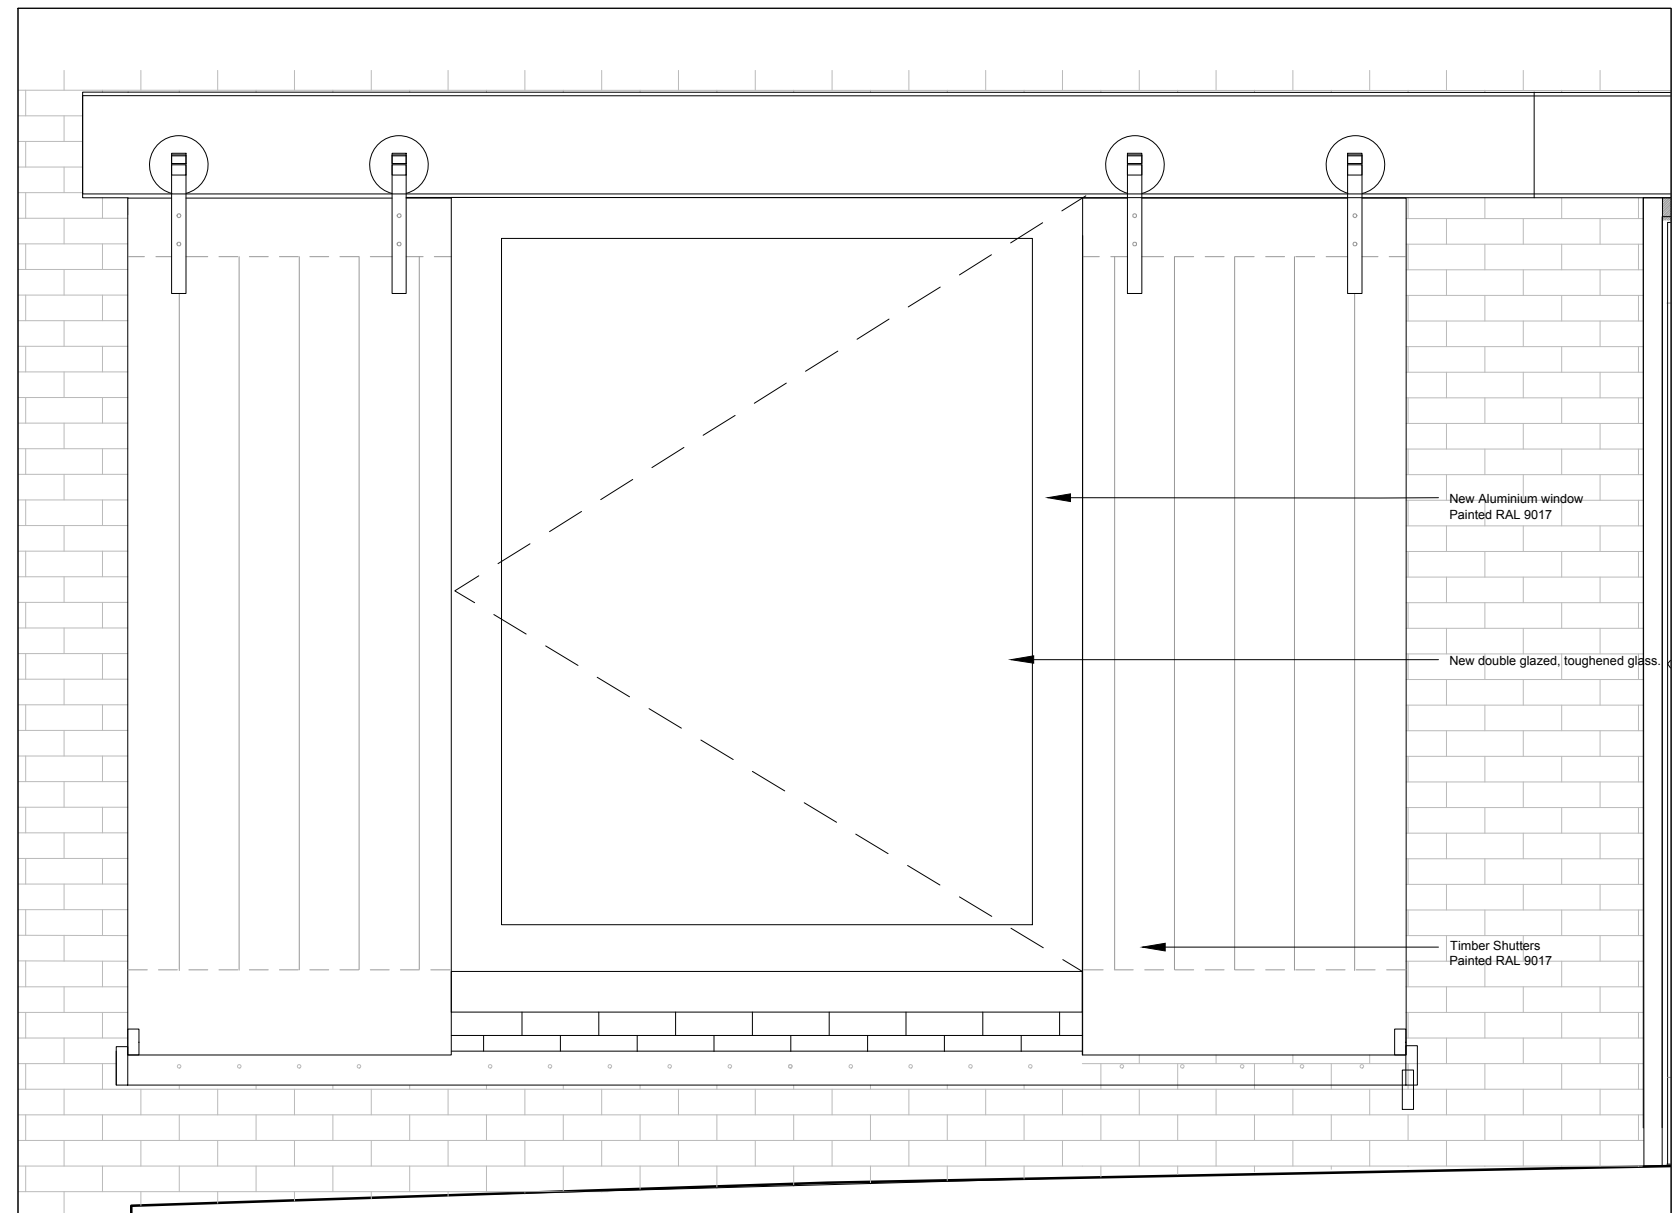

03 Window Type 14 - Plan 1:10@A3

02 Window Type 14 - Elevation 1:20@A3

- NOTES:
- Drawing based upon the formal survey information issued by GREENHATCH Surveys Ltd and dated April 2017.
 - The difference in areas between similar flats in different floors reflects the difference in the Party Wall line between floors identified in survey drawings.
 - Information to read in conjunction with Structural Engineer and MEP Engineer package information
 - All levels indicated as height above Ordinance Survey Datum taken from survey. To be confirmed.
 - All dimensions subject to a tolerance of +/-5mm.
 - All details are indicative and should be reviewed against contractor's selected supplier / manufacture / system. Any variations are to be advised to and approved by the Contract Administrator prior to commencement on site.
 - Refer to CDM Risk Schedule 1706-0000-CDM-001
 - Refer to Design Risk Schedule 1706-0000-DRS-001

DATE	REVISIONS
12.06.2018	PL02 FOR PLANNING
18.05.2018	PL01 FOR PLANNING

Do not scale from this drawing
 All dimensions to be confirmed on site
 Information contained within this drawing is the sole copyright of EMRYS
 Architects Ltd and is not to be reproduced without permission
 EMRYS Architects are to be notified immediately of any discrepancies

EMRYS
 CAP House | 9-12 Long Lane | London | EC1A 9HA
 mail@emrysarchitects.com
 www.emrysarchitects.com T : 020 7726 5060

JOB NO	1706	CLIENT	GMS ESTATES LTD
TITLE	48 FITZROY STREET W1T 5BS		
DWG	DISCHARGE OF CONDITIONS GRAFTON MEWS WINDOW_Type 14		
DRAWN	HG	DATE	18.05.2018
CHECKED	EB	STATUS	PLANNING
DWG NO	1706-0600-AP-008		SCALE @ A3 Varies REV PL02