


report any discrepancies to the Architect.  
 Verify all dimensions and levels on site prior to construction.  
 The contents of this drawing are Stiff + Trevillion Architects LLP copyright and shall not be re-used without their written permission.

No.	Date	Revision Notes
A	6/7/09	EXTERNAL SEATING LAYOUT REVISED

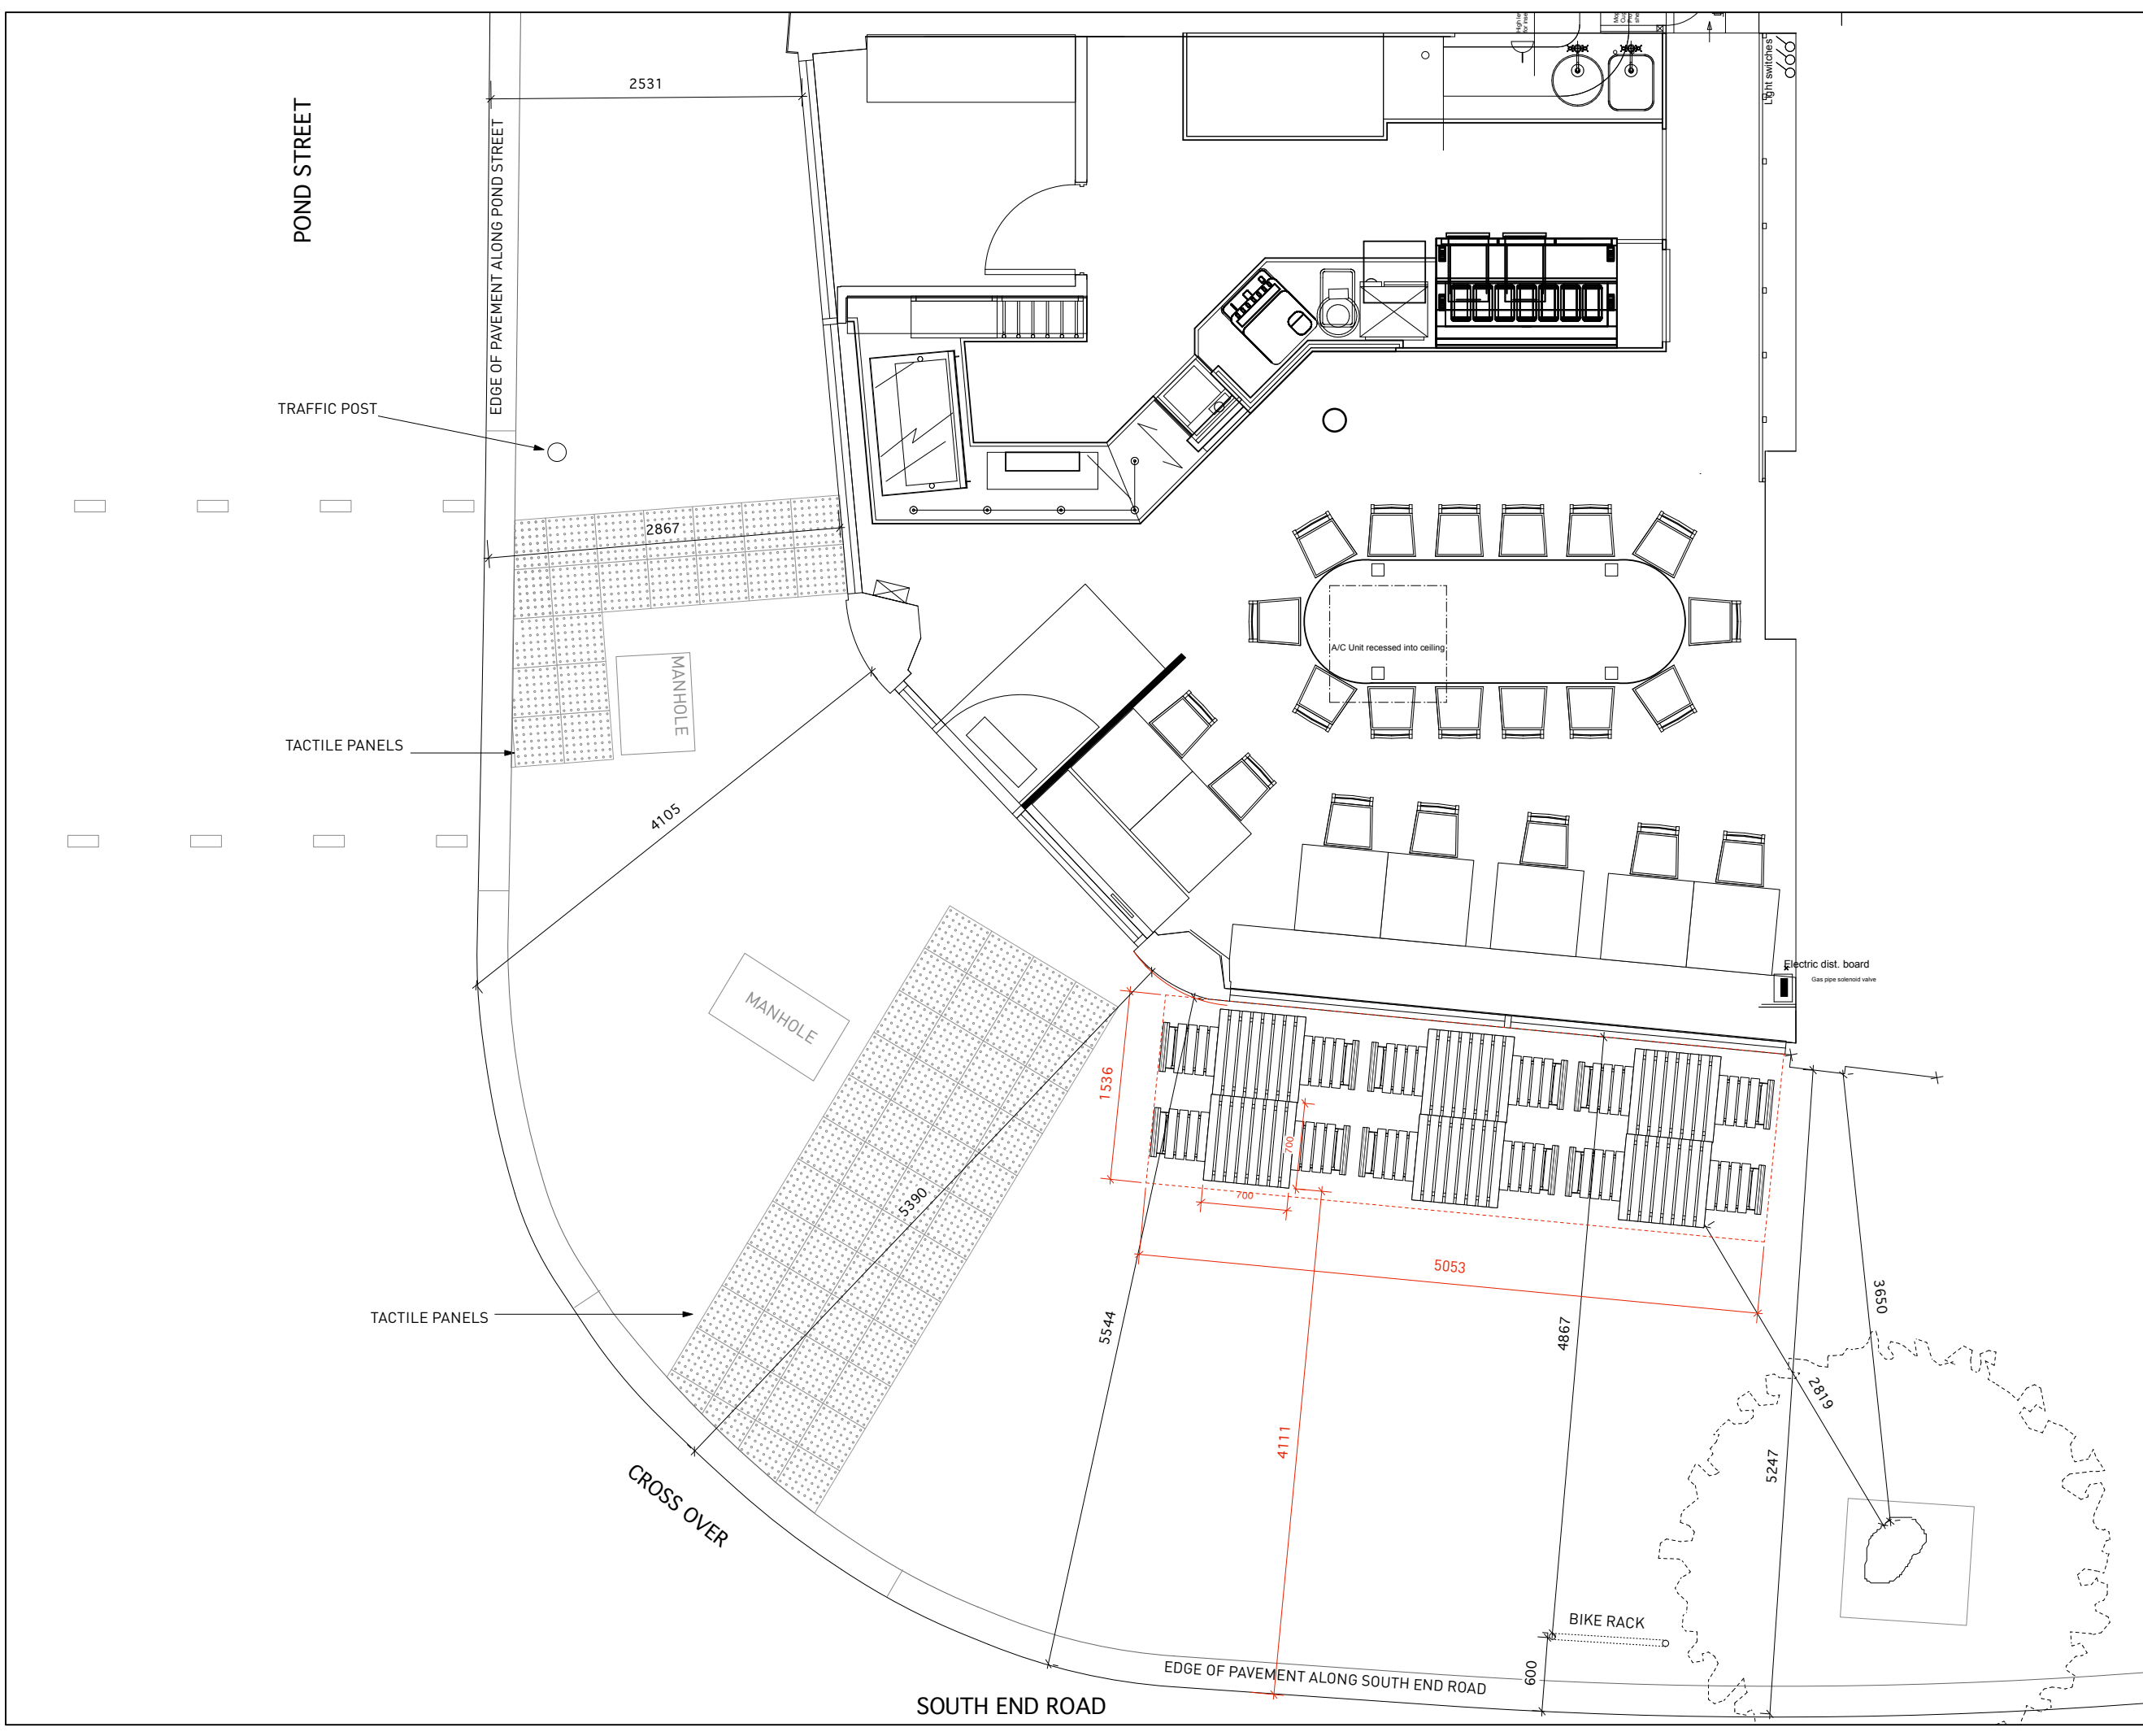

**PLANNING**

**Stiff + Trevillion**

Stiff + Trevillion Architects LLP  
 16 Woodfield Road  
 London W9 2BE  
 T +44(0)20 8960 5550  
 F +44(0)20 8969 8668  
 mail@stiffandtrevillion.com  
 www.stiffandtrevillion.com

Project **LPQ HAMPSTEAD**  
**1 South End Road, NW3 2PT**

Drawing **PROPOSED SEATING PLAN**

Project No	Drawing No	Revision
<b>2949</b>	<b>110</b>	<b>A</b>

Scale: 1:50/1:100B A1/A3 Date: JUNE 08 Revised: 06/07/2009