



EXISTING ELEVATION

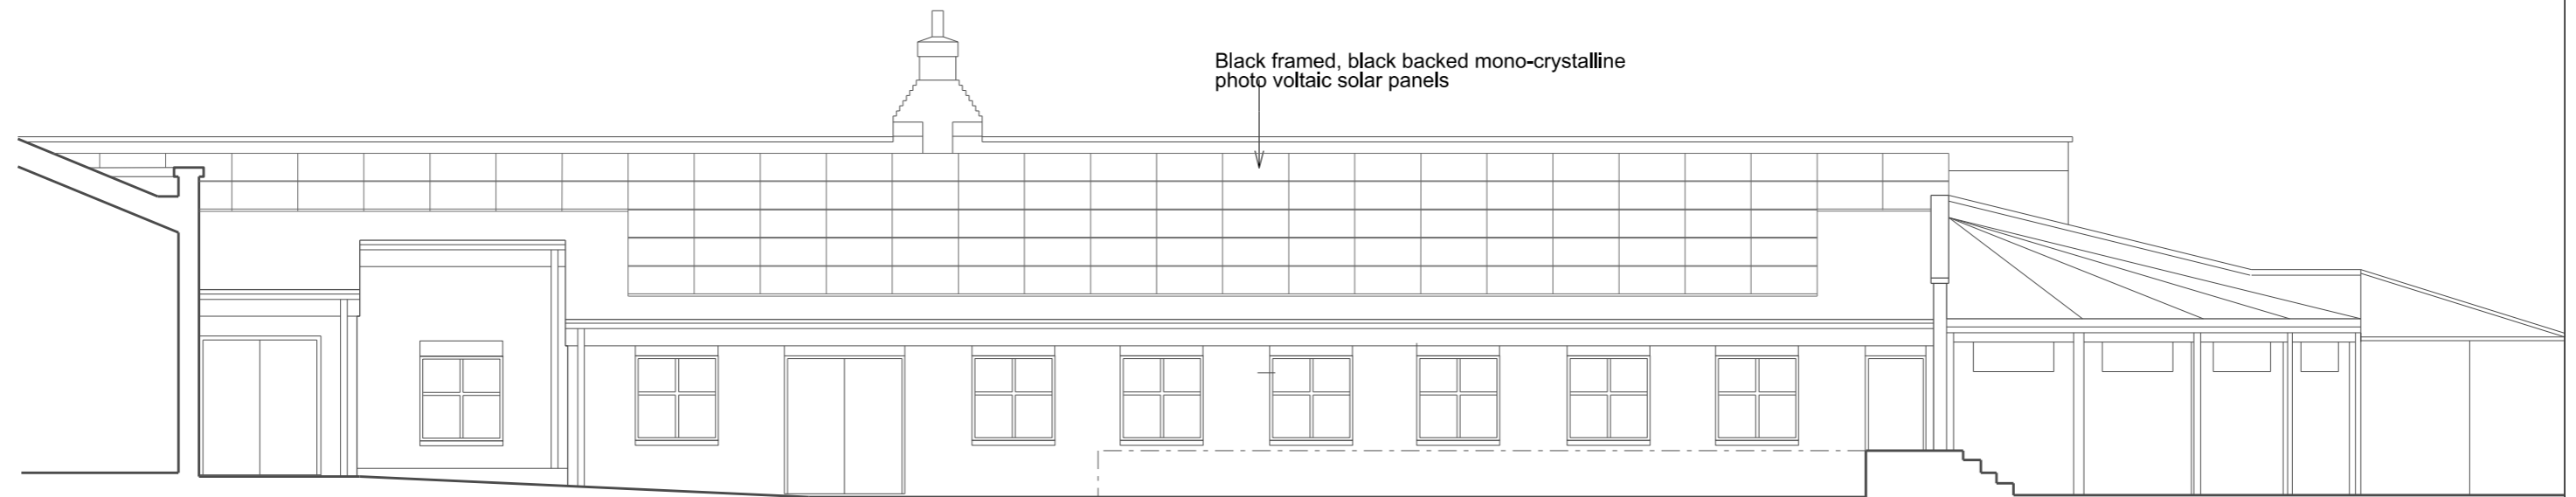

PROPOSED ELEVATION

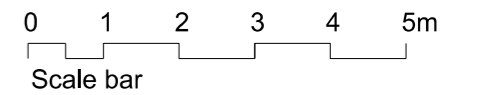

Rev.	Date	By	Description

Do not scale from this drawing All dimensions to be checked on site
 Notify the Architect immediately of any discrepancies
 This drawing remains the copyright of the Architect
AAB architects
 Studio 9, Bickerton House, 25 Bickerton Road, London N19 5JT
 Tel 020 7281 8955 mail@aabarchitects.co.uk www.aabarchitects.co.uk

WATERLOW PARK CENTRE, N19 5JF
 DRAWING : EXISTING AND PROPOSED ELEVATIONS
 SCALE : 1:100 at A3
 DATE : 23.04.18

JOB NO.	SERIES	NO.	REV
342 P	3	01	_