
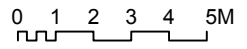
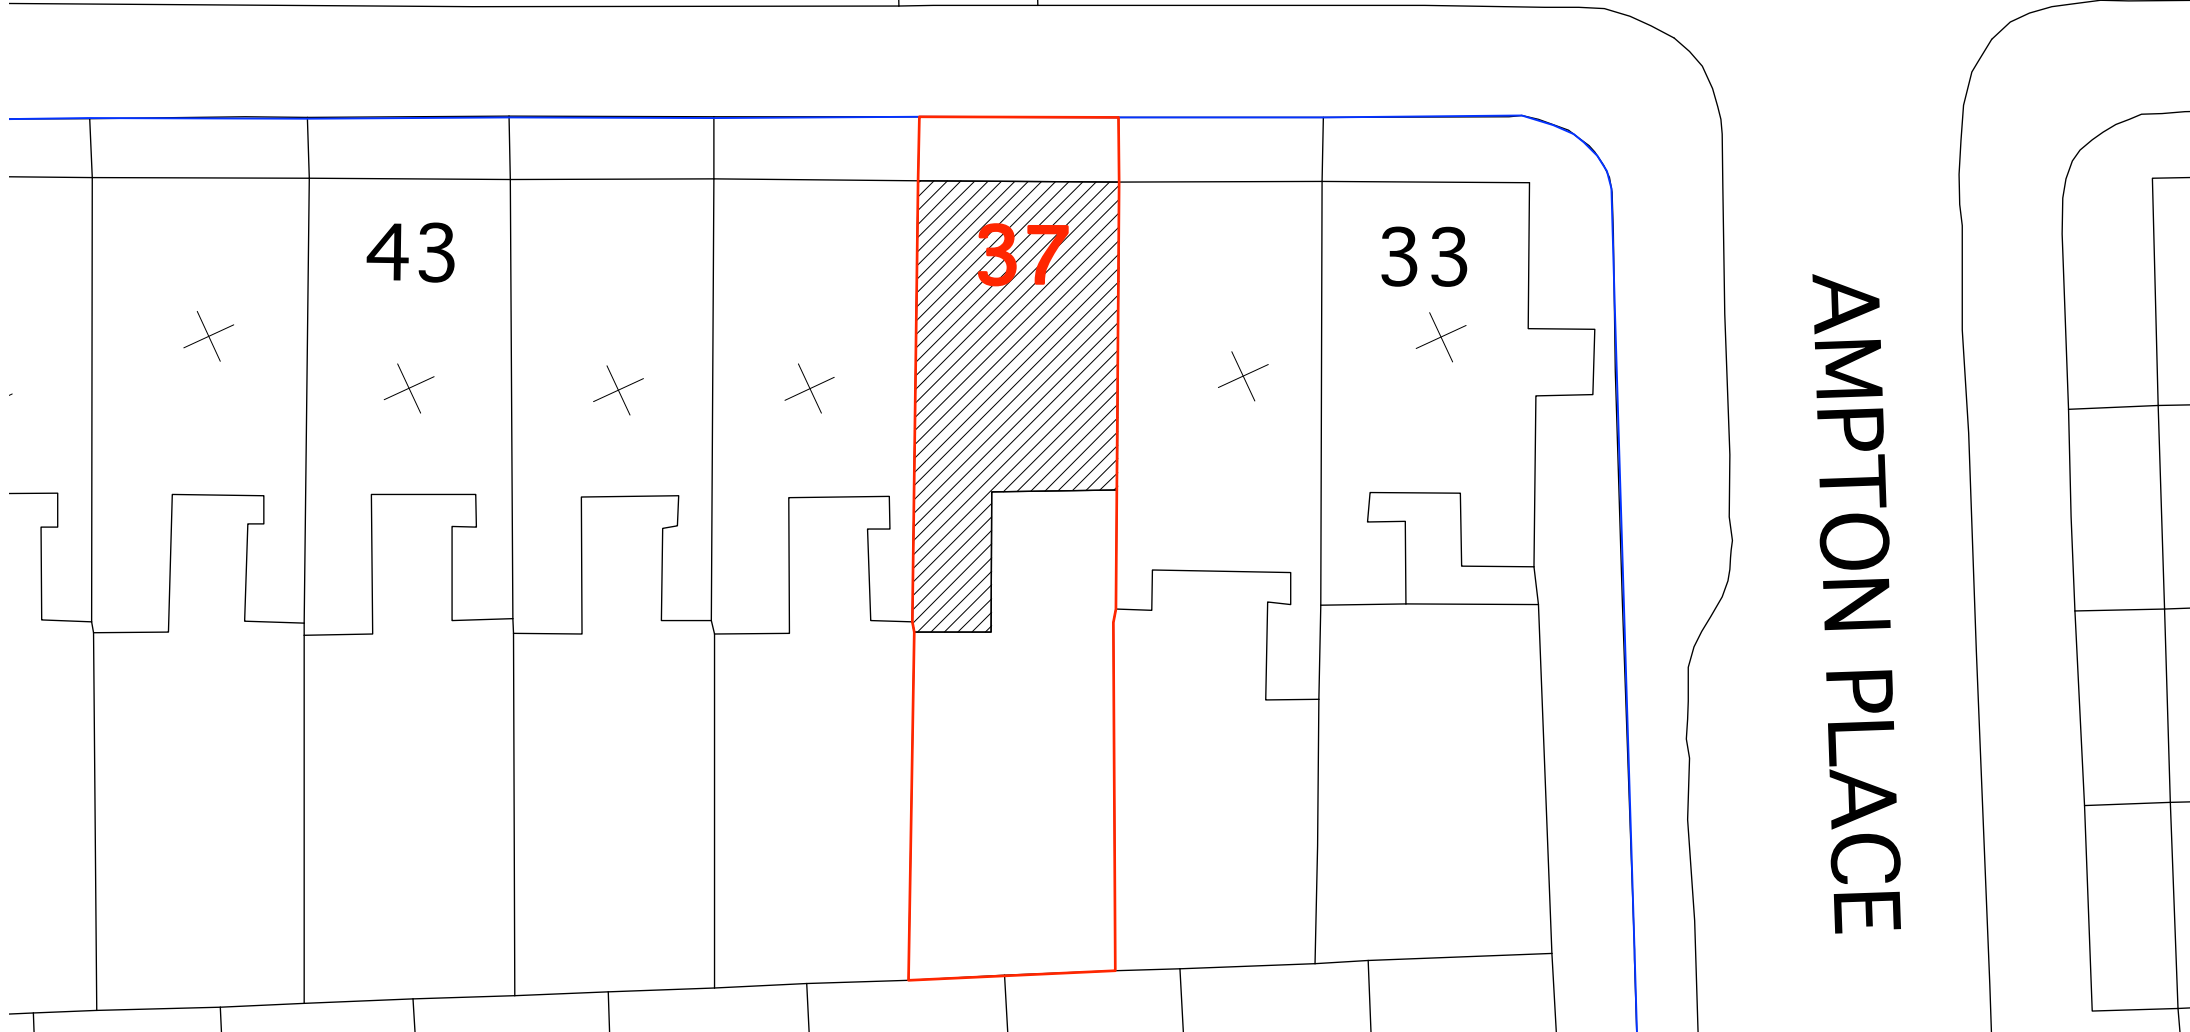


# FREDERICK STREET

NORTH

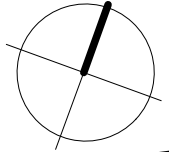

	PROJECT 5 ARCHITECTURE LLP 8 Waterson Street London E2 8HL	job title 37 FREDERICK STREET, LONDON WC1X 0NB	scale 1:200 @ A3	drawn SA	drawing no. <b>6214-FS37- BLOCK PLAN</b>
	T: +44 (0)20 7739 9131 F: +44 (0)20 7739 3687 E: info@p5a.co.uk	drawing BLOCK PLAN AS EXISTING	date OCT 2017	checked XX	