


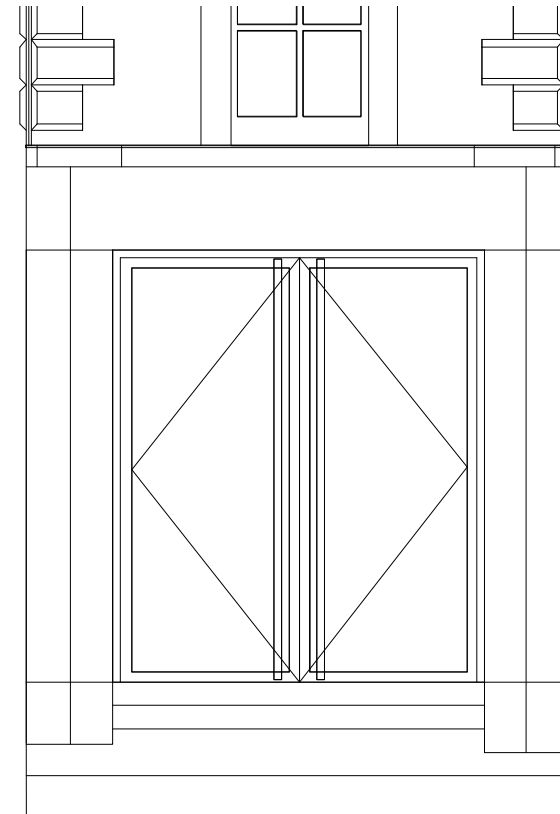

1 Existing Bloomsbury Street Elevation
Scale: 1:50



2 Existing Corner Elevation
Scale: 1:50



Notes

-

Revision	Date	Description
-	08/06/18	Issued for Planning

Gundry + Ducker
 Gundry + Ducker Architecture Ltd
 3 Garrick Street
 London WC2E 9BF
 +44(0)203 417 4895
 info@gundryducker.com

Project	Sushi Daily		
Drawing title	Existing External Elevations		
Scale	1:50 @ A3	Drwg. No.	Rev
Date	June 2018	356_PL_02	-
Status	FOR PLANNING		

Do not scale. All dimensions to be confirmed on site.
 Information contained in this drawing is the sole copyright of the designer
 and is not to be reproduced without permission.