


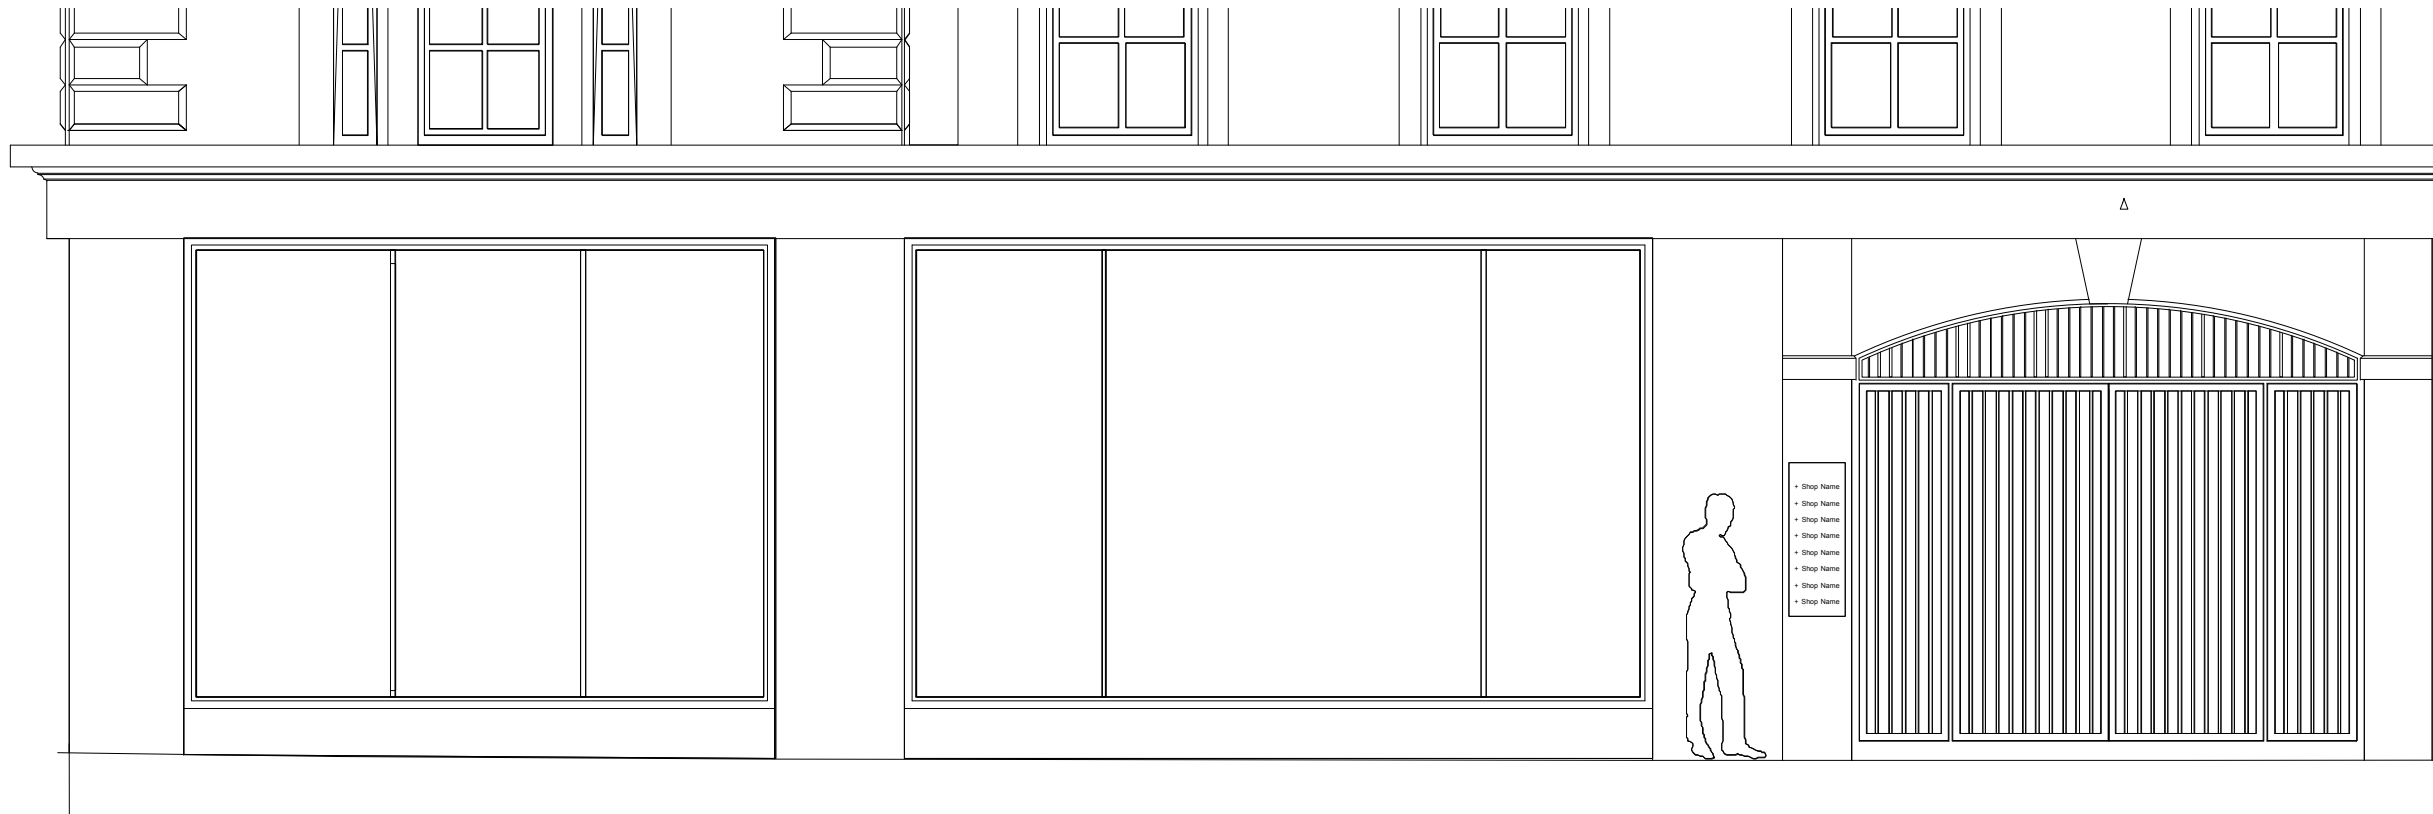

1 Existing New Oxford Street Elevation
Scale: 1:50



Notes

-

Revision	Date	Description
-	08/06/18	Issue for Planning

Gundry + Ducker
Gundry + Ducker Architecture Ltd
3 Garrick Street
London WC2E 9BF
t +44(0)203 417 4895
info@gundryducker.com

Project Sushi Daily

Drawing title Existing External Elevations

Scale	1:50 @ A3	Drwg. No.	Rev
Date	June 2018	356_PL_03	-

Status FOR PLANNING

Do not scale. All dimensions to be confirmed on site.
Information contained in this drawing is the sole copyright of the designer
and is not to be reproduced without permission.