



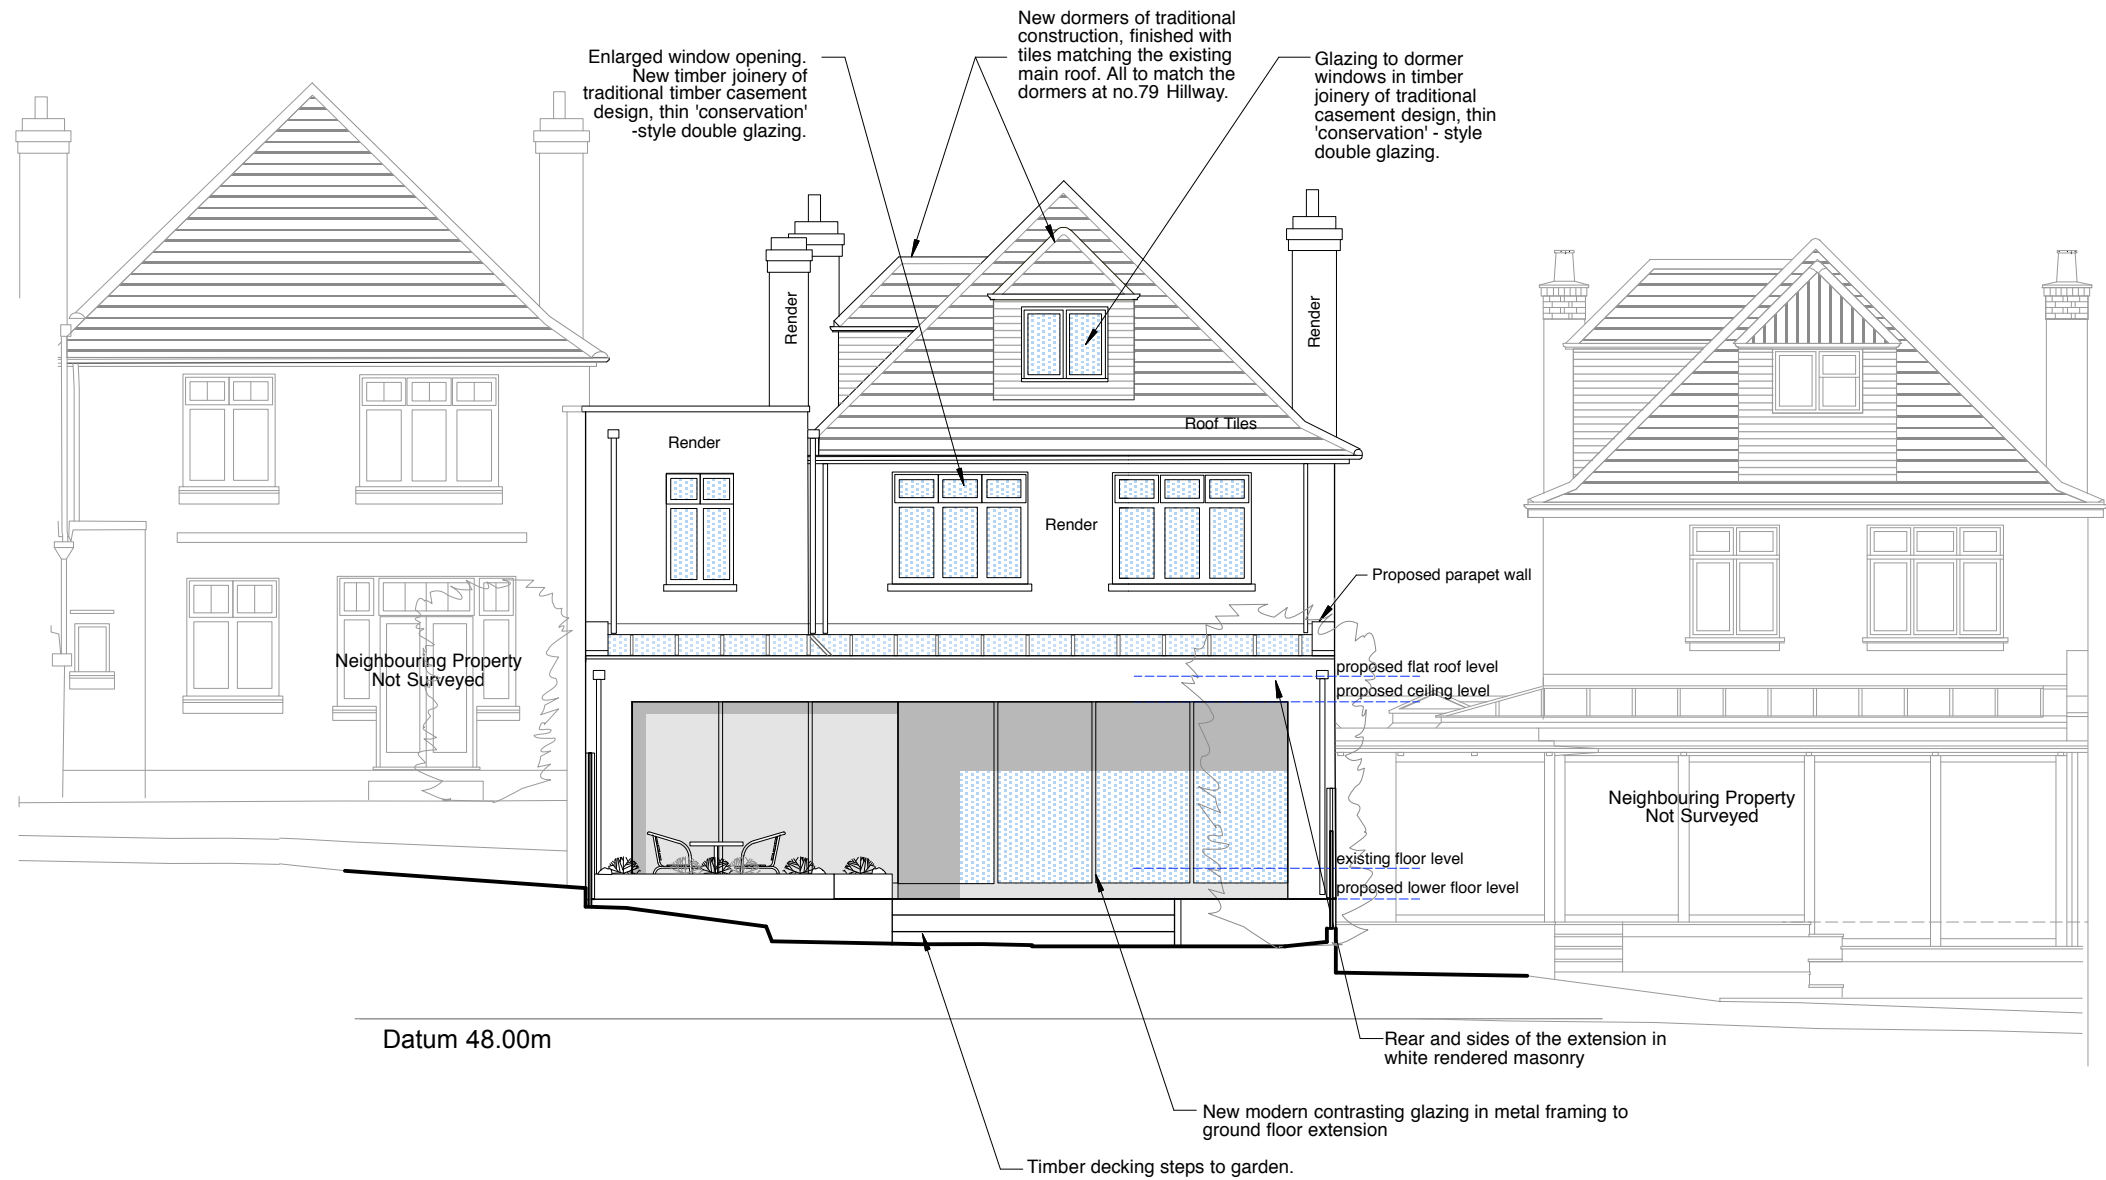

WEST / REAR ELEVATION - PROPOSED

No.81

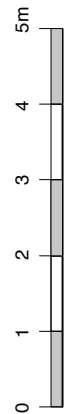

Rev.A (31.05.2017) Rear elevation updated according to Ground Floor P2/3A AND P2/5.
Rev.B(20.06.2017) Elevation updated.
Rev.C (27.06.2017)Planning drawings - updated .
Rev.D (14.07.2017)Planning drawings - updated .
Rev.E (17.07.2017)Planning drawings - updated .
Rev.F(14.09.2017)Additional Planning Issue Revisions.
Rev.G(18.09.2017)Additional Planning Issue Revisions.
Rev.H (20.09.2017)Additional Planning Issue Revisions.
Rev.I (21.11.2017) Roof updated.

PLANNING

ALL DIMENSIONS
TO BE CHECKED ON SITE
DO NOT SCALE

DRAWING
WEST/ REAR ELEV. - PROPOSED
PROJECT
81 HILLWAY, HIGHGATE, N6 6AB
CLIENT
MRS. FIAMMA TRUUVERT

TAG
ARCHITECTS
TAG ARCHITECTS
14 BELSIZE CRESCENT, HAMPSTEAD,
LONDON NW3 5QU
TEL. : 020 7431 7974

DATE
03.17
SCALE
**1:100
@A3**
JOB
156
DRAWING
P81

Copyright ©