

Copyright ©

SCALE	1:100	DRAWING	P7E
DATE	03.17	JOB	156

TAG
ARCHITECTS

TAG ARCHITECTS
14 BELSIZE CRESCENT, HAMPTSTEAD
LONDON NW3 5QU
TEL.: 020 7431 7974

DRAWING
EAST/FRONT ELEVATION - PROP.



PROJECT
81 HILLWAY, HIGHGATE, N6 6AB

CLIENT
MRS. FIAMMA TRUUVERT

ALL DIMENSIONS
TO BE CHECKED ON SITE
DO NOT SCALE

Rev.A (20.06.2017) Elevation updated.
Rev.B (03.07.2017) Planning drawings - updated.
Rev.C (17.07.2017) Planning drawings - updated.
Rev.D (20.09.2017) Additional Planning Issue Revisions.
Rev.E (17.11.2017) Front extension (LHS) omitted, layout updated.

PLANNING

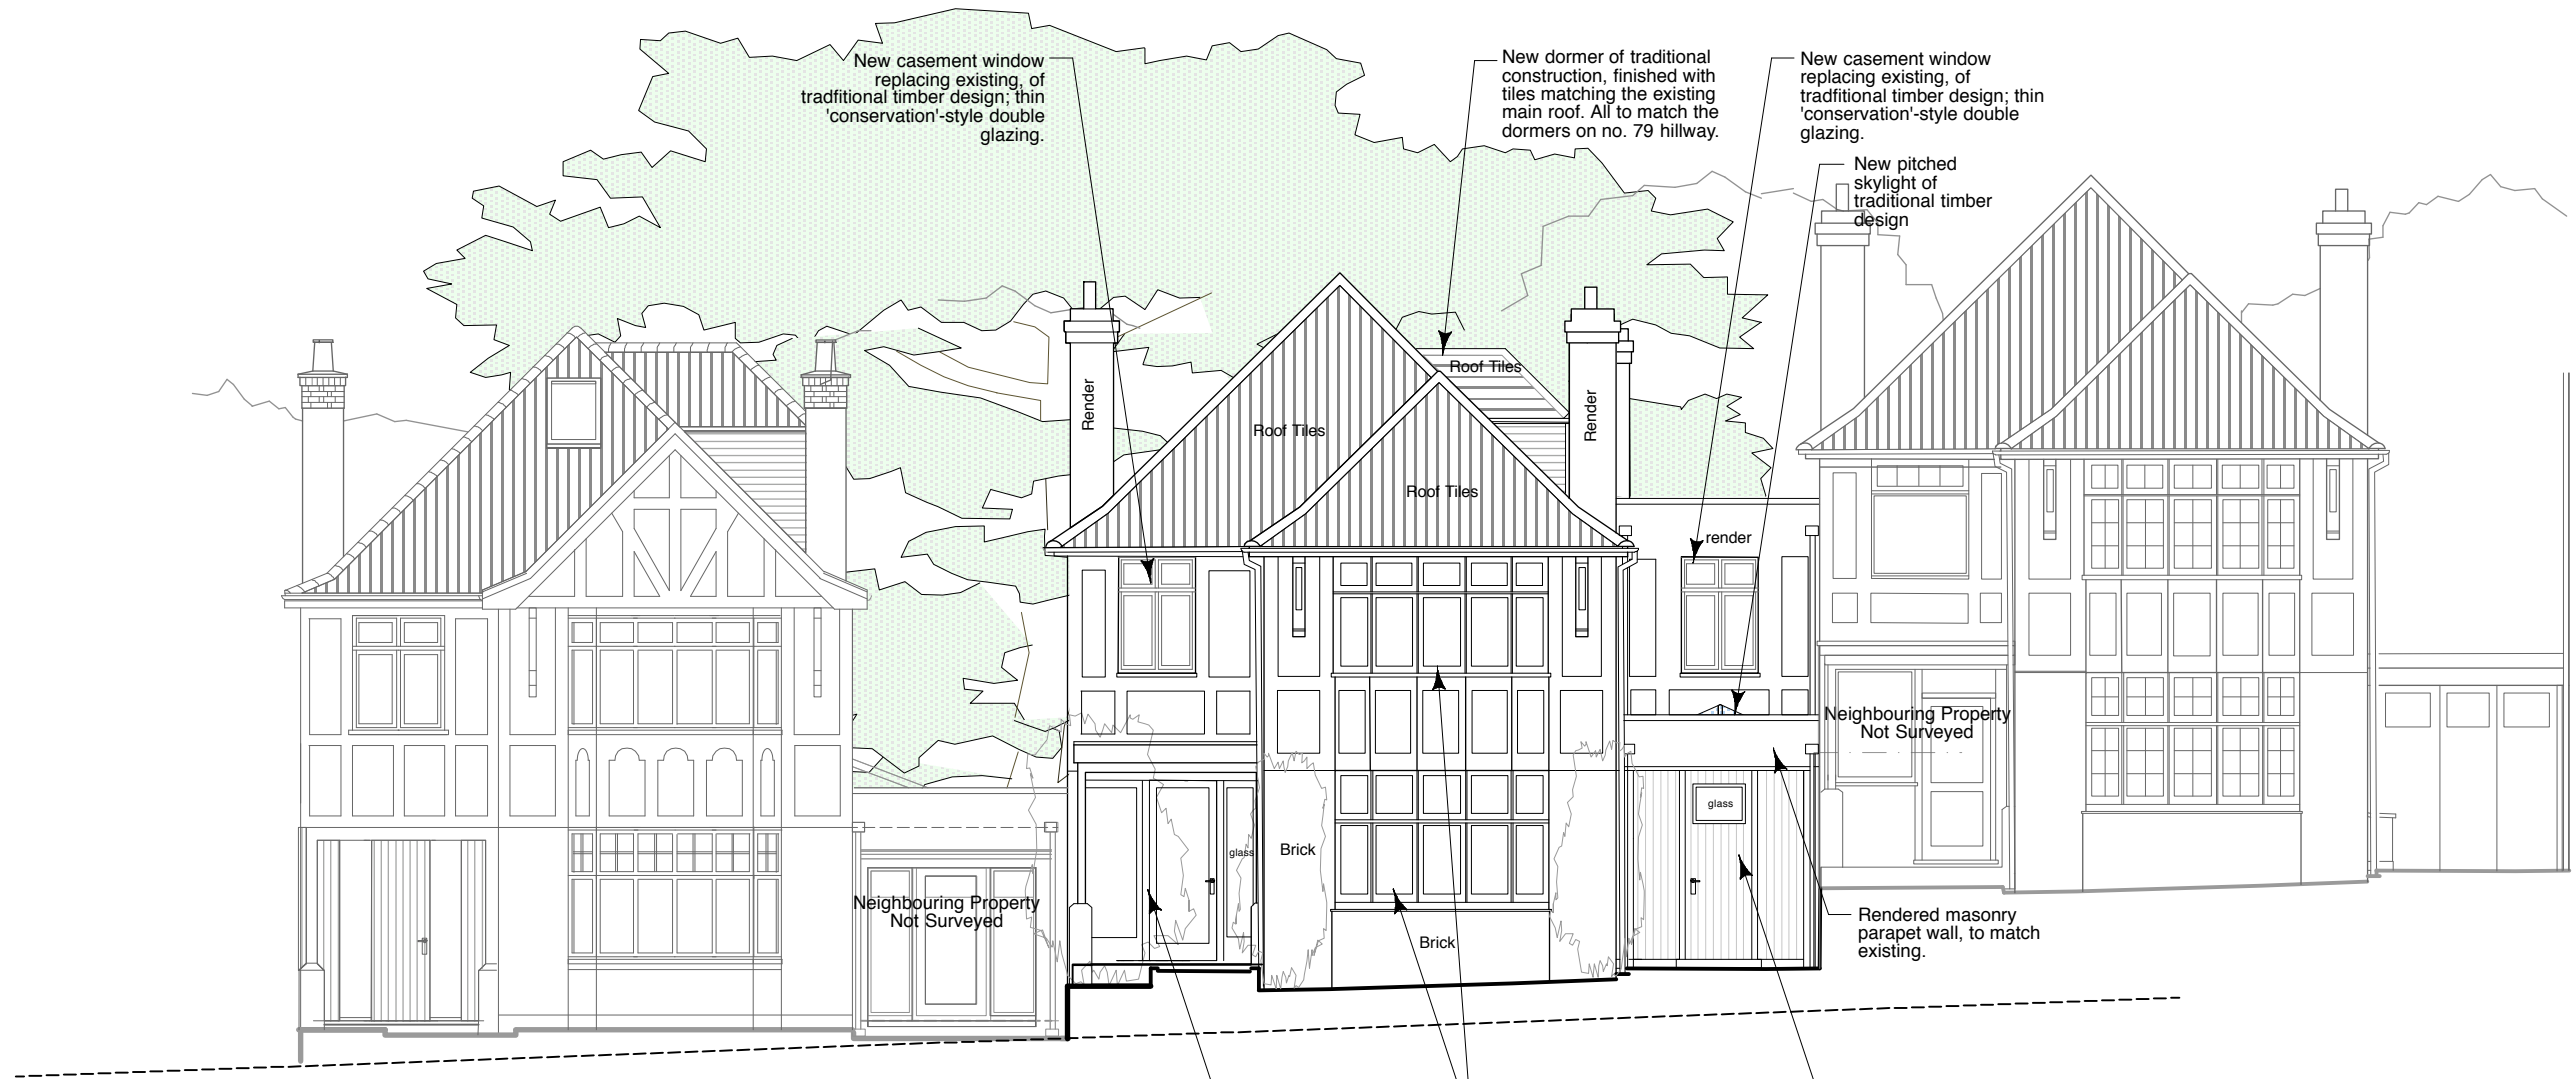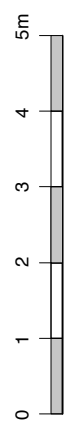

Datum 48.00m

New entrance door and side panels, moved forward, of traditional design in oak. Upper glass panel to the right of door.

Timber windows to ground and upper floors bays replaced, in painted hardwood of traditional casement design, to match existing; thin 'conservation'-style double glazing.

Extended garage/laundry front screen in t & g timber panelling, painted dark green, to resemble garage doors to match No.79 hillway.

EAST / FRONT ELEVATION - PROPOSED

No.81