

Copyright ©

SCALE	1:100	DRAWING	P14F
DATE	03.17	JOB	156
	@A3		


**TAG**  
ARCHITECTS  
TAG ARCHITECTS  
14 BELSIZE CRESCENT, HAMPSTEAD  
LONDON NW3 5QU  
TEL.: 020 7431 7974

DRAWING  
**VIEW FROM No.83 - PROPOSED**  
PROJECT  
**81 HILLWAY, HIGHGATE, N6 6AB**  
CLIENT  
**MRS. FIAMMA TRUUVERT**

ALL DIMENSIONS  
TO BE CHECKED ON SITE  
DO NOT SCALE

**PLANNING**

Rev.A (20.06.2017) Elevation updated.  
Rev.B (27.06.2017) Planning drawings - updated.  
Rev.C (14.07.2017) Planning drawings - updated.  
Rev.D (17.07.2017) Planning drawings - updated.  
Rev.E (20.09.2017) Additional Planning Issue Revisions.  
Rev.F (21.11.2017) Floor updated.

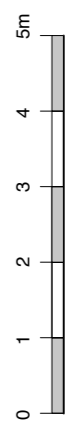


New dormers of traditional construction, finished with tiles matching the existing main roof, hanging tiles on vertical surfaces. All to match the dormers on no. 79 Hillway. Side-facing windows fitted with privacy glass.

Outline of building at No.83 Hillway

No.81 Hillway

Line of junction between No.81 and No.83 Hillway

Patio level at No.81 Hillway

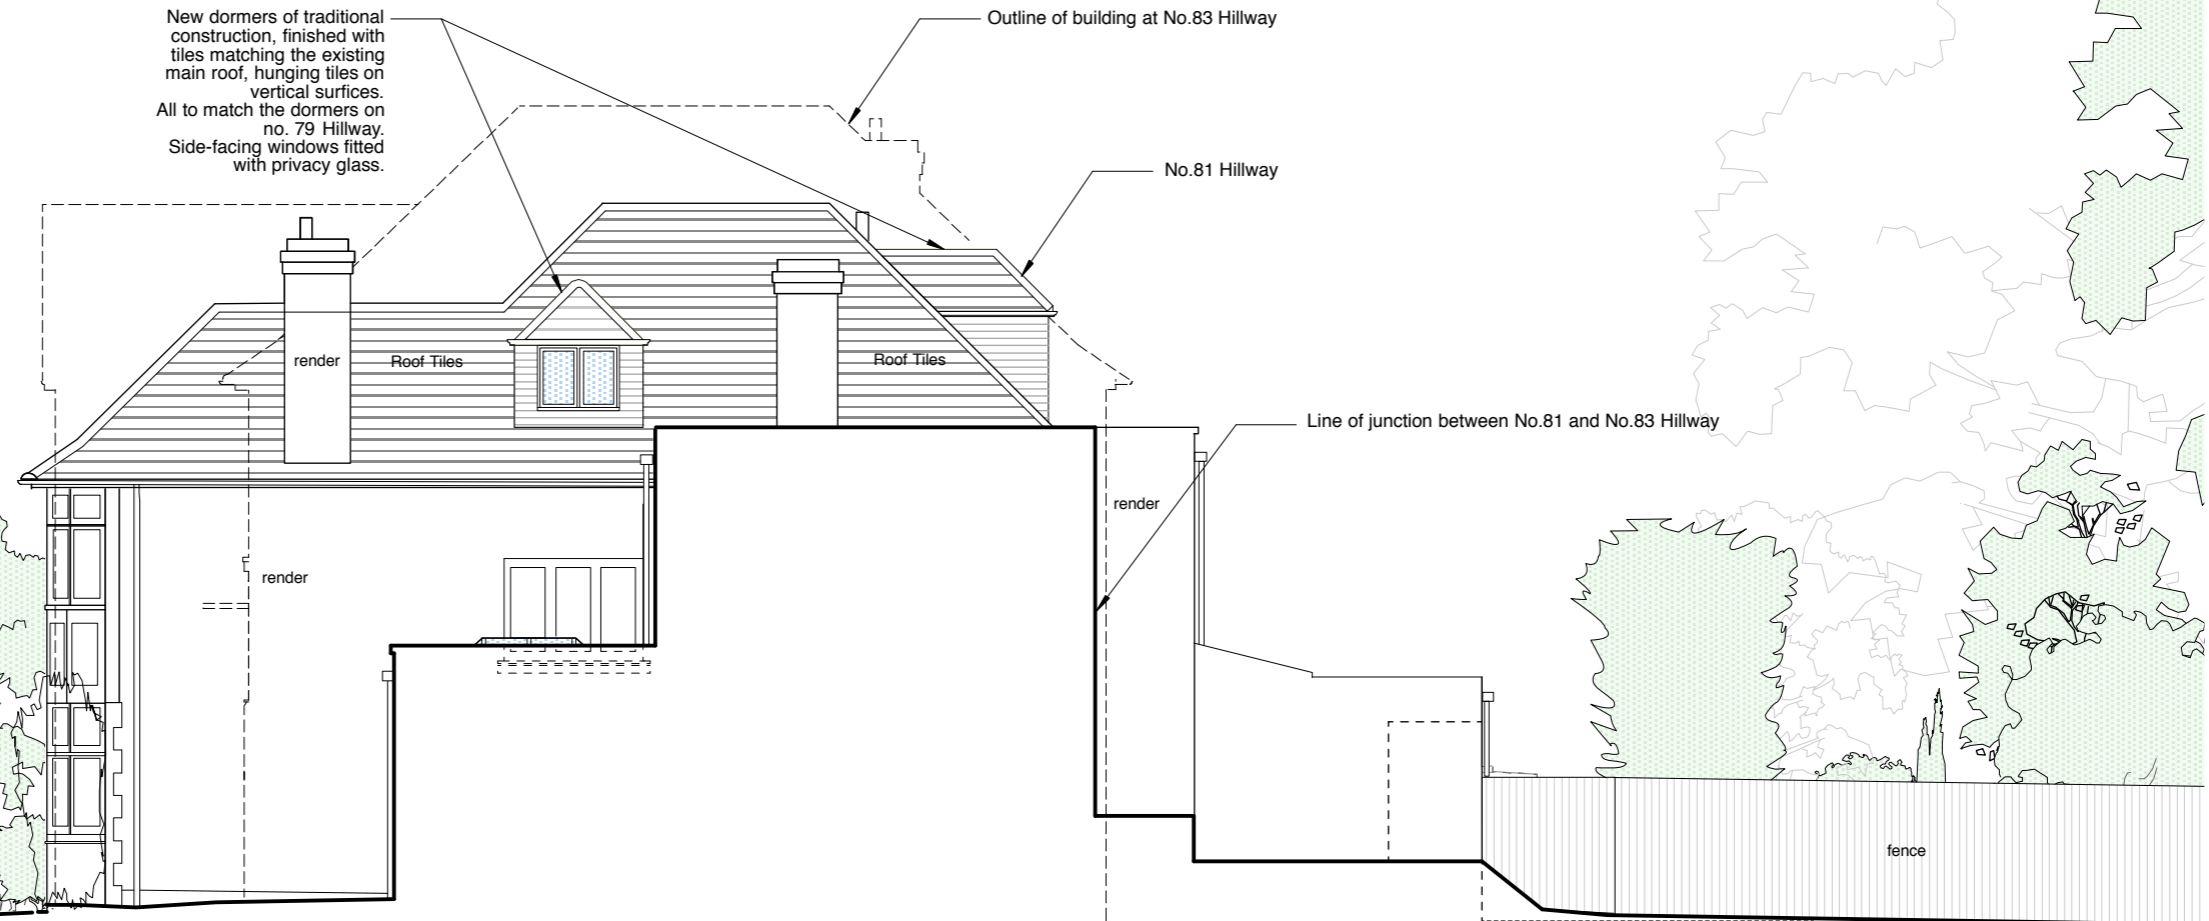

VIEW FROM No.83 HILLWAY - PROPOSED