



OS Map
1 : 1250

 Property Boundary

- 1 Unit 1
- 2 Unit 2
- 3 Garden
- 4 Roof Light
- 5 Shed
- 6 Refuse bins
- 7 Patio
- 8 Flat Roof
- 9 Terrace

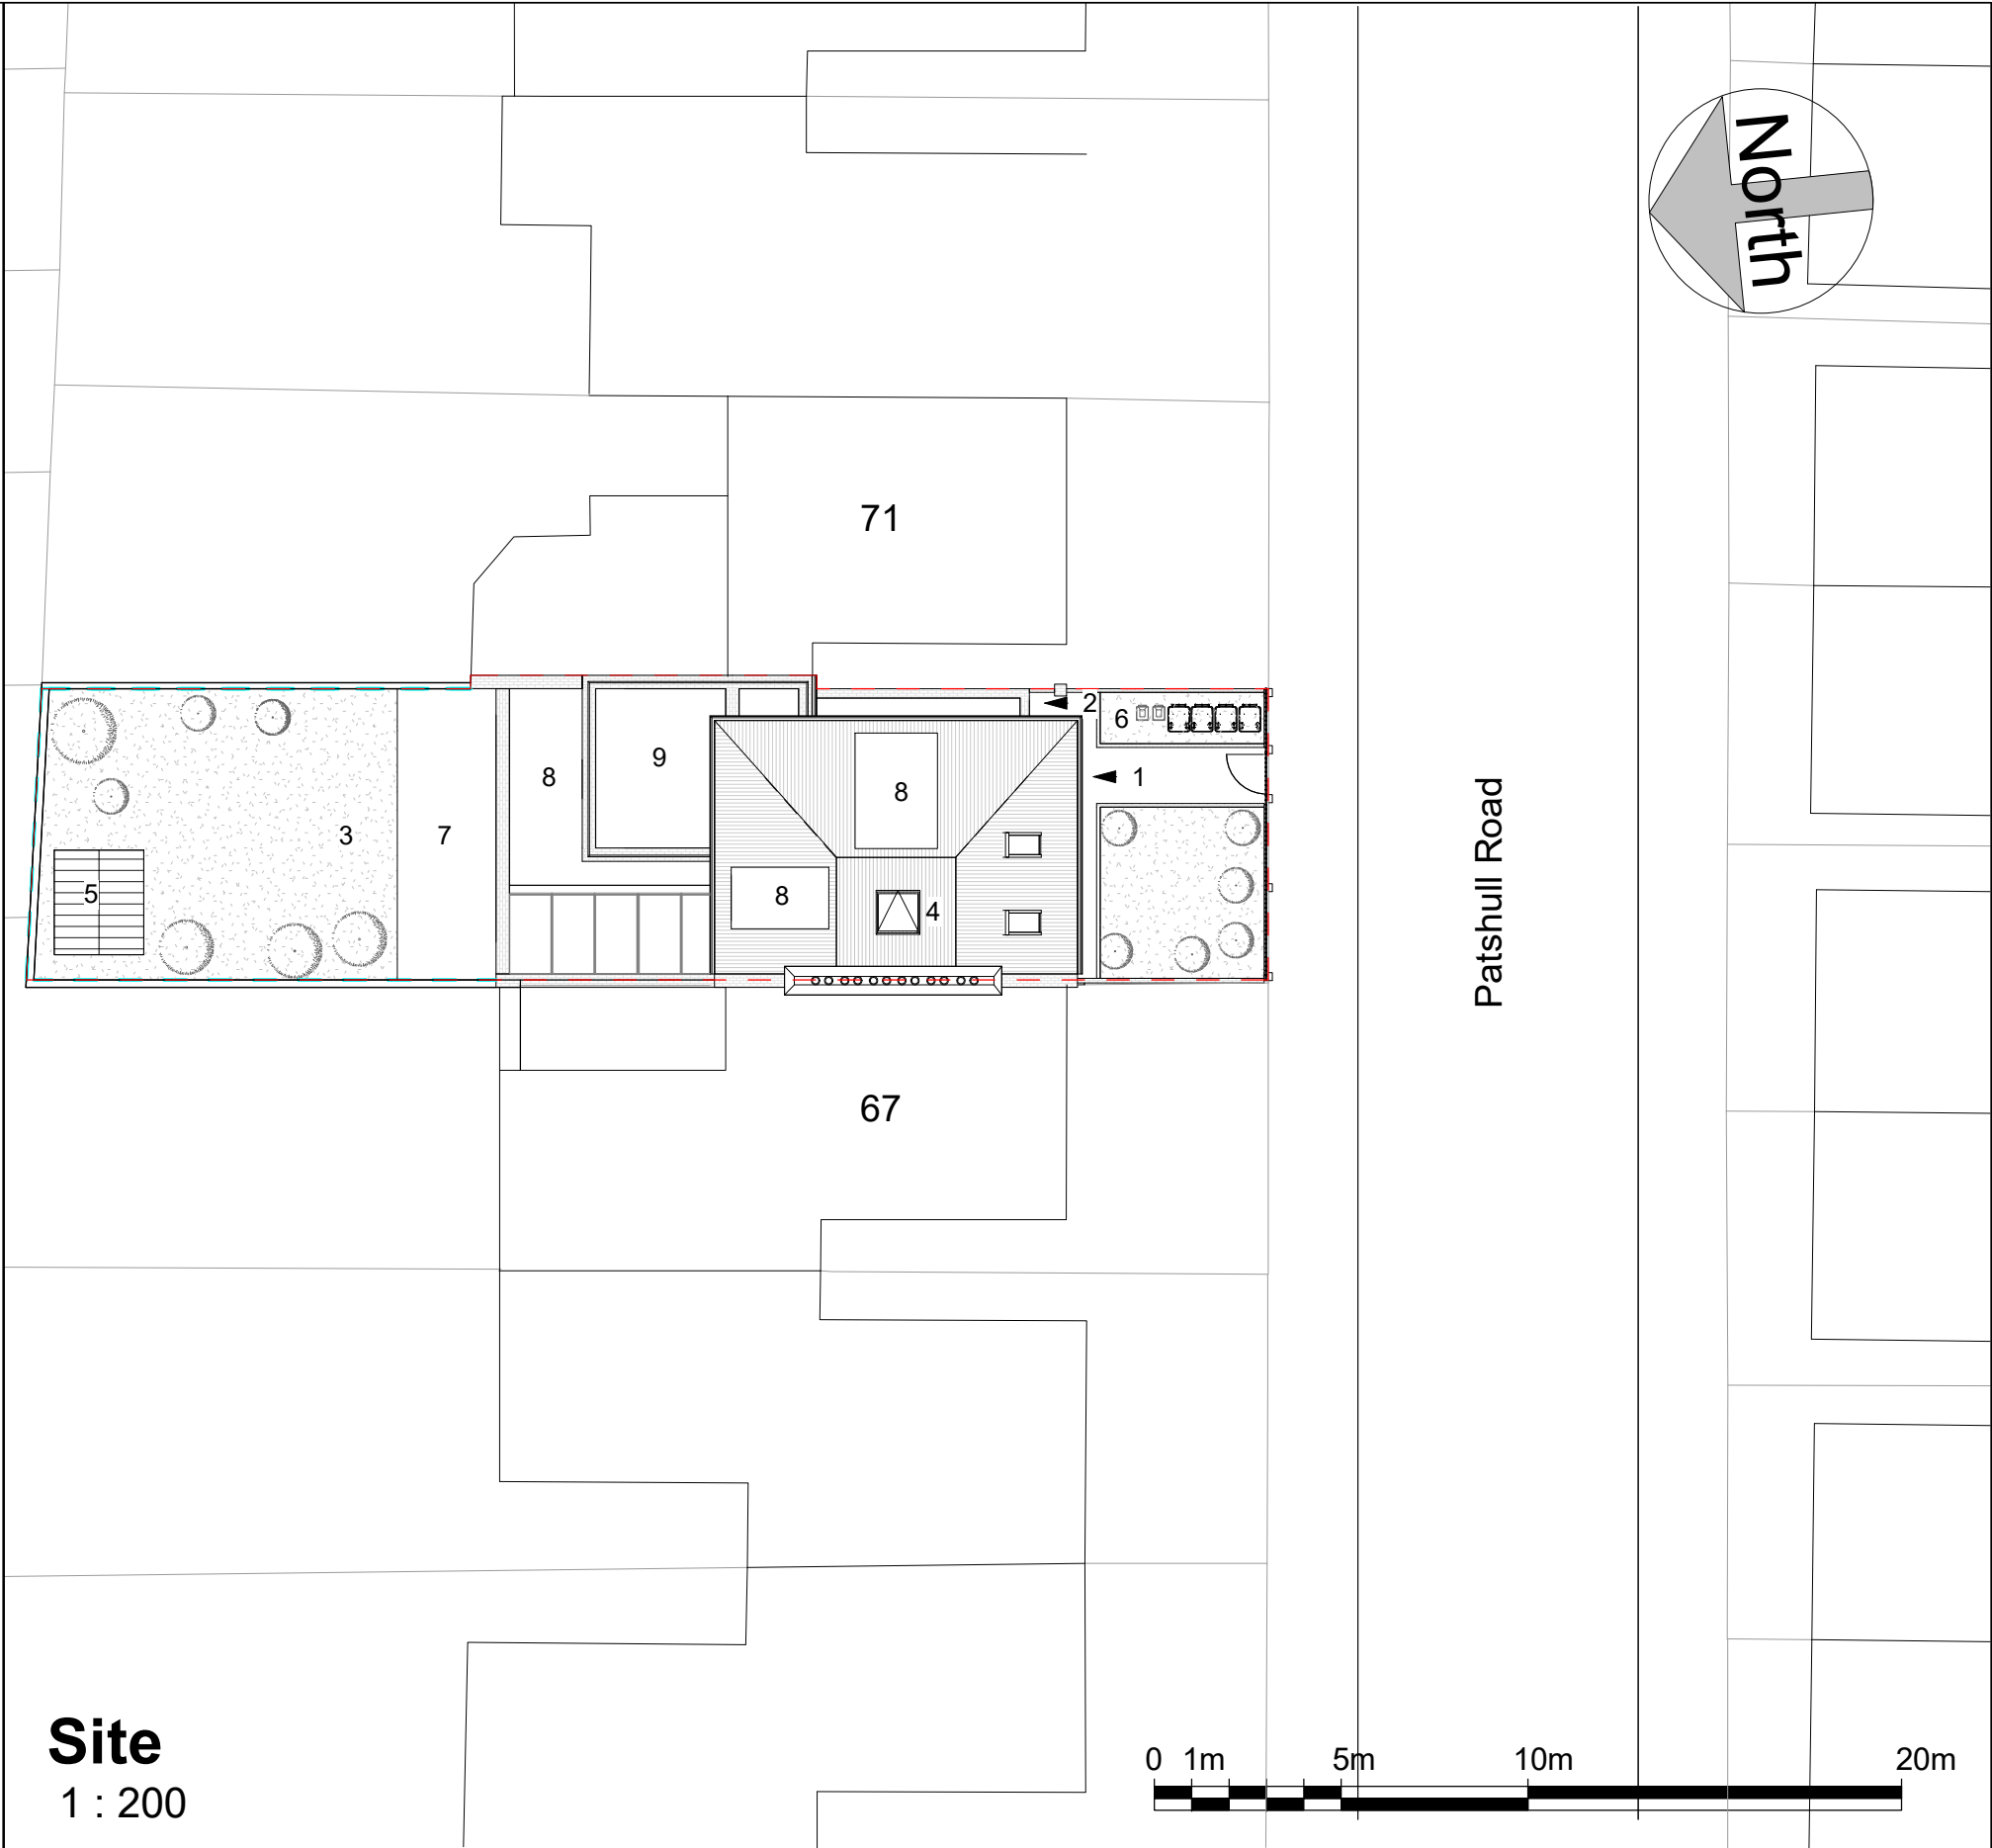

Site
1 : 200

 	No.	Description	Date	Benedetto Litteri Architect				PROJECT 69 Patshull Road		CLIENT Riccardo Calzavara		
								SHEET Proposed_Location Plans		Date Issue Date	Project number Project Number	Scale (@ A3) As indicated
				CODE	STATUS	SUITABILITY DESCRIPTION	PURPOSE OF ISSUE			Drawn by Author	DRAWING NUMBER L101	
										Checked by Checker		REV