



Significant hazards relative to the architectural design shown on this drawing have been assessed and highlighted with reasonable skill and care using a warning triangle system.

This drawing is to be read in conjunction with all other hazards/risks which have been identified and recorded within construction phases H&S plan.

It is assumed that all works on this drawing will be carried out by a competent contractor working, where appropriate, to an approved method statement.

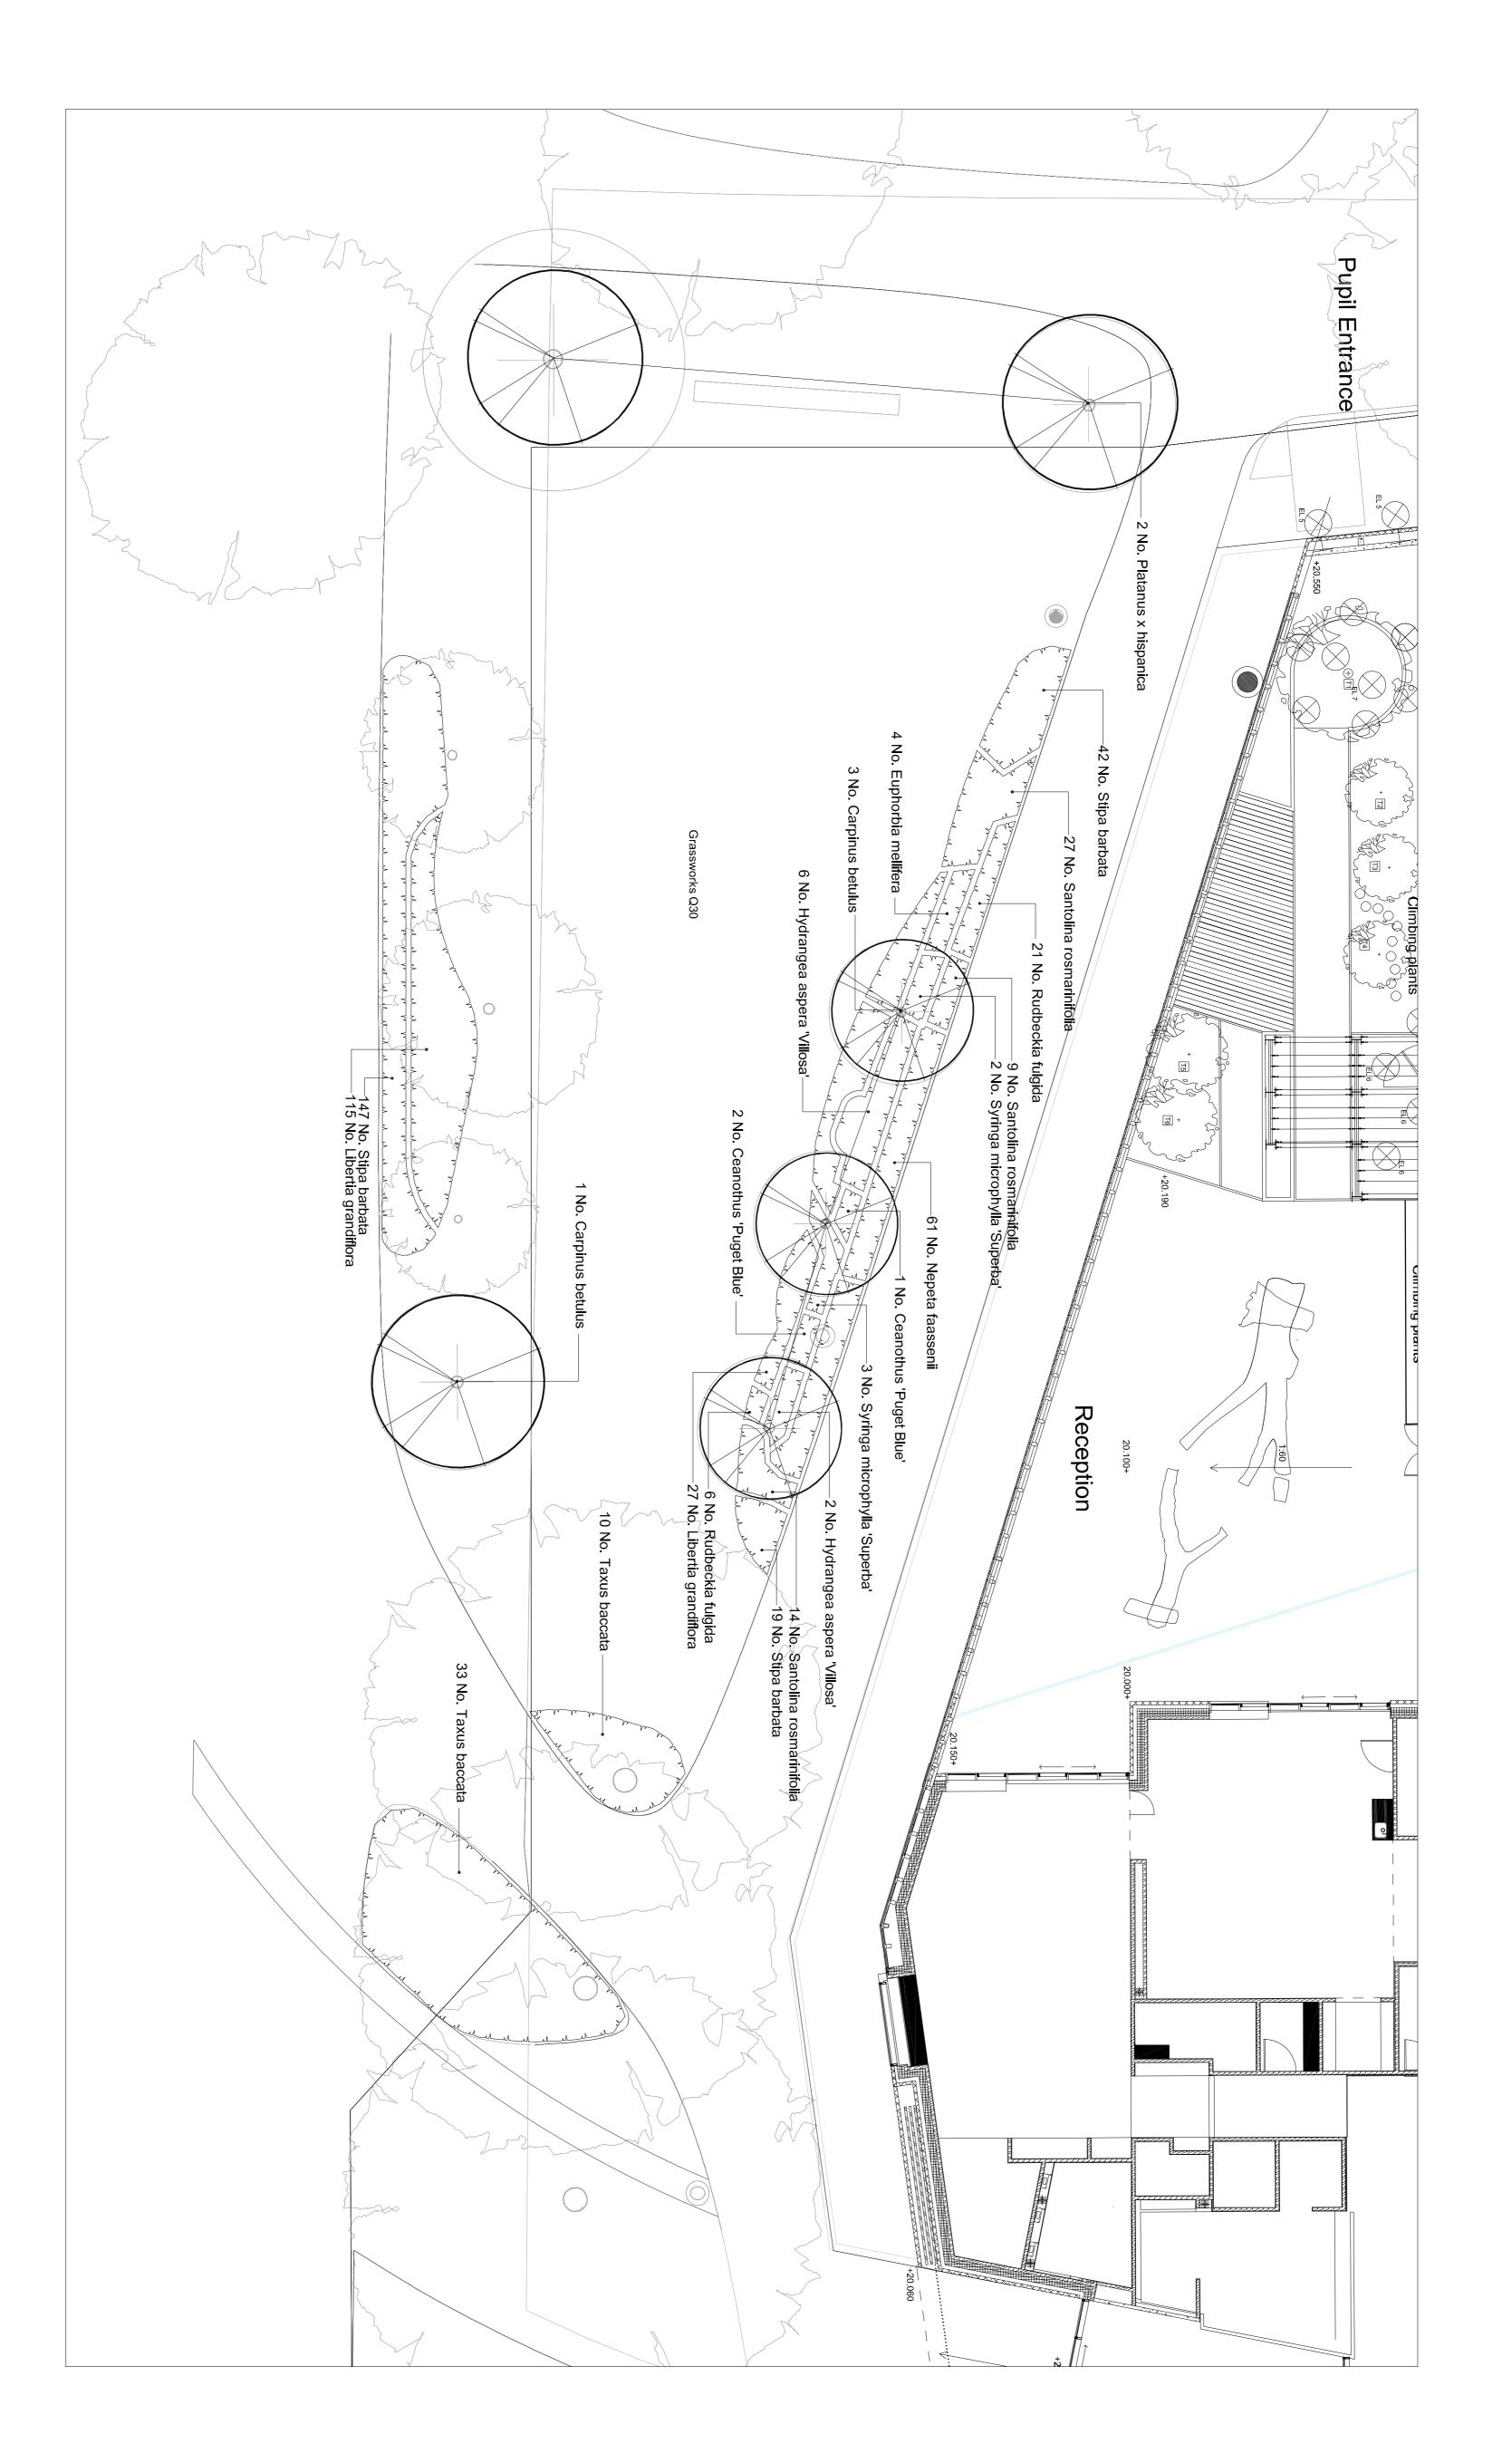

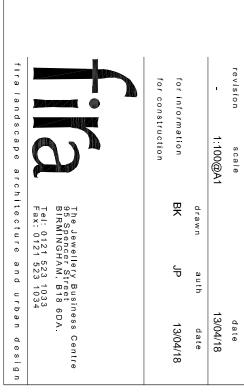

revision scale 1:100@A1

job number:
LP2119
drawing title:
Community Square Planting

drawing number:

5859-LP2119-FIR-PT4-P-5005

project:

Plot 4 Edith Neville Primary School

drawing status: Information

Refer to Public Realm planting adjacent to the building for planting Drg No. 5859-LP2119-FIR-PT4-5000

NOTE:
Tree planting subject to co-ordination with underground services

Do not scale this drawing Landscape Architects to be notified of discrepancies in figured dimensions from site This drawing is copyright