

REVISION - PROPOSED ELEVATION FRONT


111 High Holborn, London WC1V 6JJ

Display fascia sign

Scale 1:100@A1

Drawing no: 5RevA

15 June 2018

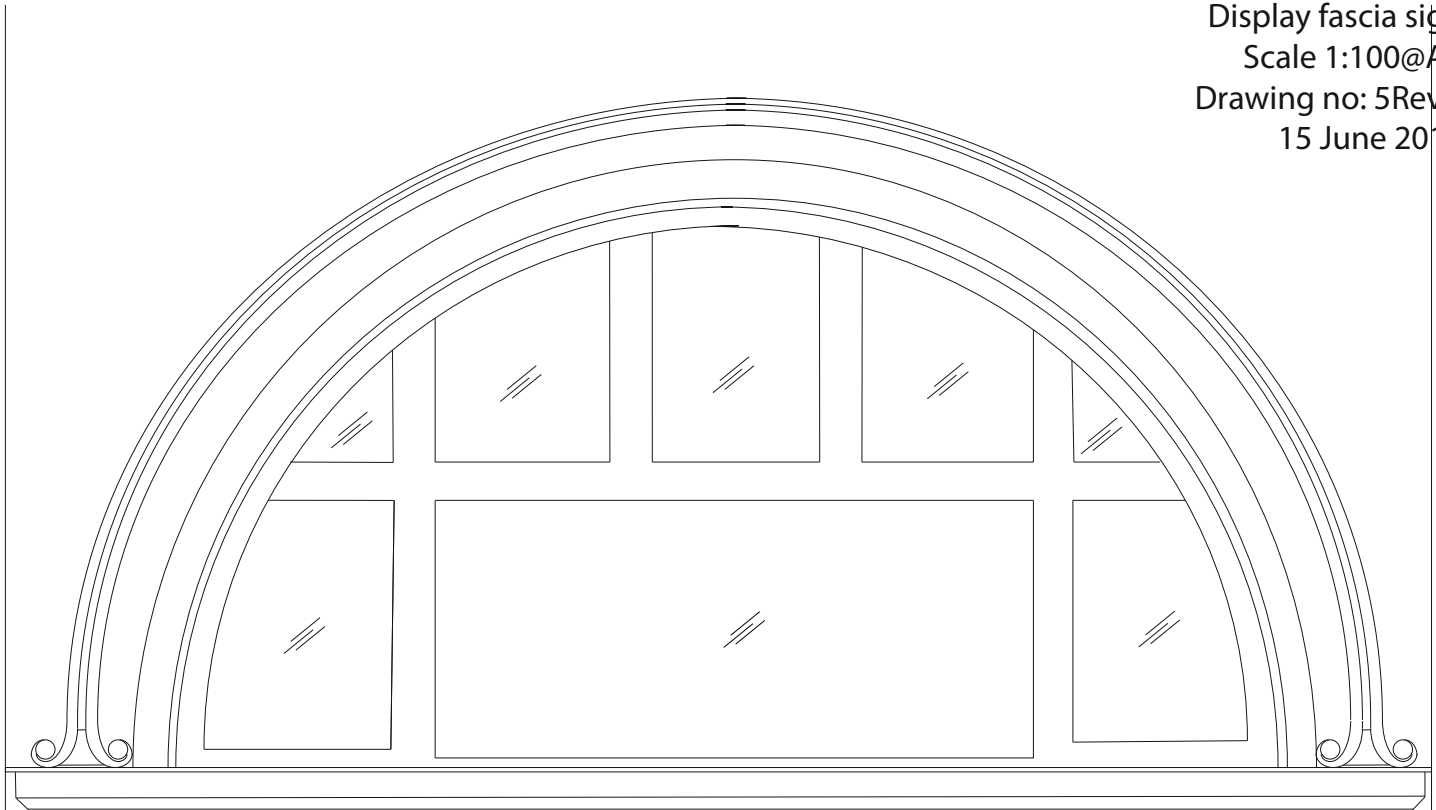

VAPE SHOP

E-CIGARETTES E-LIQUIDS VAPORIZERS

FASCIA SIGN

REFER TO DETAIL DRAWING
FOR FURTHER DETAILS

LED LIGHT

REFER TO DETAIL DRAWING
FOR FURTHER DETAILS

