

REVISION - PROPOSED ELEVATION SIDE


111 High Holborn, London WC1V 6JJ

Display fascia sign

Scale 1:100@A1

Drawing no: 6RevA

15 June 2018

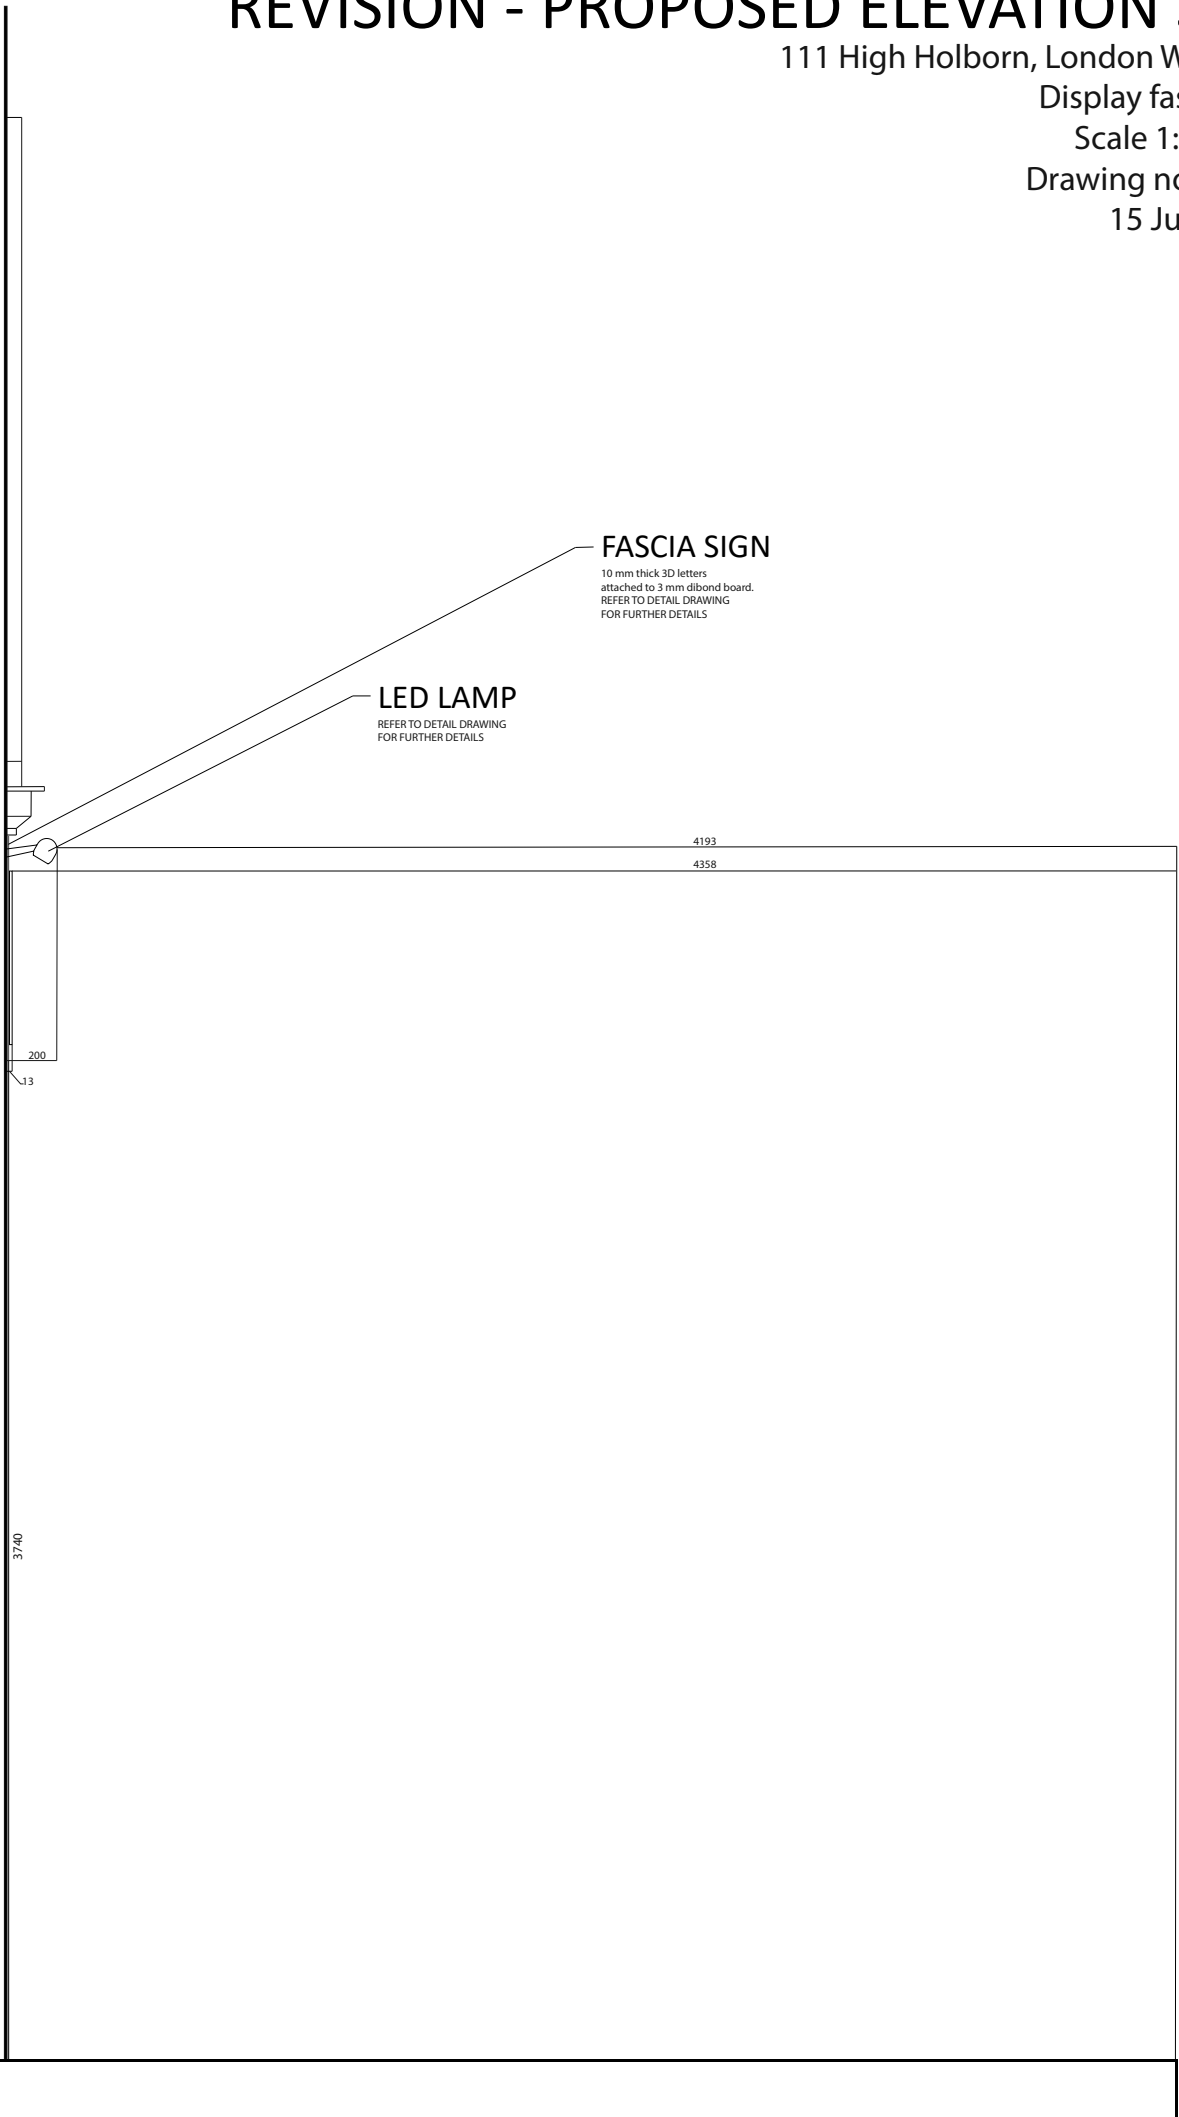

FASCIA SIGN

10 mm thick 3D letters
attached to 3 mm dibond board.
REFER TO DETAIL DRAWING
FOR FURTHER DETAILS

LED LAMP

REFER TO DETAIL DRAWING
FOR FURTHER DETAILS

4193

4358

200

13

3740