
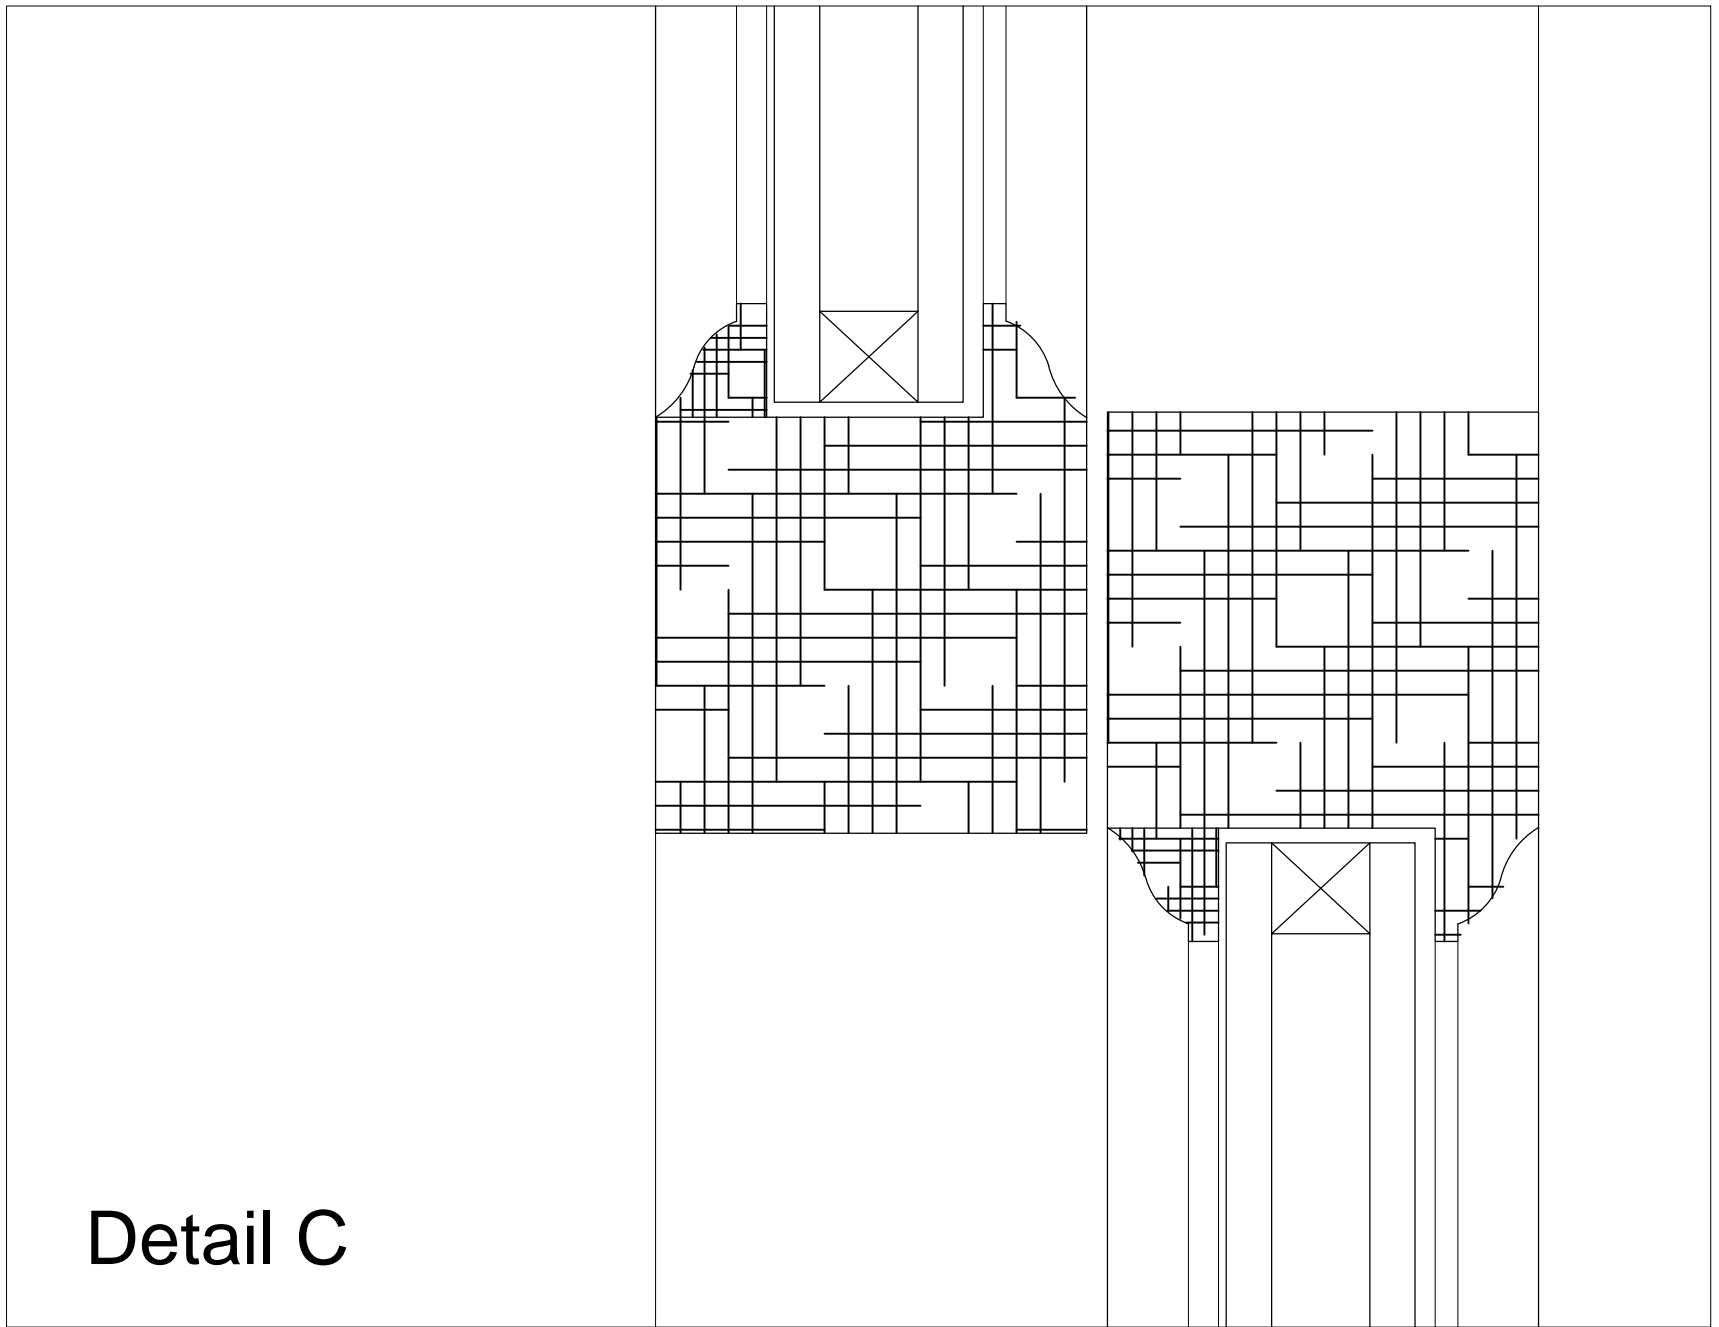
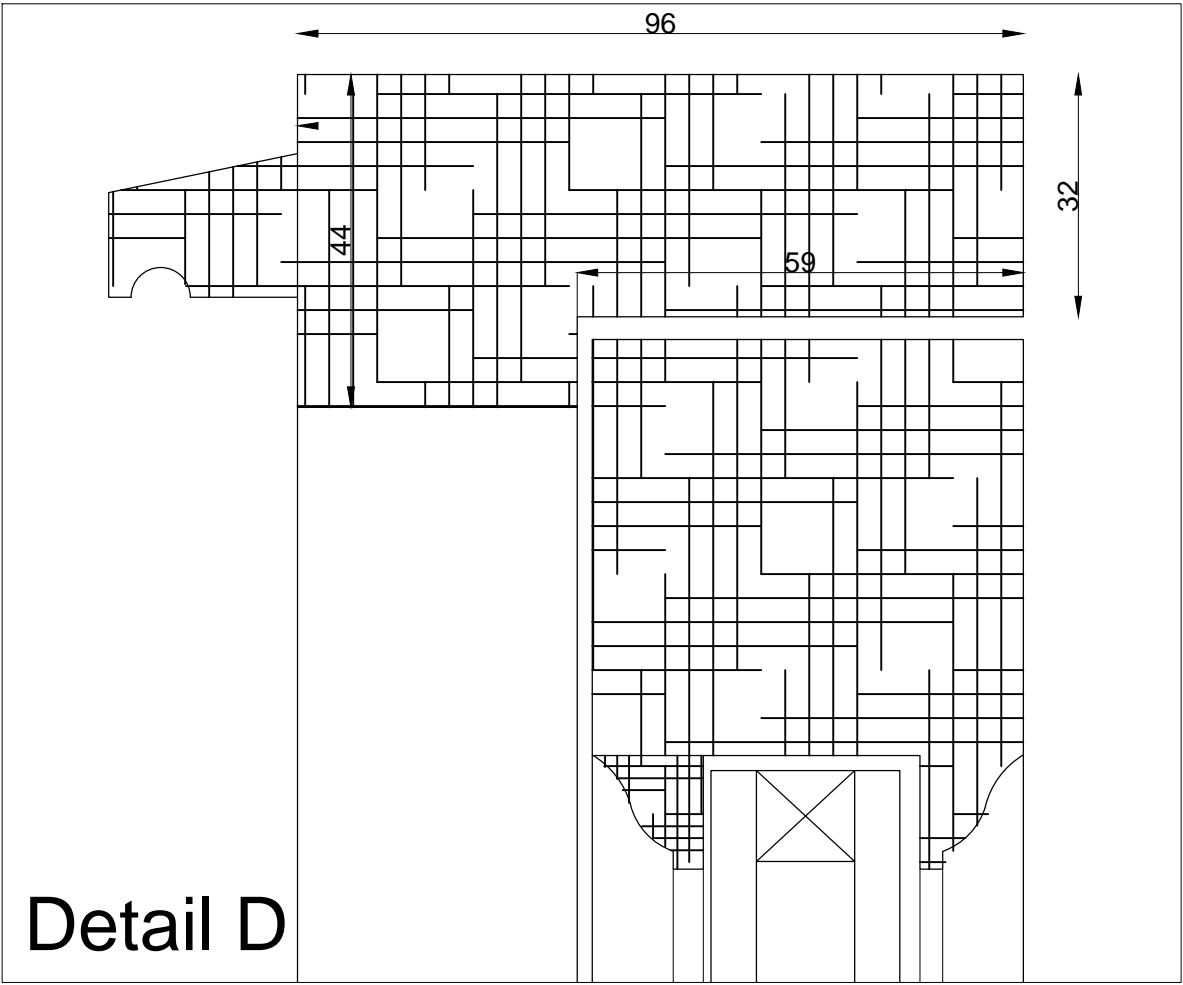
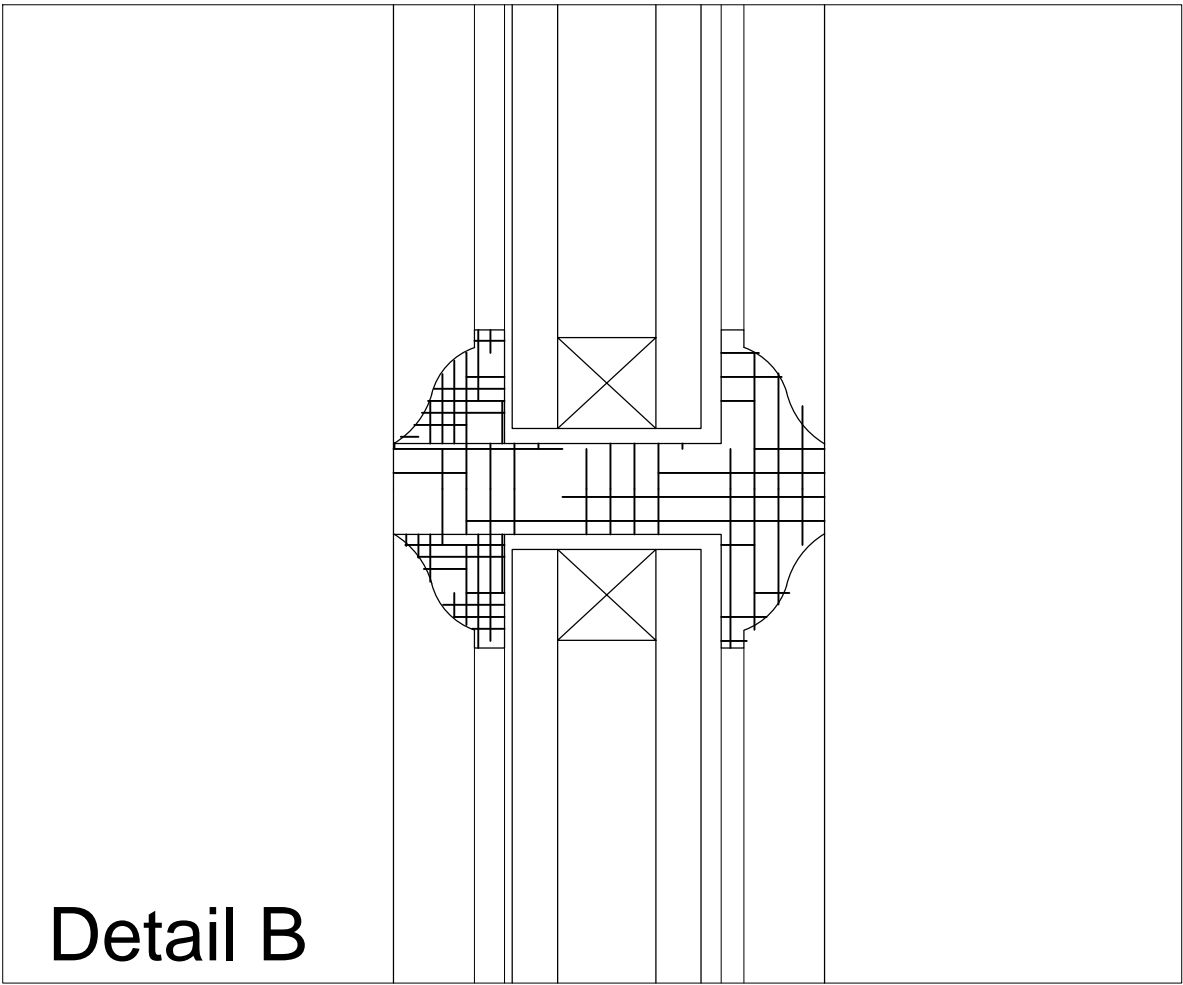
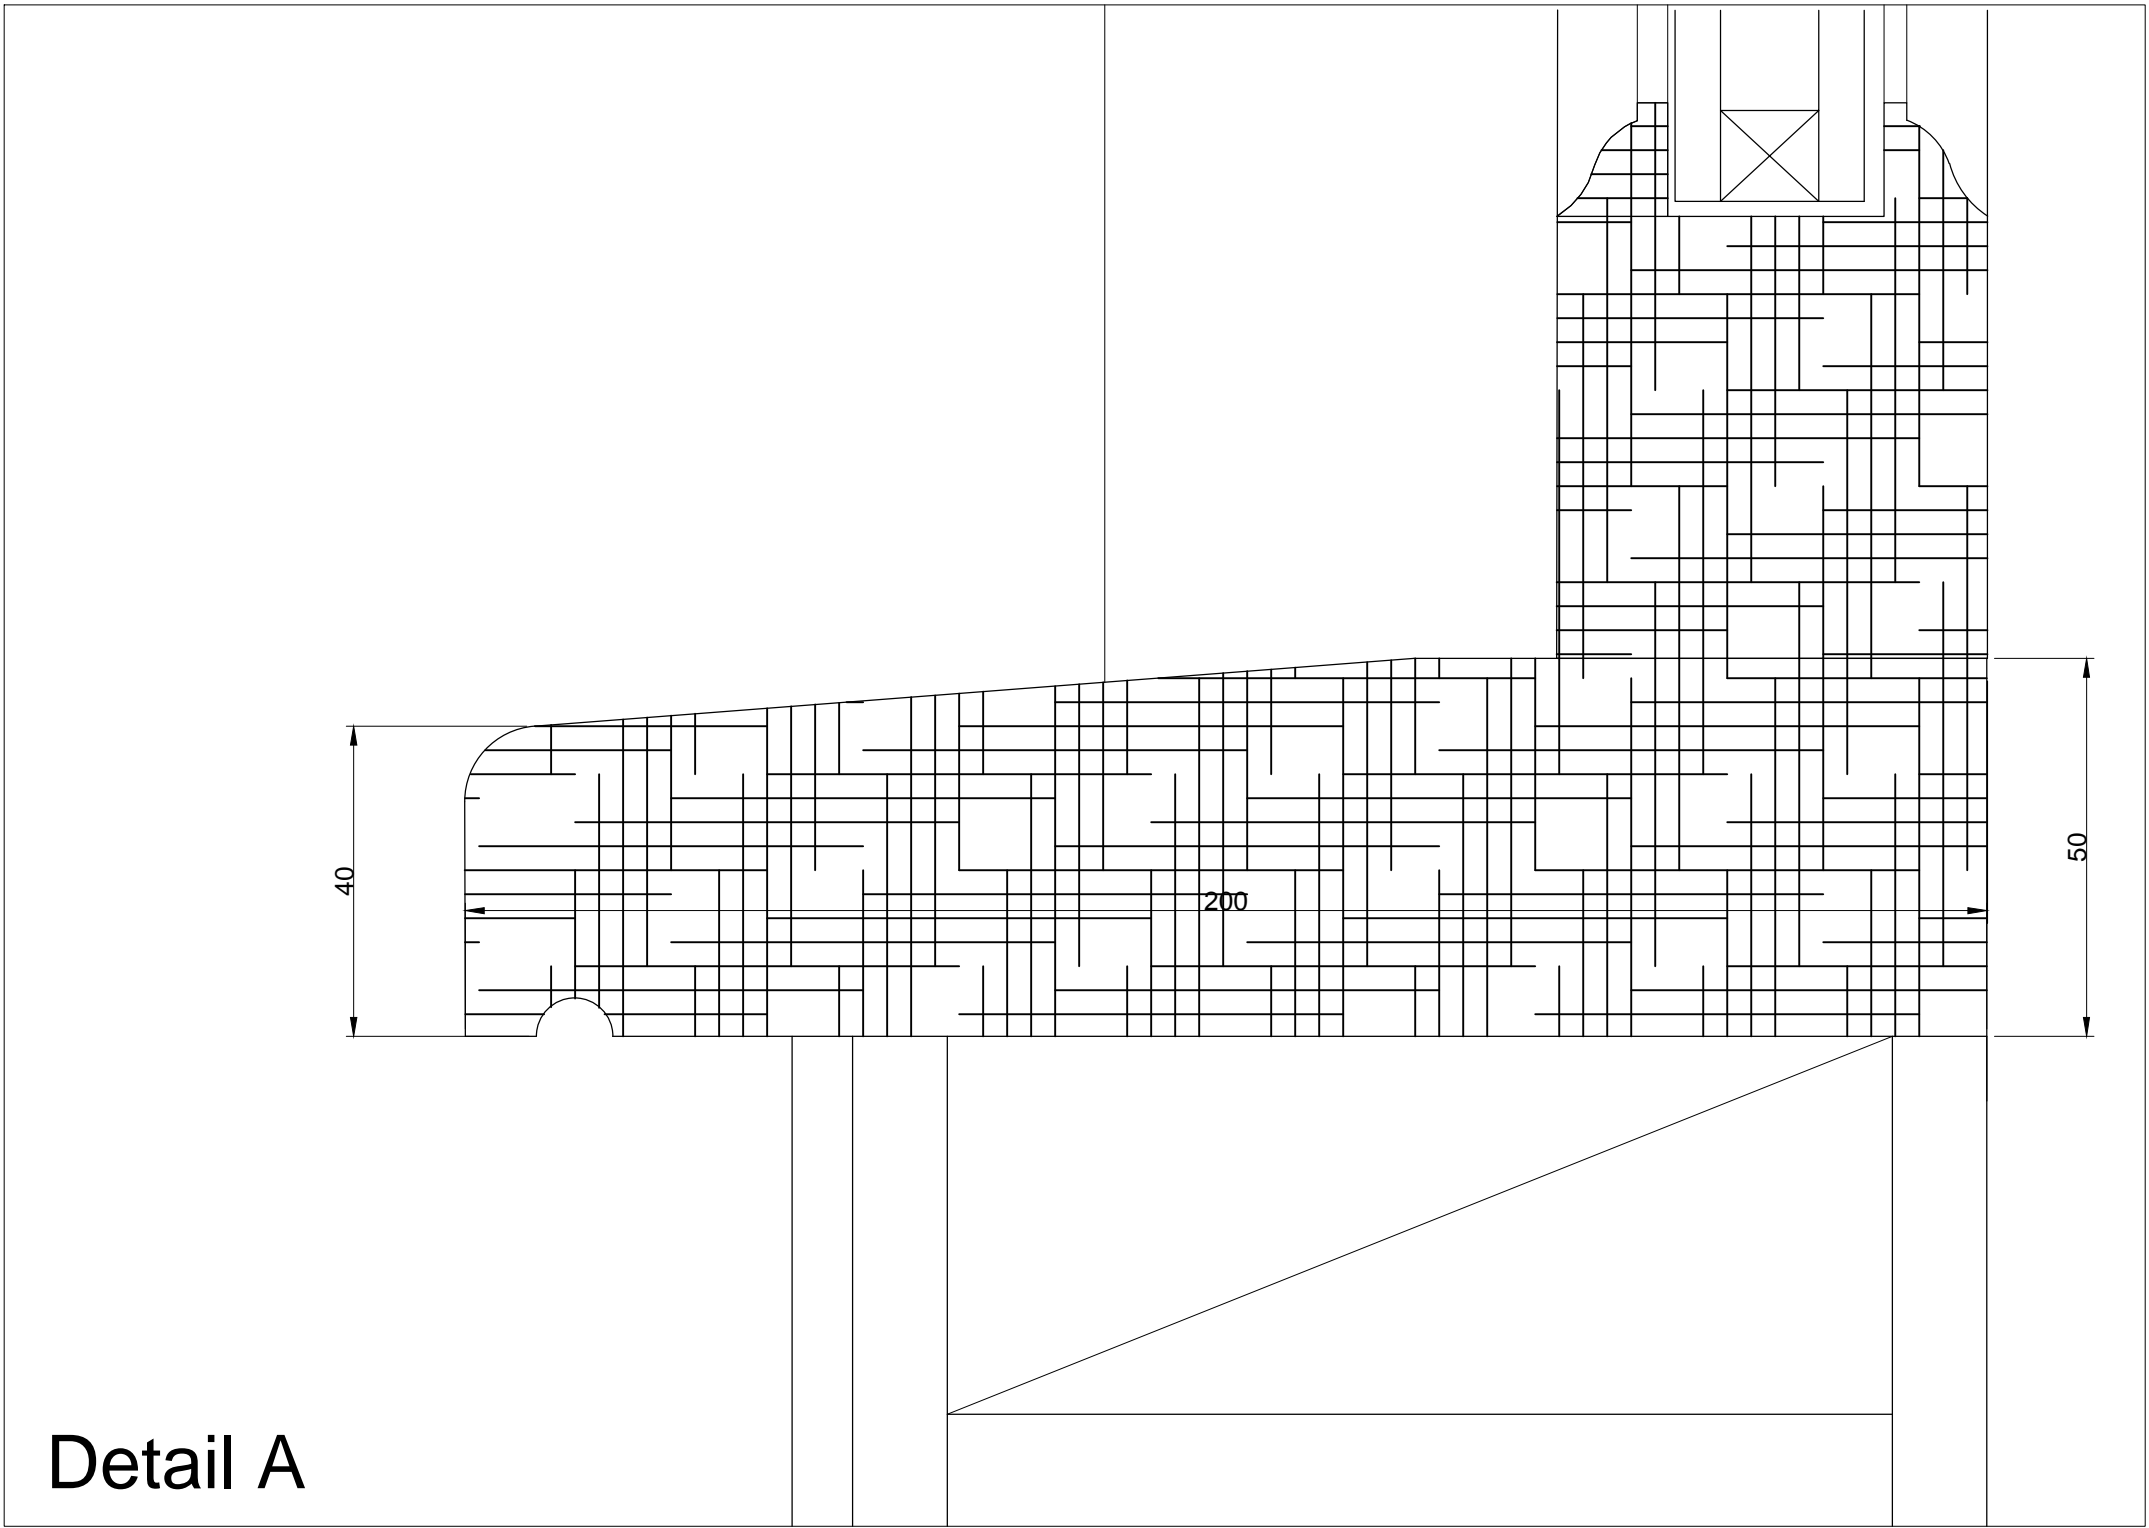


SECTION A-A

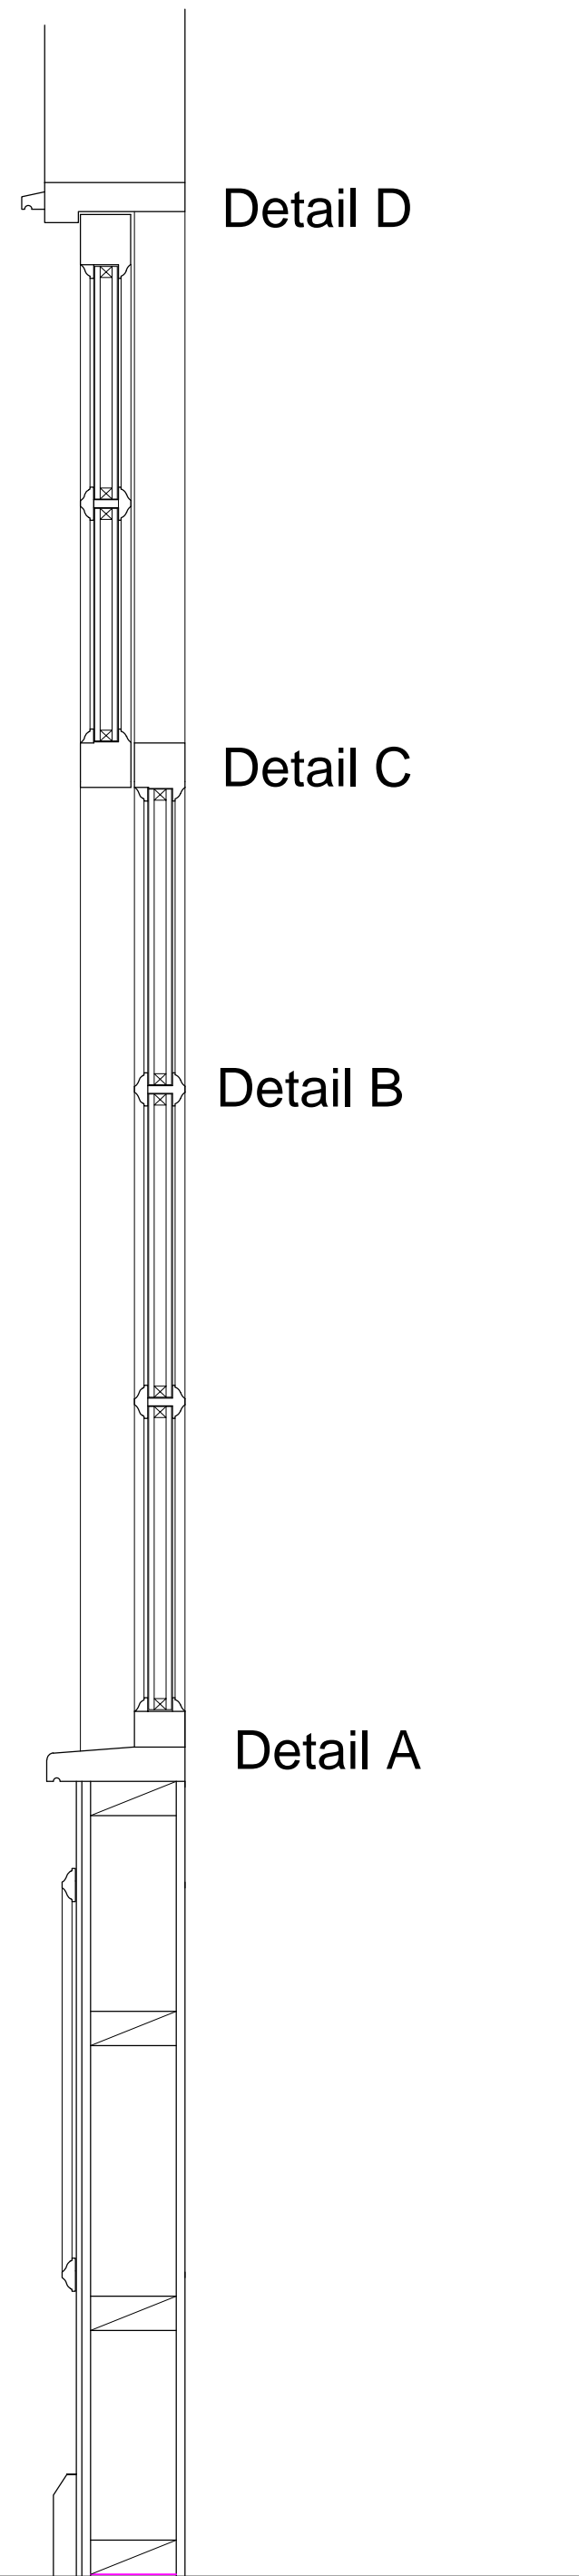

**PembrookDesign**

Summit House, Horscroft Road, The Pinnacles, Harlow, Essex, CM19 5BN  
Tel: 01279 433888. Fax: 01279 433889,  
E-Mail: pembrook@pembrook.co.uk  
Website: www.pembrook.co.uk

Client: The Fat Boy Pub Co.

Project: THE LORE OF THE LAND  
4 CONWAY STREET  
FITZROVIA, LONDON  
W1T 6BB

Drawing Title: PROPOSED WINDOW  
DETAILS

Drawing No: 3175/37  
Scale: 1:10 & 1:1 @A1 / 1:20 & 1:2 @A3  
Date: JUNE 2018  
Drawn By: TAM

Revision:

Drawing not to be scaled. Dimensions indicated must be checked  
on site before manufacture by contractor.  
any discrepancy should be reported immediately.