



Main Roof Parapet
43.700

Main Roof
42.750

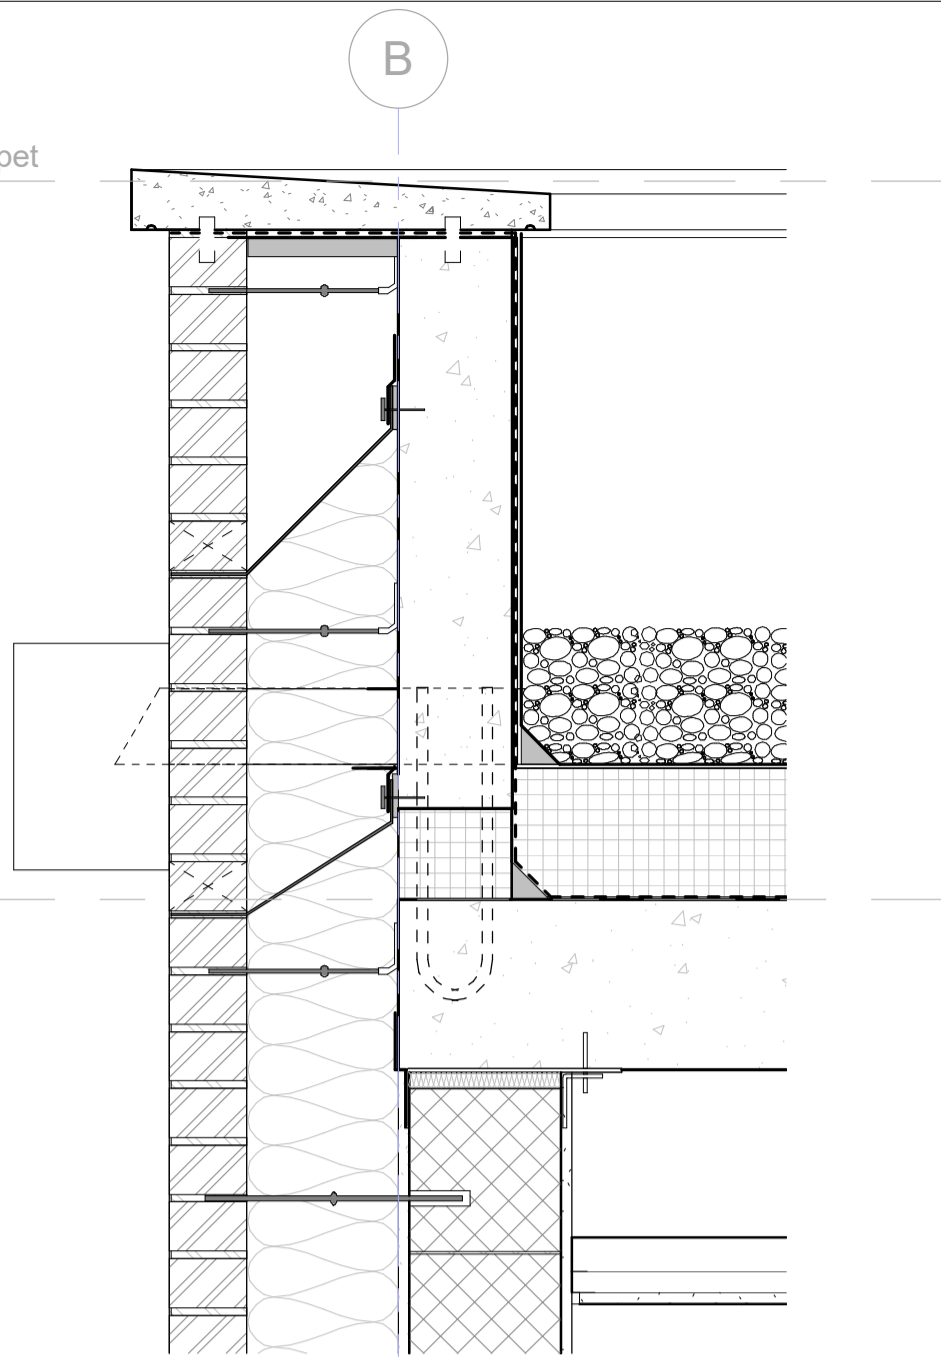


3 DD-151 Main Roof North Parapet PL404
1:10

A

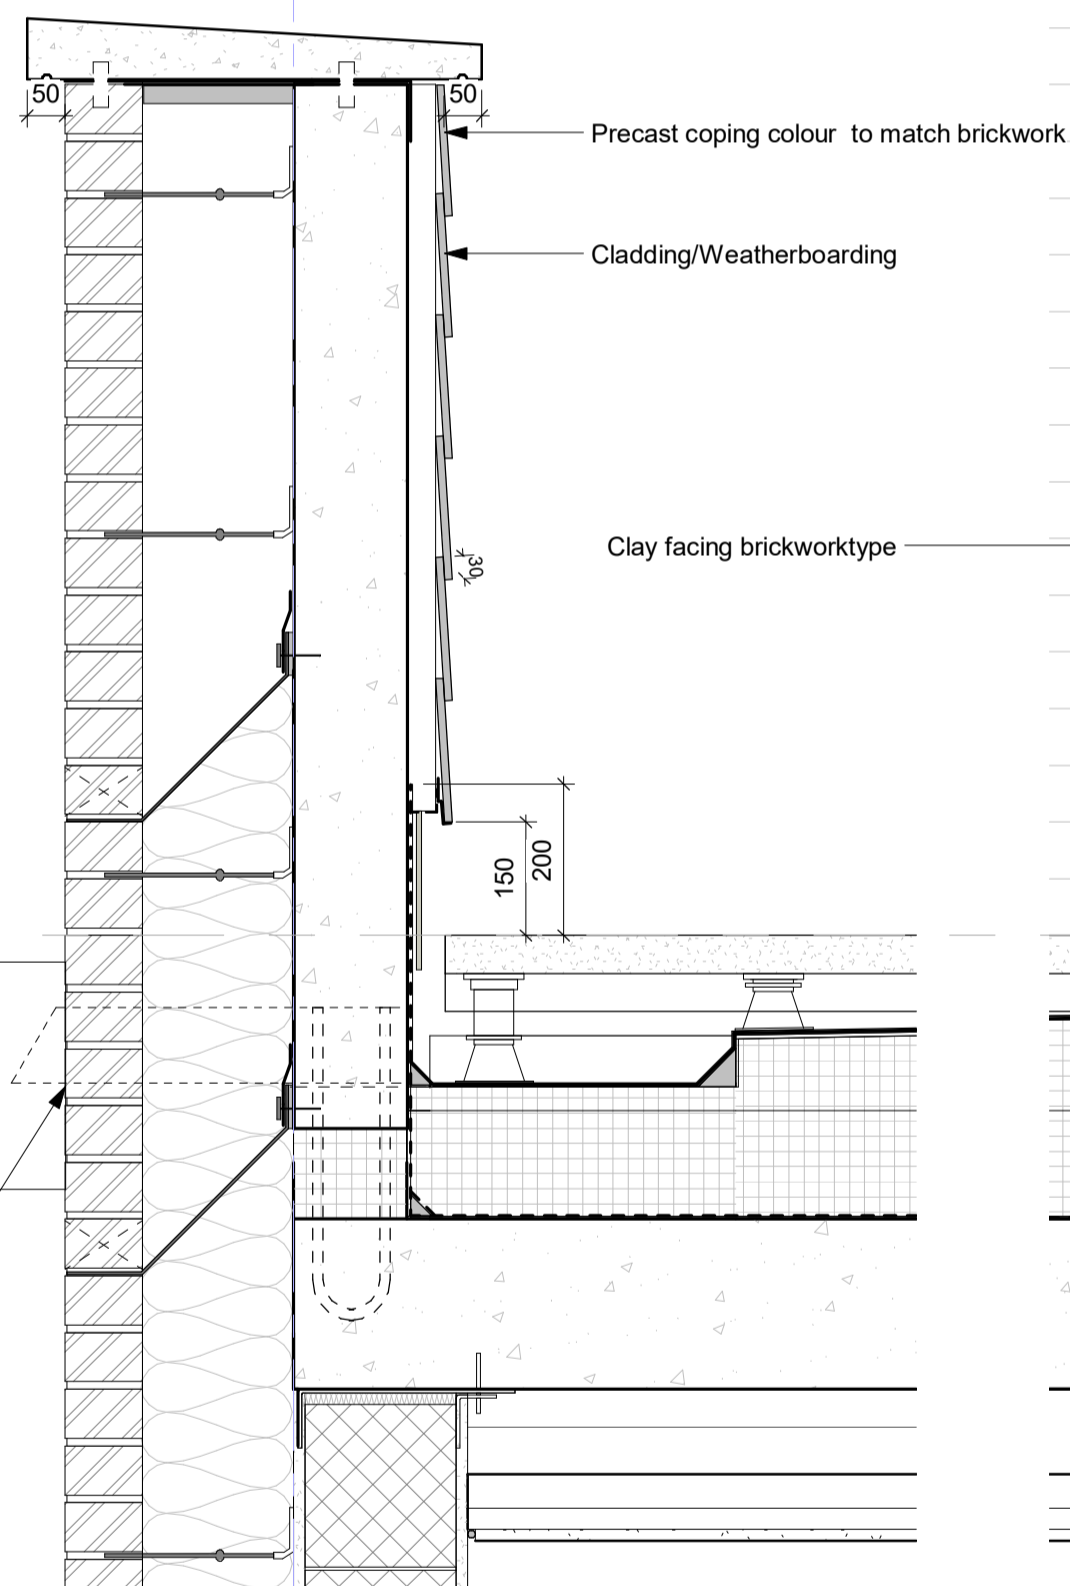


1 DD-181 Communal Terrace Parapet
1:10

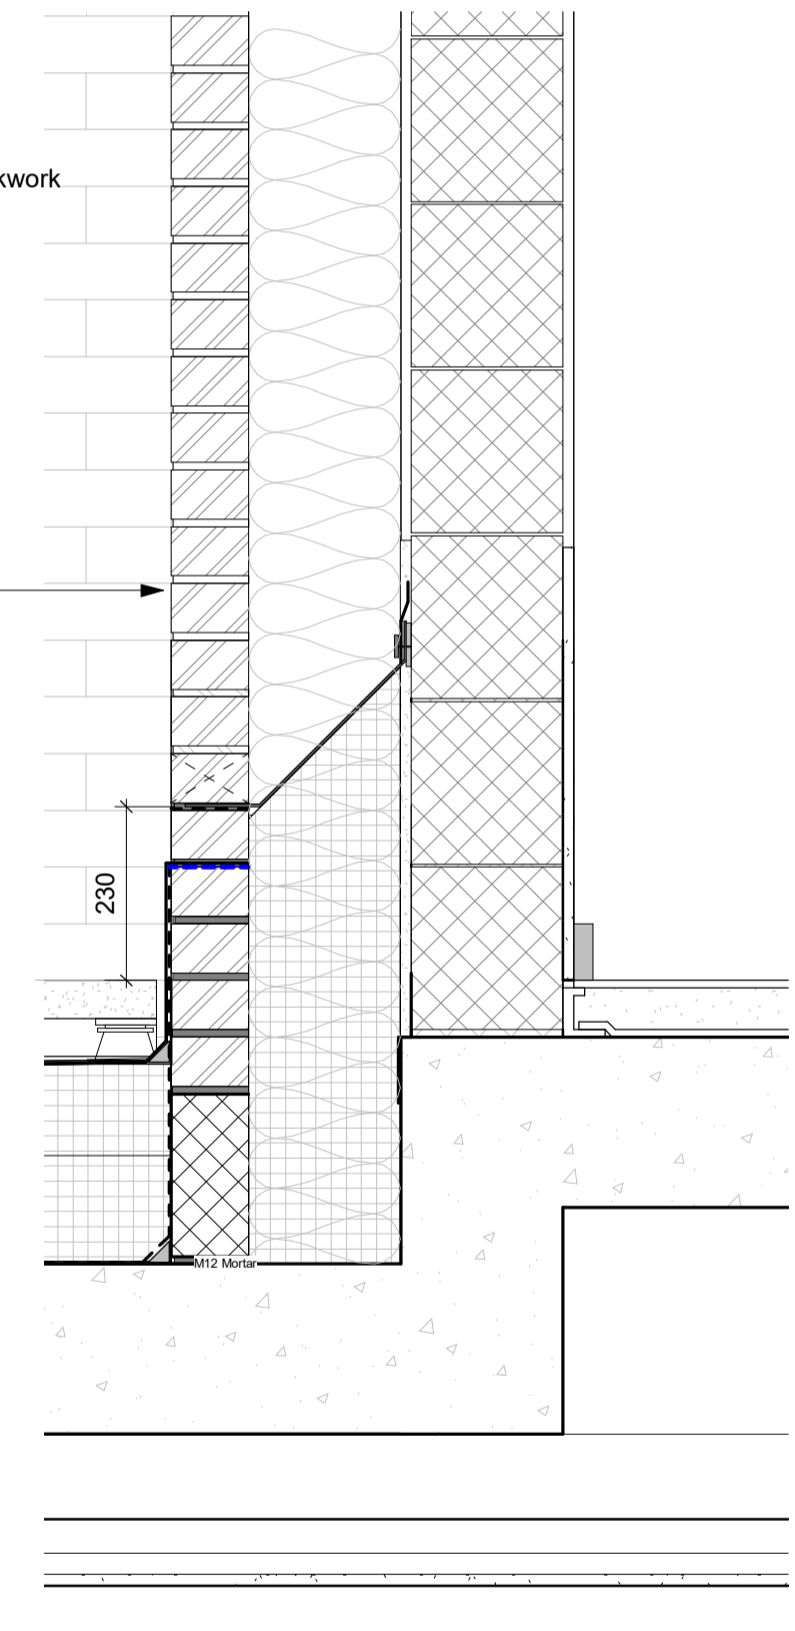


2 DD-181 Abutment to External Wall (Entrance Recess)
1:10

E

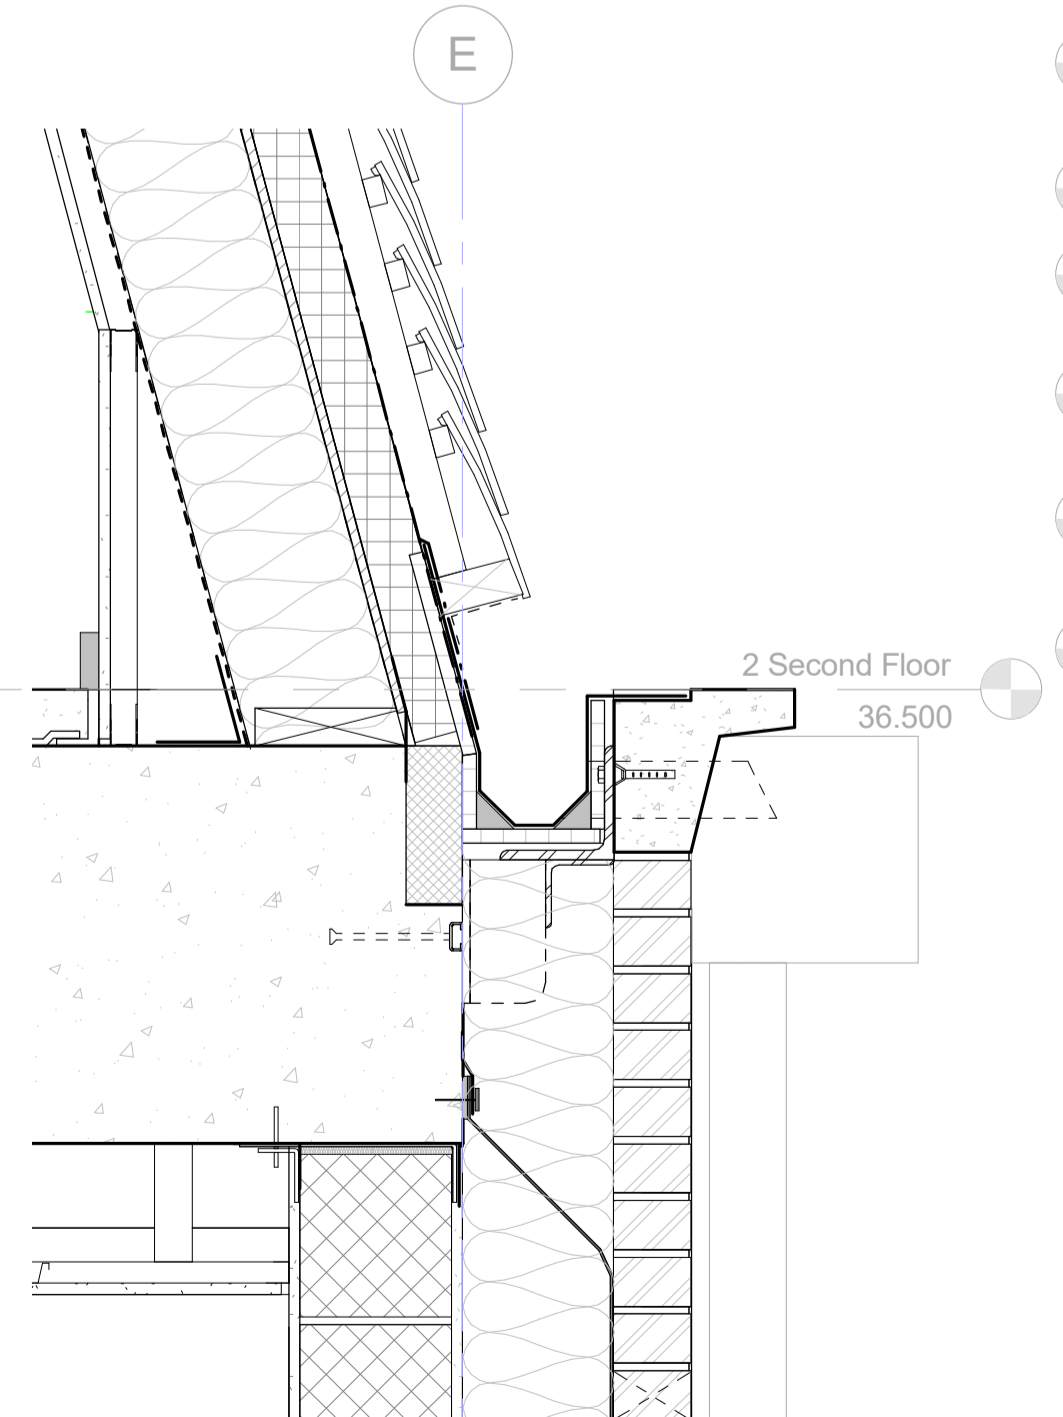


4 DD-156 Insulated Pitched Roof Eaves PL404
1:10

01

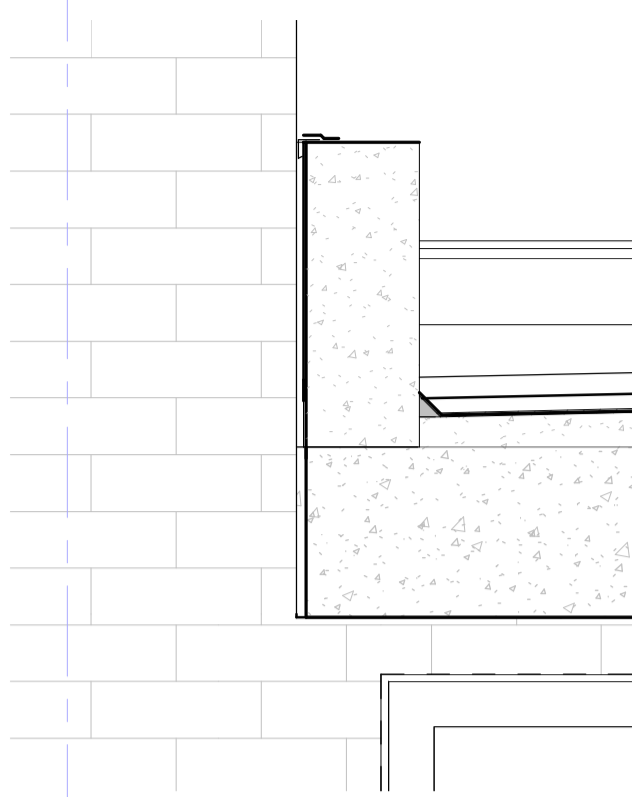


5 DD-161 Upper Cantilevered East Edge Parapet
1:10

1 First Floor
33.200

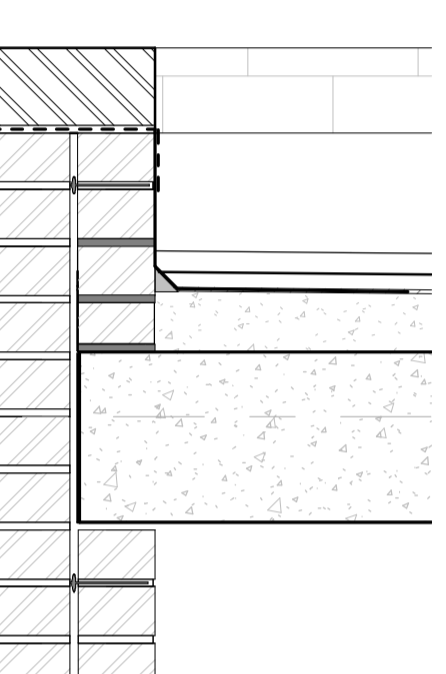

7 DD-162 Verge West Edge
1:10


C

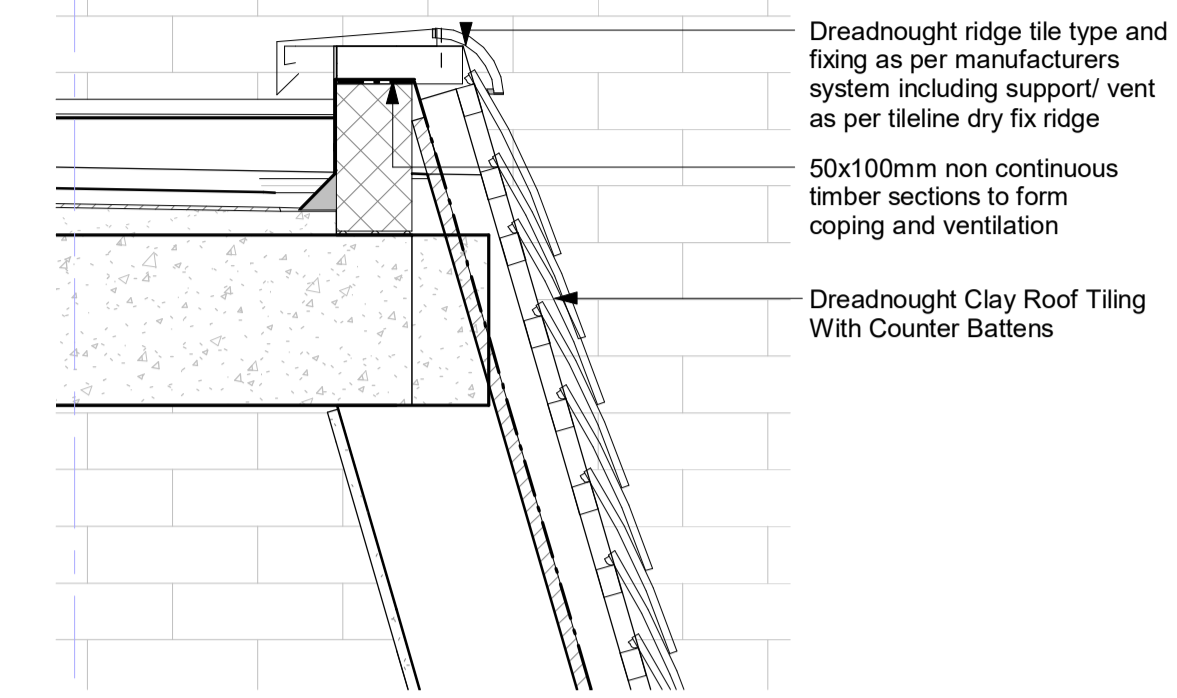

6 Upper Abutment to Flat Roof PL 404
1:10


8 Lower Abutment to Flat Roof PL-404
1:10

Notes
This drawing is © Archtype Ltd.
Check this drawing is the latest revision.
Do not scale from this drawing.
Do not use the information on this drawing without checking all dimensions on site.
Do not use any areas indicated for either valuation, purchase, sale or any other form of legally binding contract.
Do not reproduce any part of this drawing without prior written consent.
Report any discrepancies on this document to Archtype.
Read this drawing in conjunction with the associated models, specifications and related consultant's documents.
Equivalent products / materials may be Approved where the Employer's Requirements, Thermal Performance, Airtightness and any other specified performance requirements are met. Subject to Archtype 'Acceptance'.
All materials to be certified to comply with BS 14001 or BES6001 or be able to provide a Chain of Custody certificate in order to comply Code for Sustainable Homes. All timber species and sources used in this development are not to be listed on the CITES appendices for endangered or threatened species (appendix I, II or III).

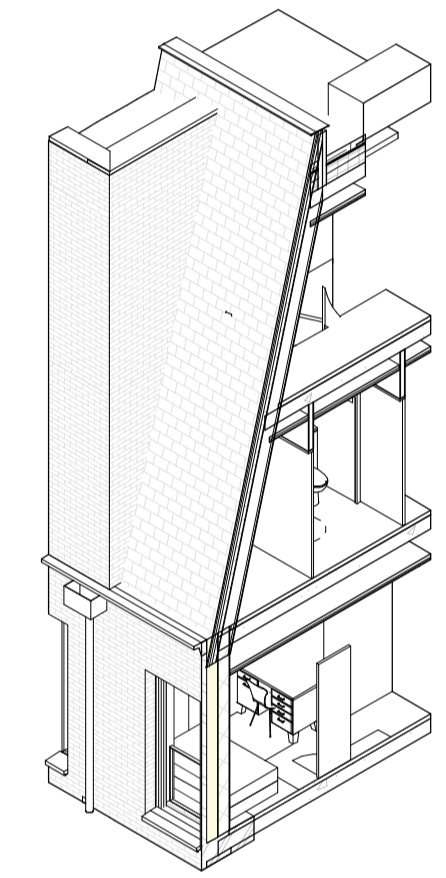


Sloped Roof - 3D reference

Rev	Date	Condition Submission For Planning	SG	AMF
1	30.05.18	Condition Submission For Planning		

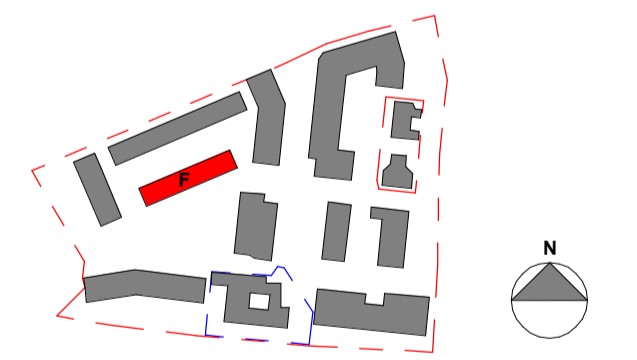


Client:	Hill Partnership Ltd for Camden Council
Project:	Planing details typical parapet and eave junctions
Drawing Title:	
Project:	T14011 - ART - DR - A - 1b F 00 - PL-404
Status:	PL 1 Issued For Planning
Scale:	As indicated @ A1 Date: 05/01/18
Drawn by:	SG Checked by: AMF
Internal Project Ref:	8575 Model Ref: AG-BlockF-RAC2015

A B C D E

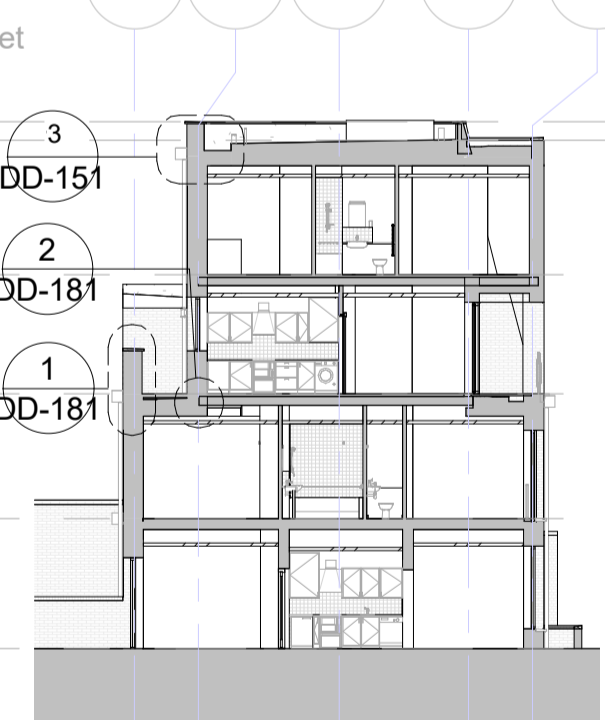


Section 3 - Roof Detail Reference
1:200

A B C D E

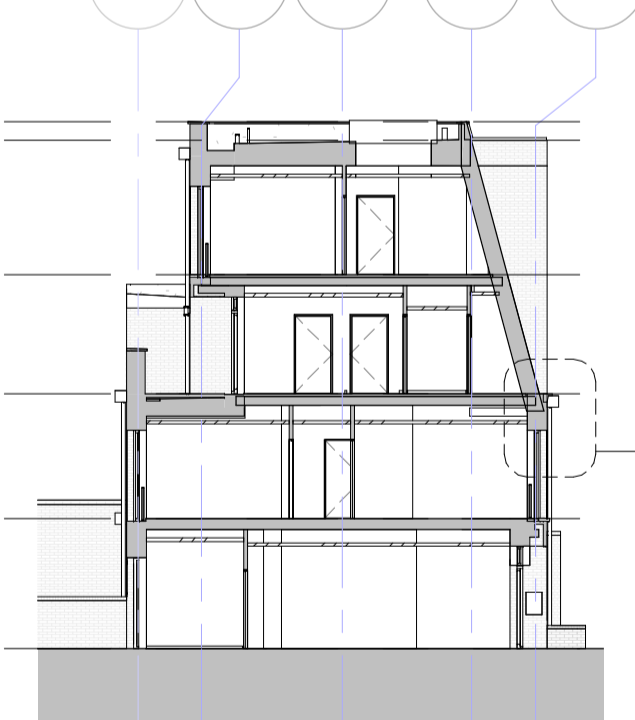


Section 2 - Roof Detail Reference
1:200

A B C D E

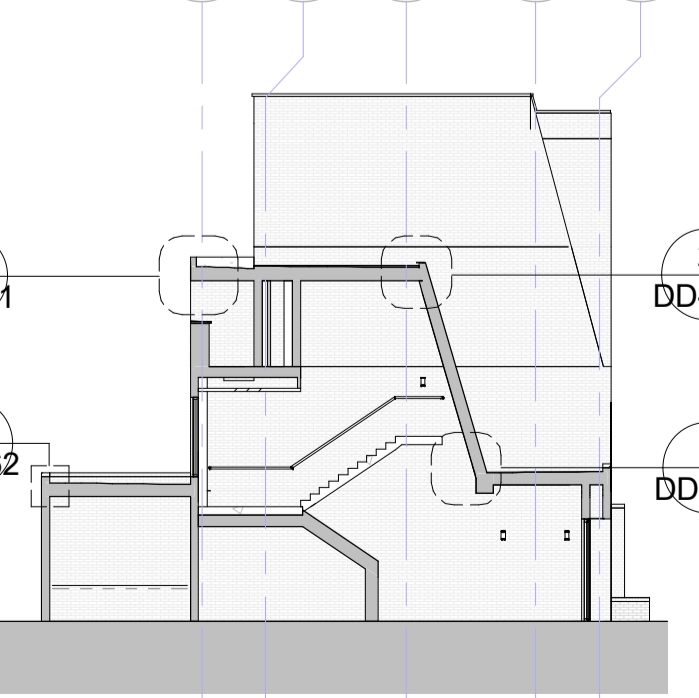

Section 1 - Roof Detail Reference
1:200

Main Roof Parapet
43.700
Dormer Parapet
43.202
3 Third Floor
39.650
2 Second Floor
36.500
1 First Floor
33.200
0 Ground Floor
29.750

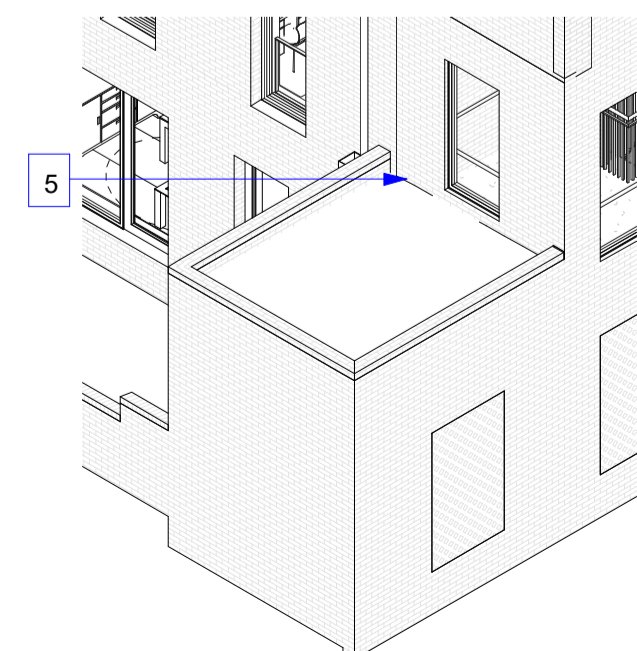

3D Reference Communal Stair Lower Roof North