

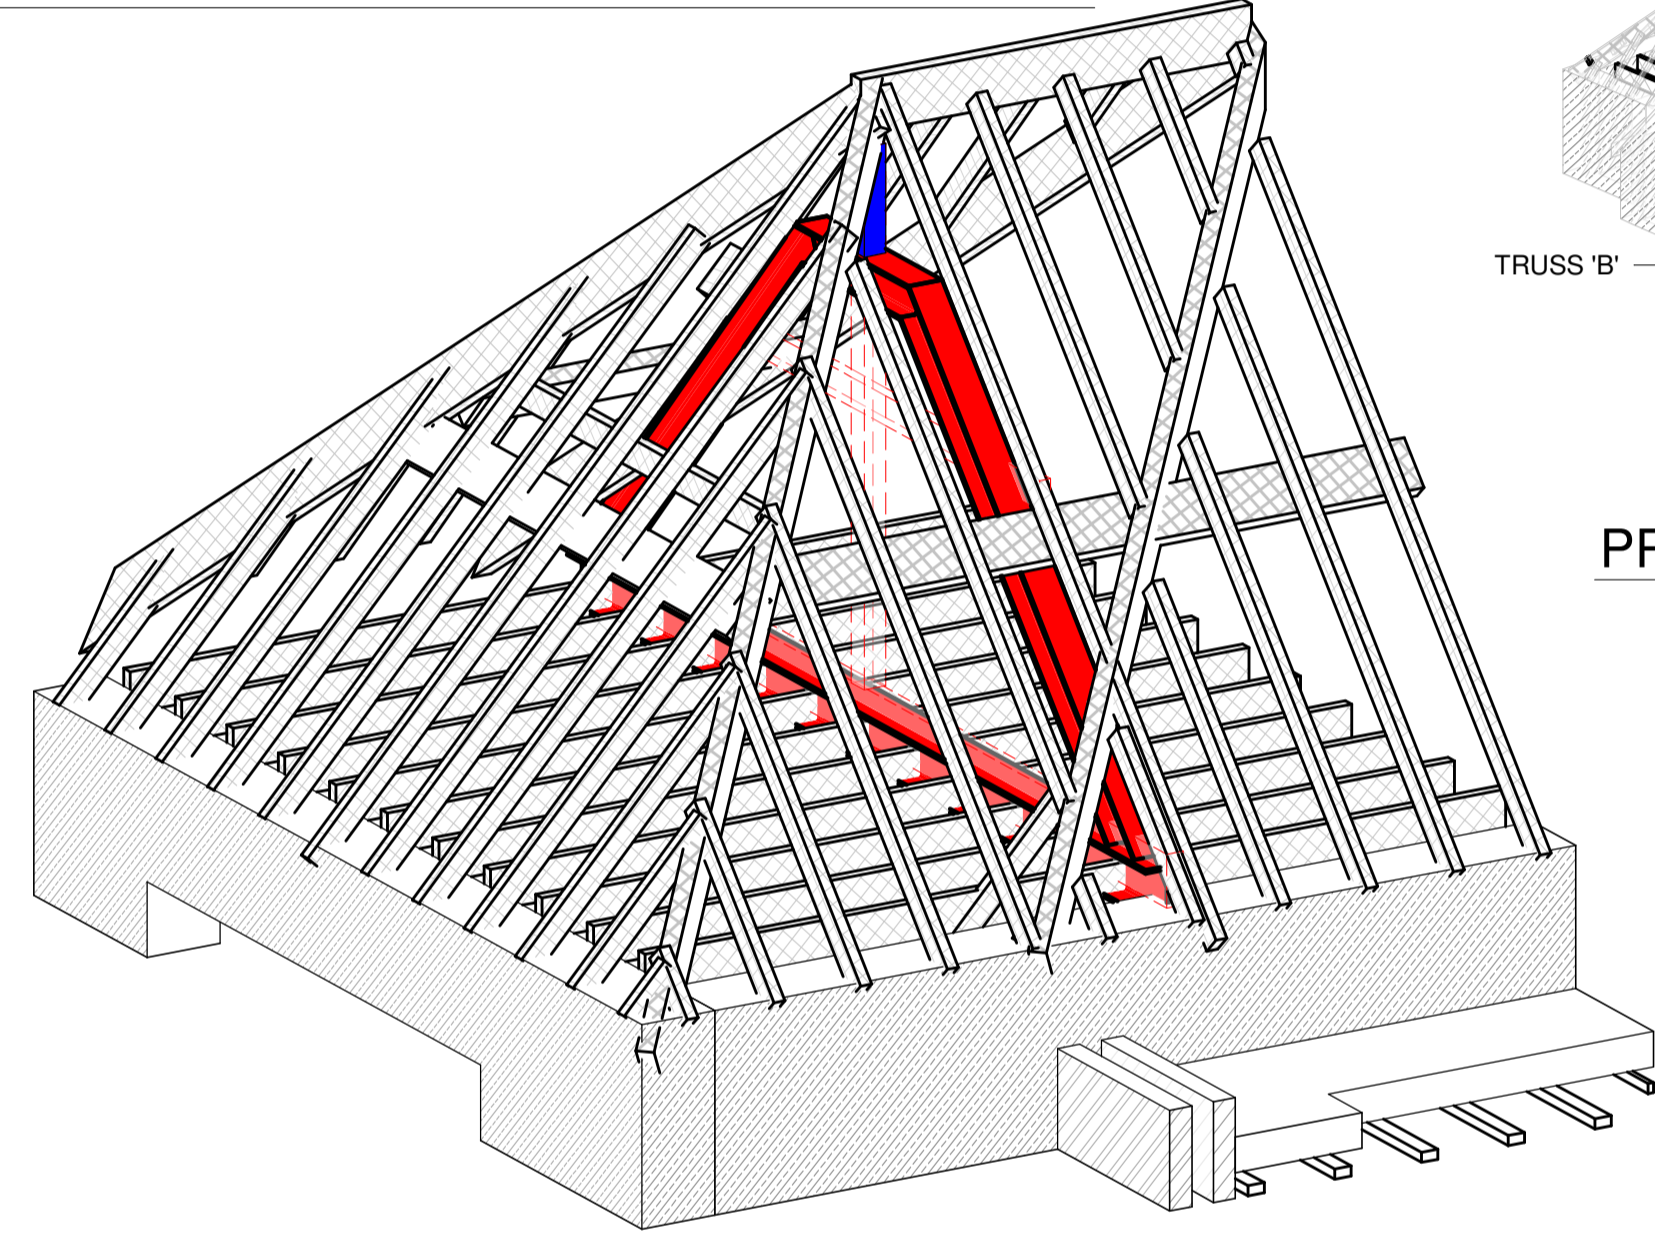
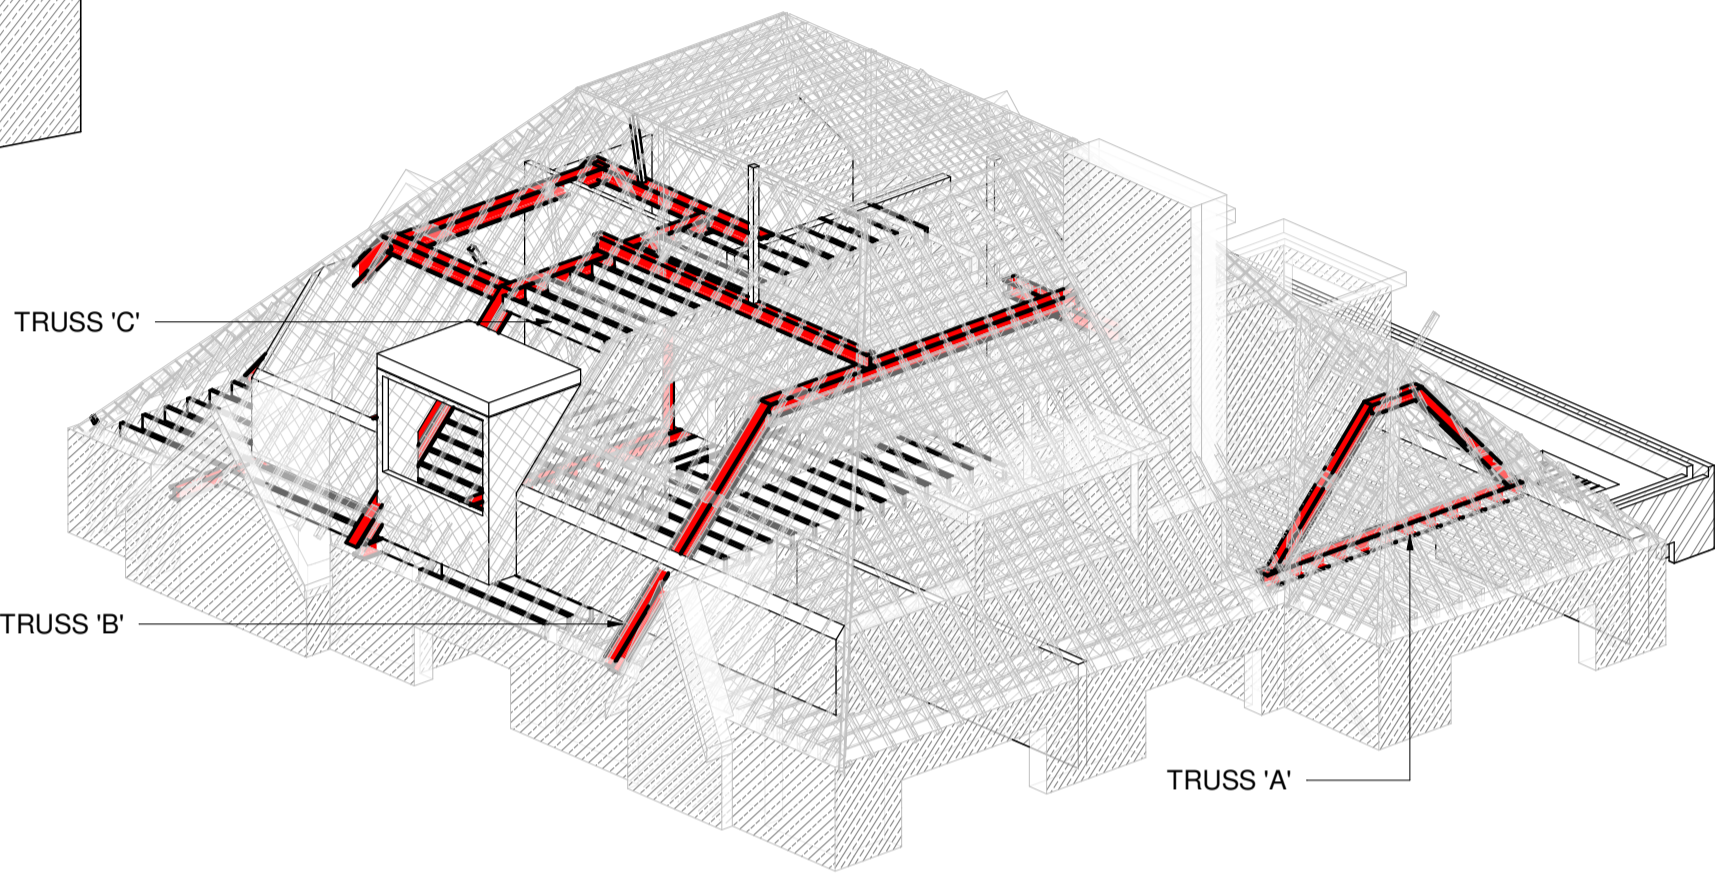
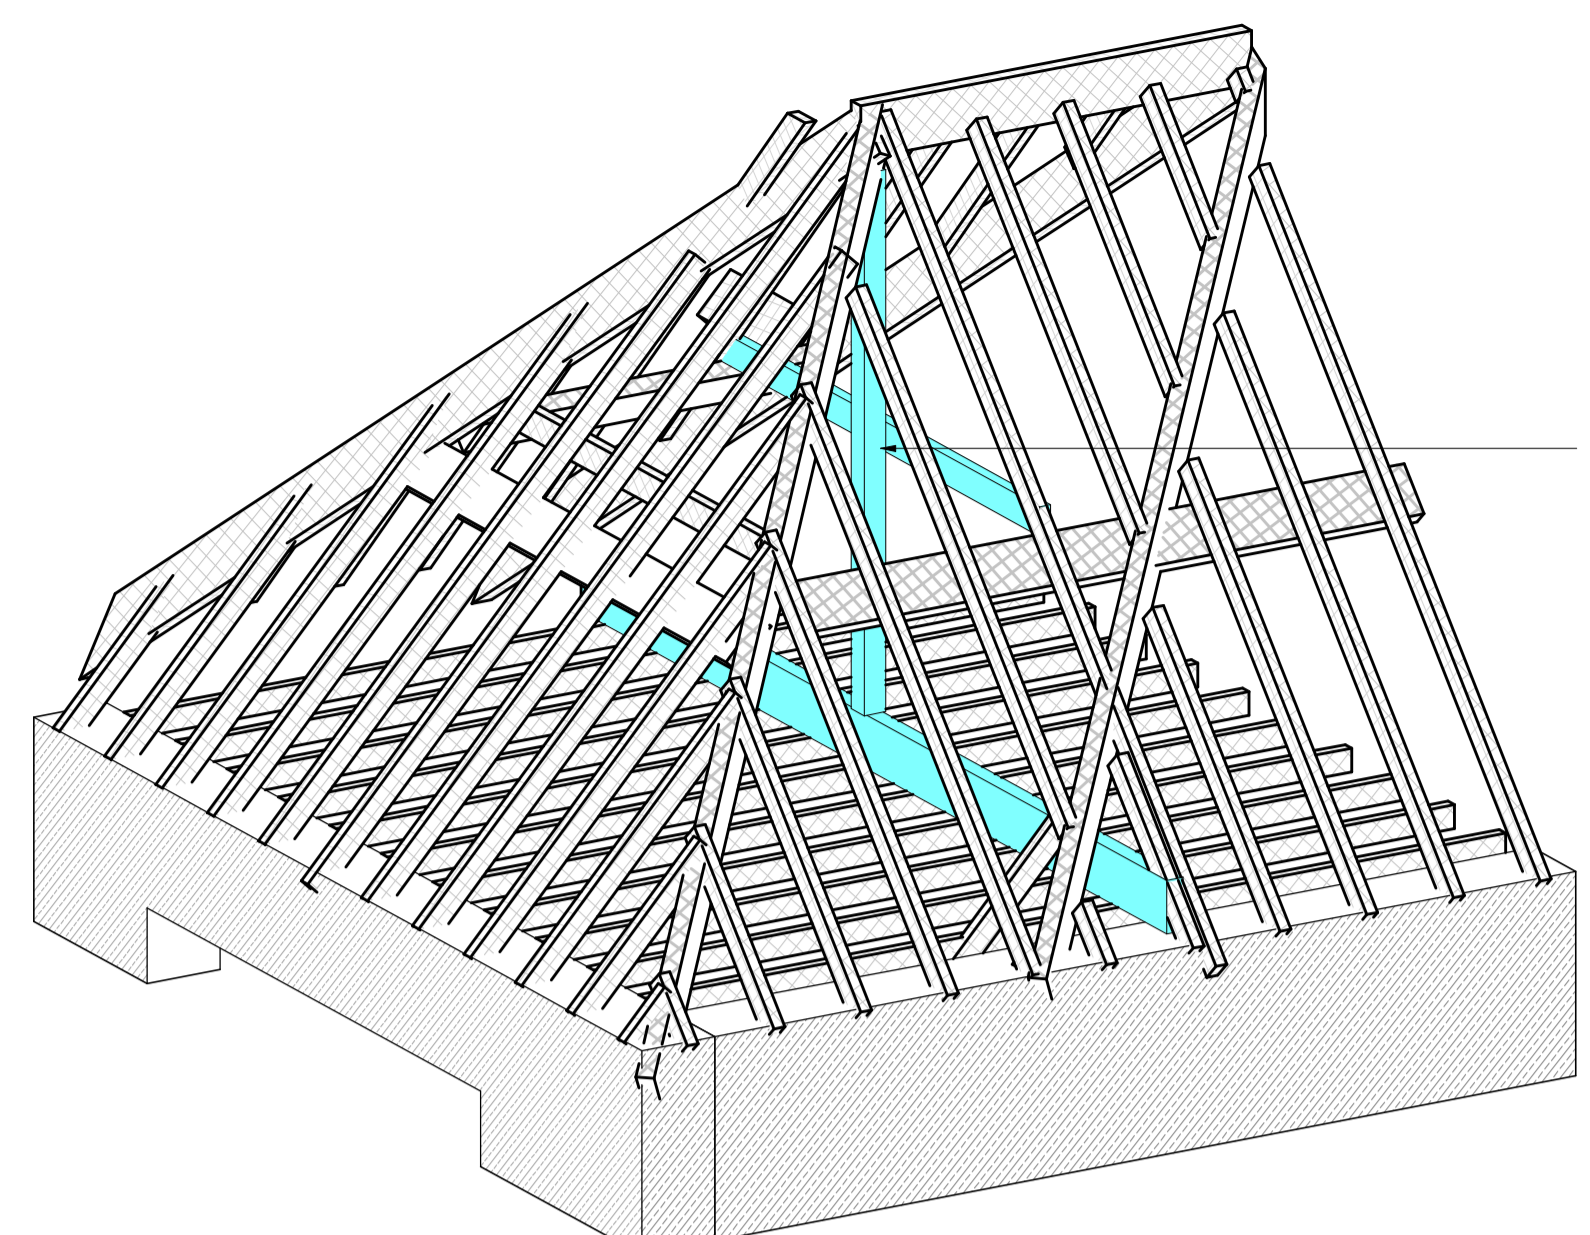
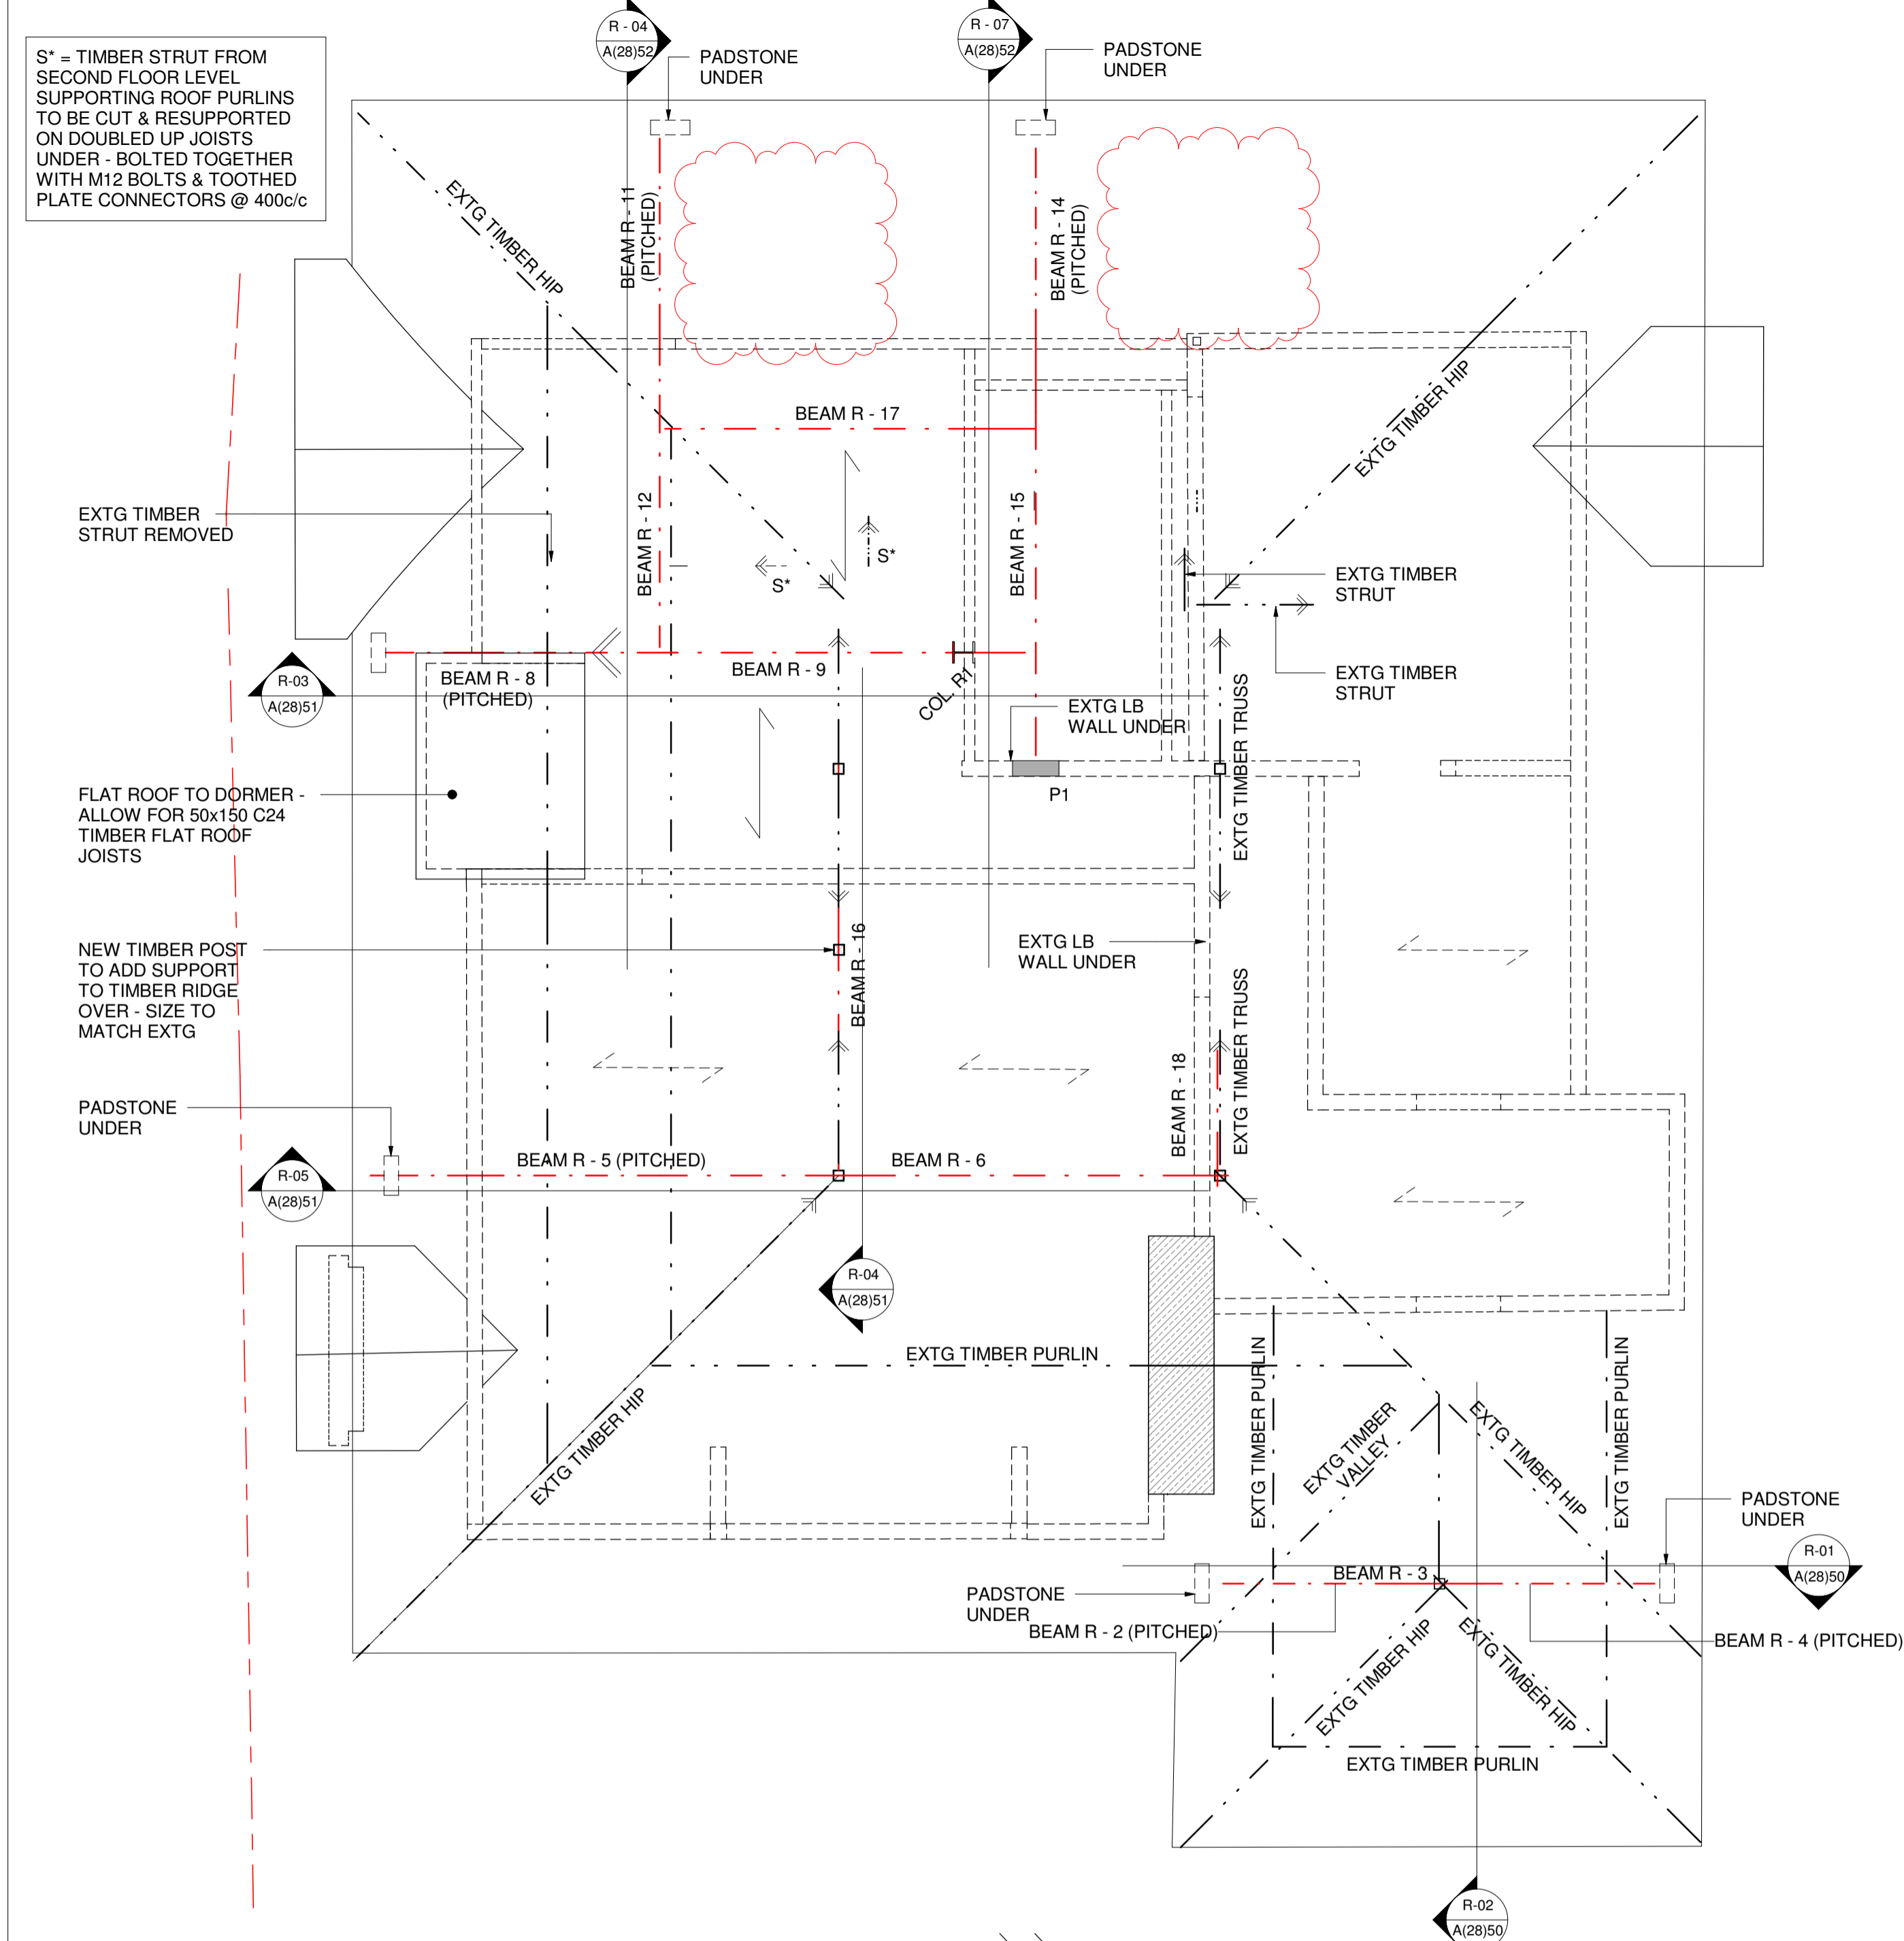


Notes
 THIS DRAWING IS COPYRIGHT OF FORM.
 DO NOT SCALE FROM THIS DRAWING WORK ONLY TO FIGURED DIMENSIONS.
 THE CONTRACTOR IS TO VERIFY ALL DIMENSIONS ON SITE BEFORE COMMENCING WORK. ALL ERRORS AND OMISSIONS ARE TO BE REPORTED TO THE ENGINEER.
 THIS DRAWING IS TO BE READ IN CONJUNCTION WITH ALL RELEVANT ARCHITECTS, SERVICES ENGINEERS AND ENGINEERS DRAWINGS AND SPECIFICATIONS.

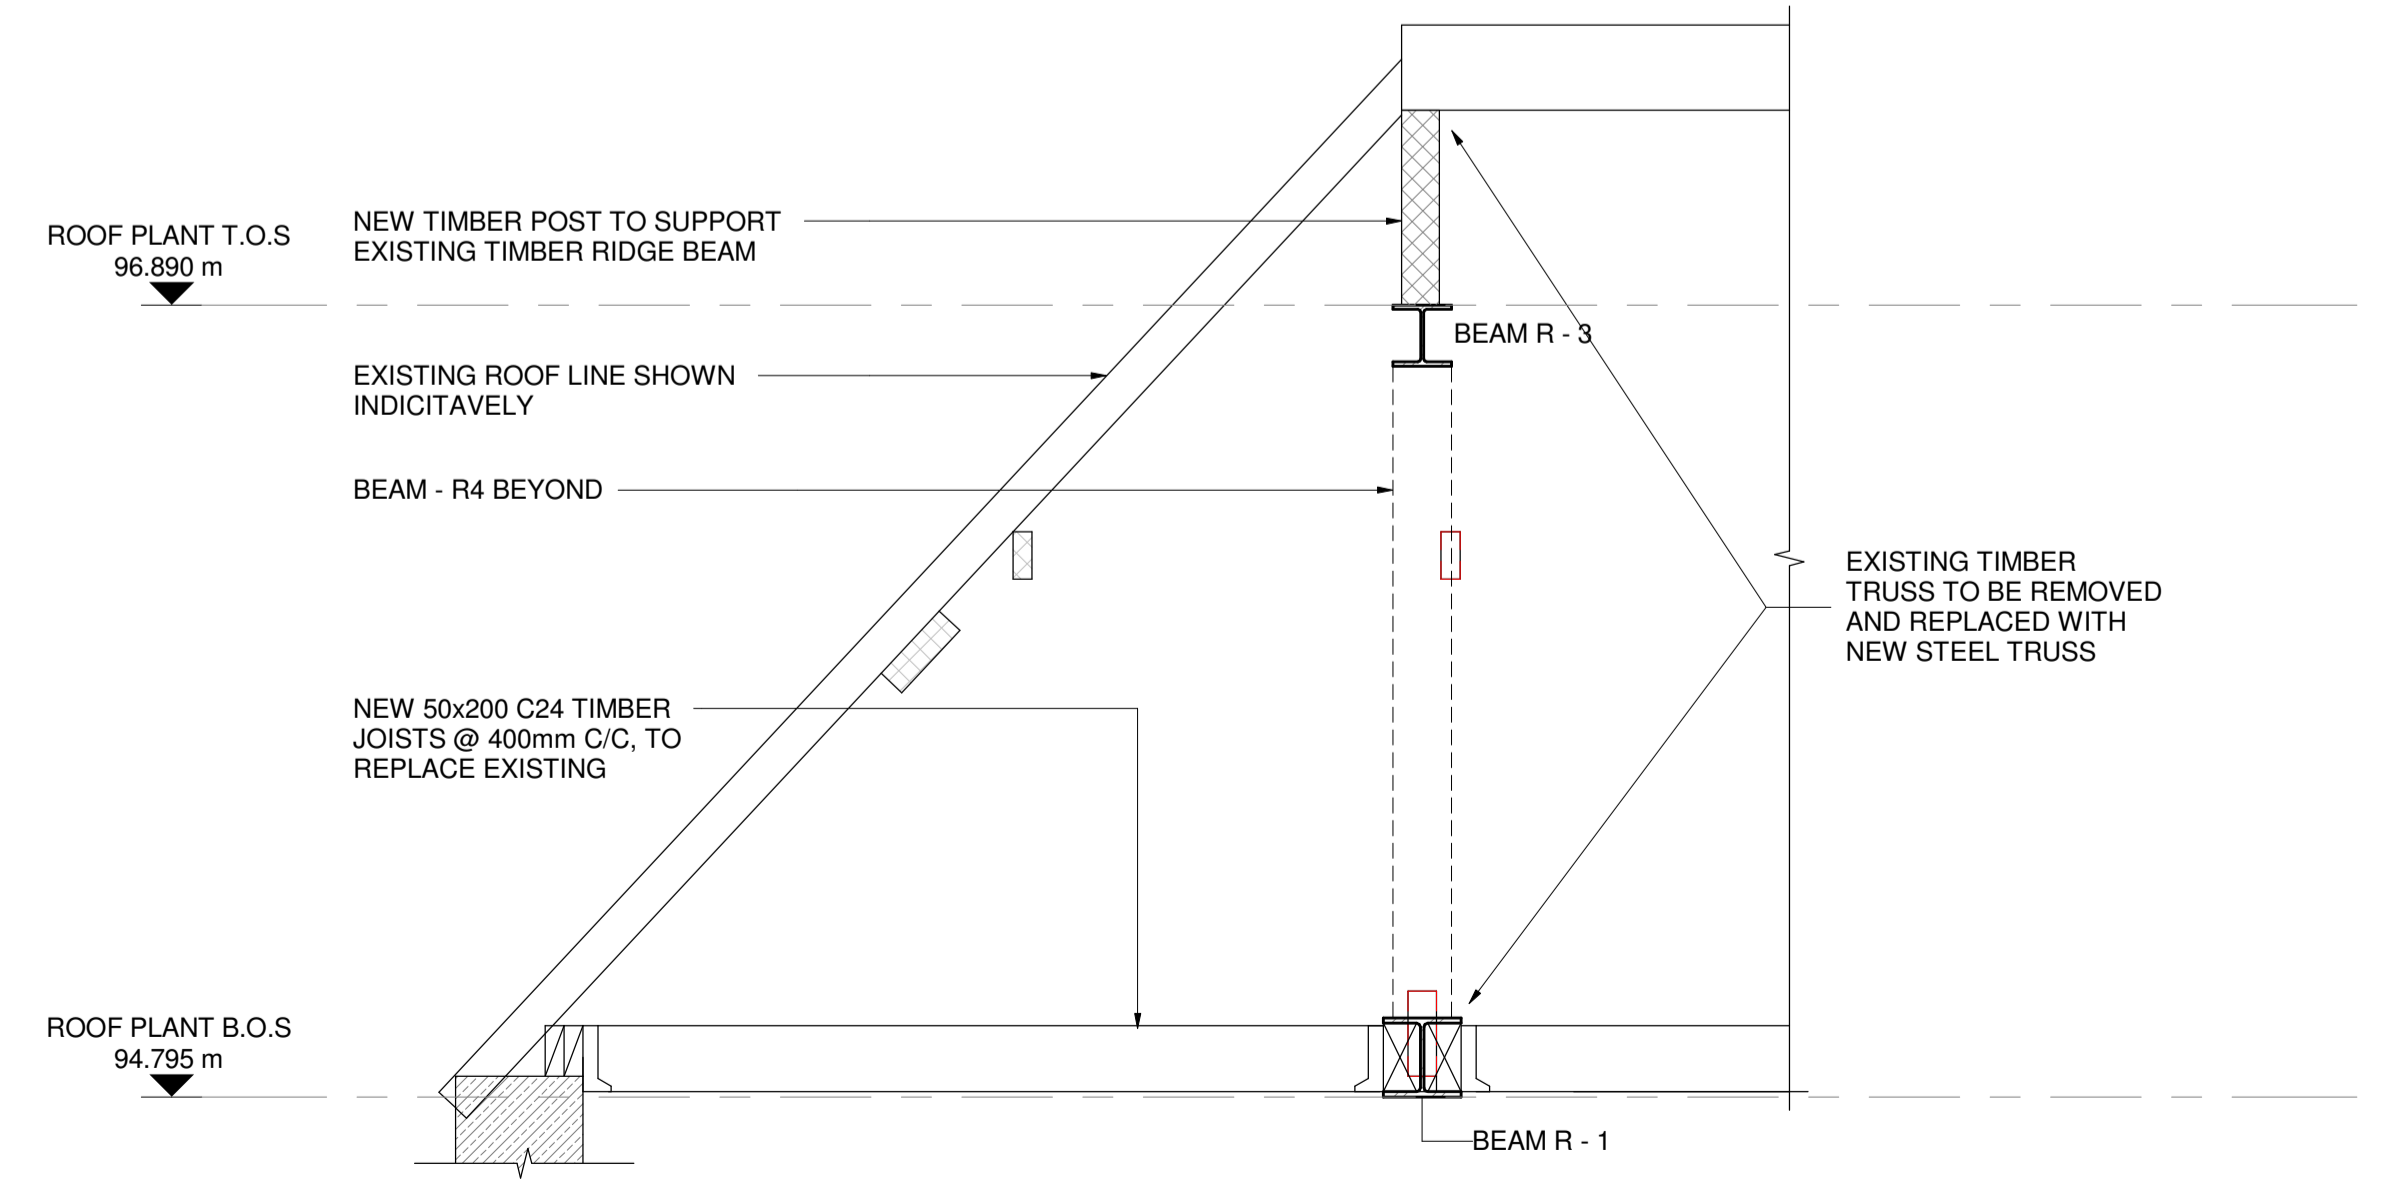

STRUCTURAL ROOF STEEL BEAM SCHEDULE	
Mark	SIZE
BEAM R - 1	
BEAM R - 2 (PITCHED)	UC152x152x37
BEAM R - 3	UC152x152x37
BEAM R - 4 (PITCHED)	UC152x152x37
BEAM R - 5 (PITCHED)	UC203x203x71
BEAM R - 6	UC203x203x71
BEAM R - 7	UC203x203x71
BEAM R - 8 (PITCHED)	UC203x203x71
BEAM R - 9	UC203x203x71
BEAM R - 10	UC152x152x23
BEAM R - 11 (PITCHED)	UC203x203x71
BEAM R - 12	UC203x203x71
BEAM R - 13	UC203x203x71
BEAM R - 14 (PITCHED)	UC203x203x71
BEAM R - 15	UC203x203x71
BEAM R - 16	UB203x133x30
BEAM R - 17	UC203x203x71
BEAM R - 18	UC203x203x60

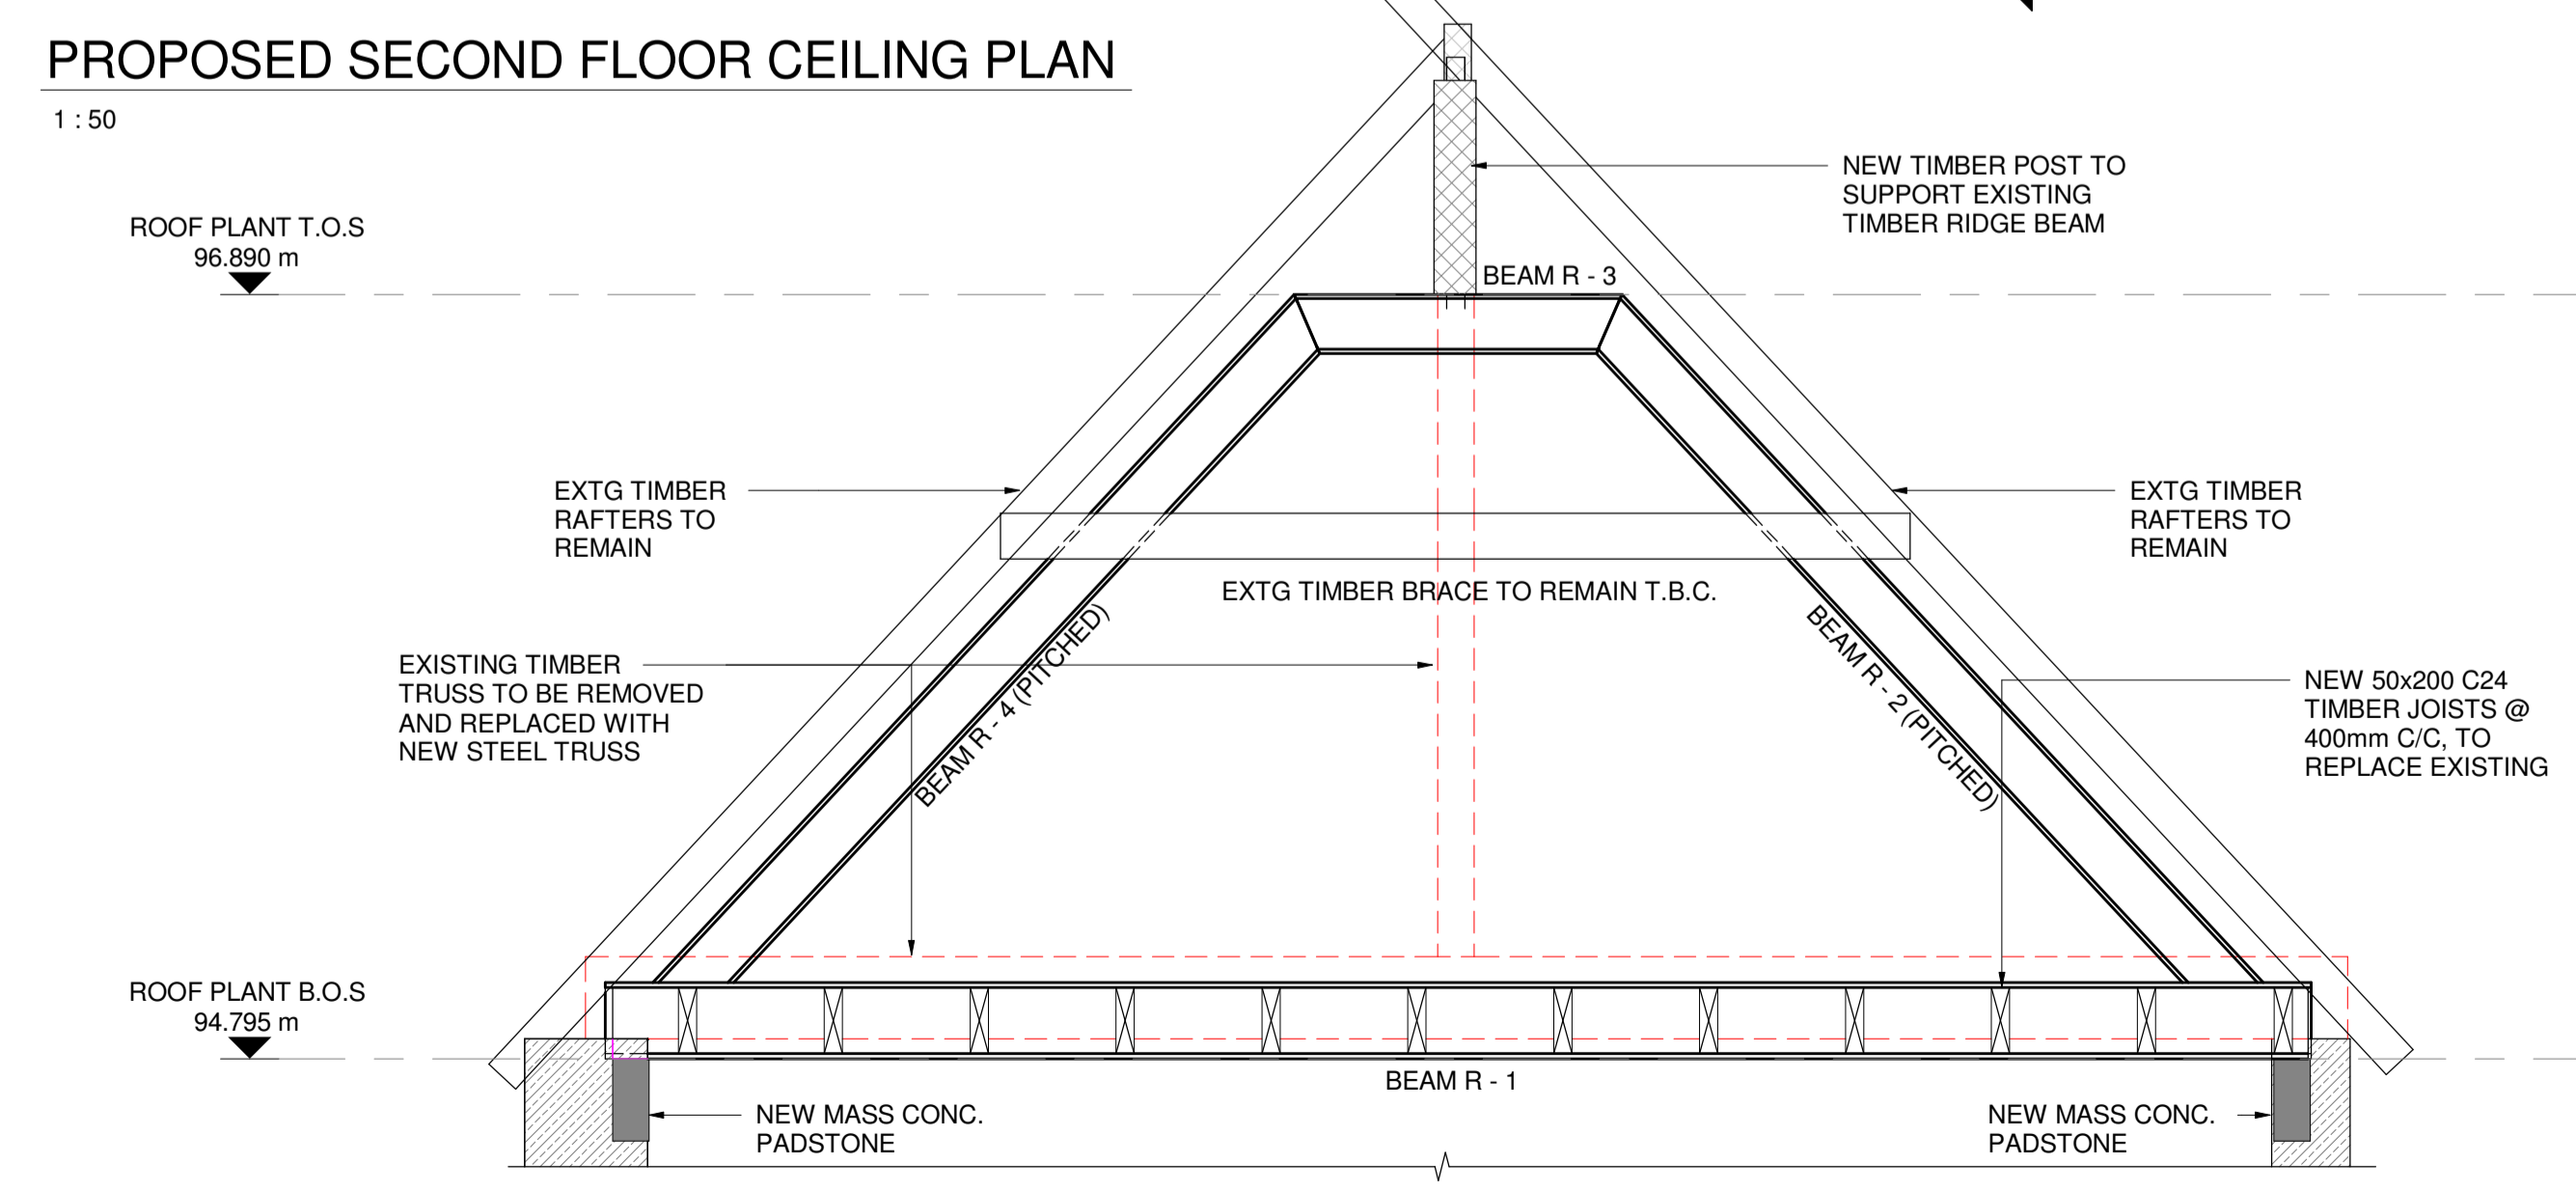


PROPOSED ROOF TRUSS A - ELEVATION R - 01

1:20

PROPOSED ROOF TRUSS TRUSS A - SECTION R - 02

1:20

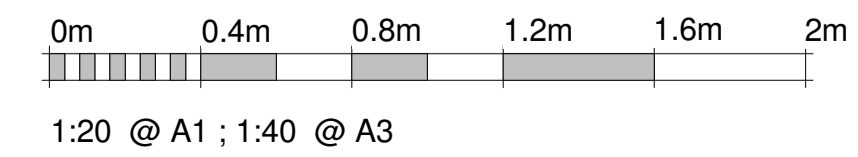

Rev.	Date	Amendment	Drawn	Chkd
P3	11.06.18	DORMERS OMITTED	P.E	C.M
P2	06.02.18	DORMERS ADDED & FRAME POSITIONS REVISED	P.E	C.M
P1	26.01.18	ISSUED FOR PLANNING	P.E	C.M

Drawing Status: PRELIMINARY

Form

Job Title
 24 HEATH DRIVE
 LONDON
 NW3 7SB

Drawing Title
 PROPOSED STEEL ROOF TRUSS
 SHEET 01

Date	Scale	Drawn	Checked
JAN '18	As indicated	P.E	C.M
Job No.	Drawing No.		Revision
162637	A(28)50		P3

Form Structural Design Ltd 77 St John Street London EC1M 4NN
 T:020 7253 2893 E:studio@form-sd.com W:www.form-sd.com