


LOWER GROUND FLOOR - PROPOSED
1:100

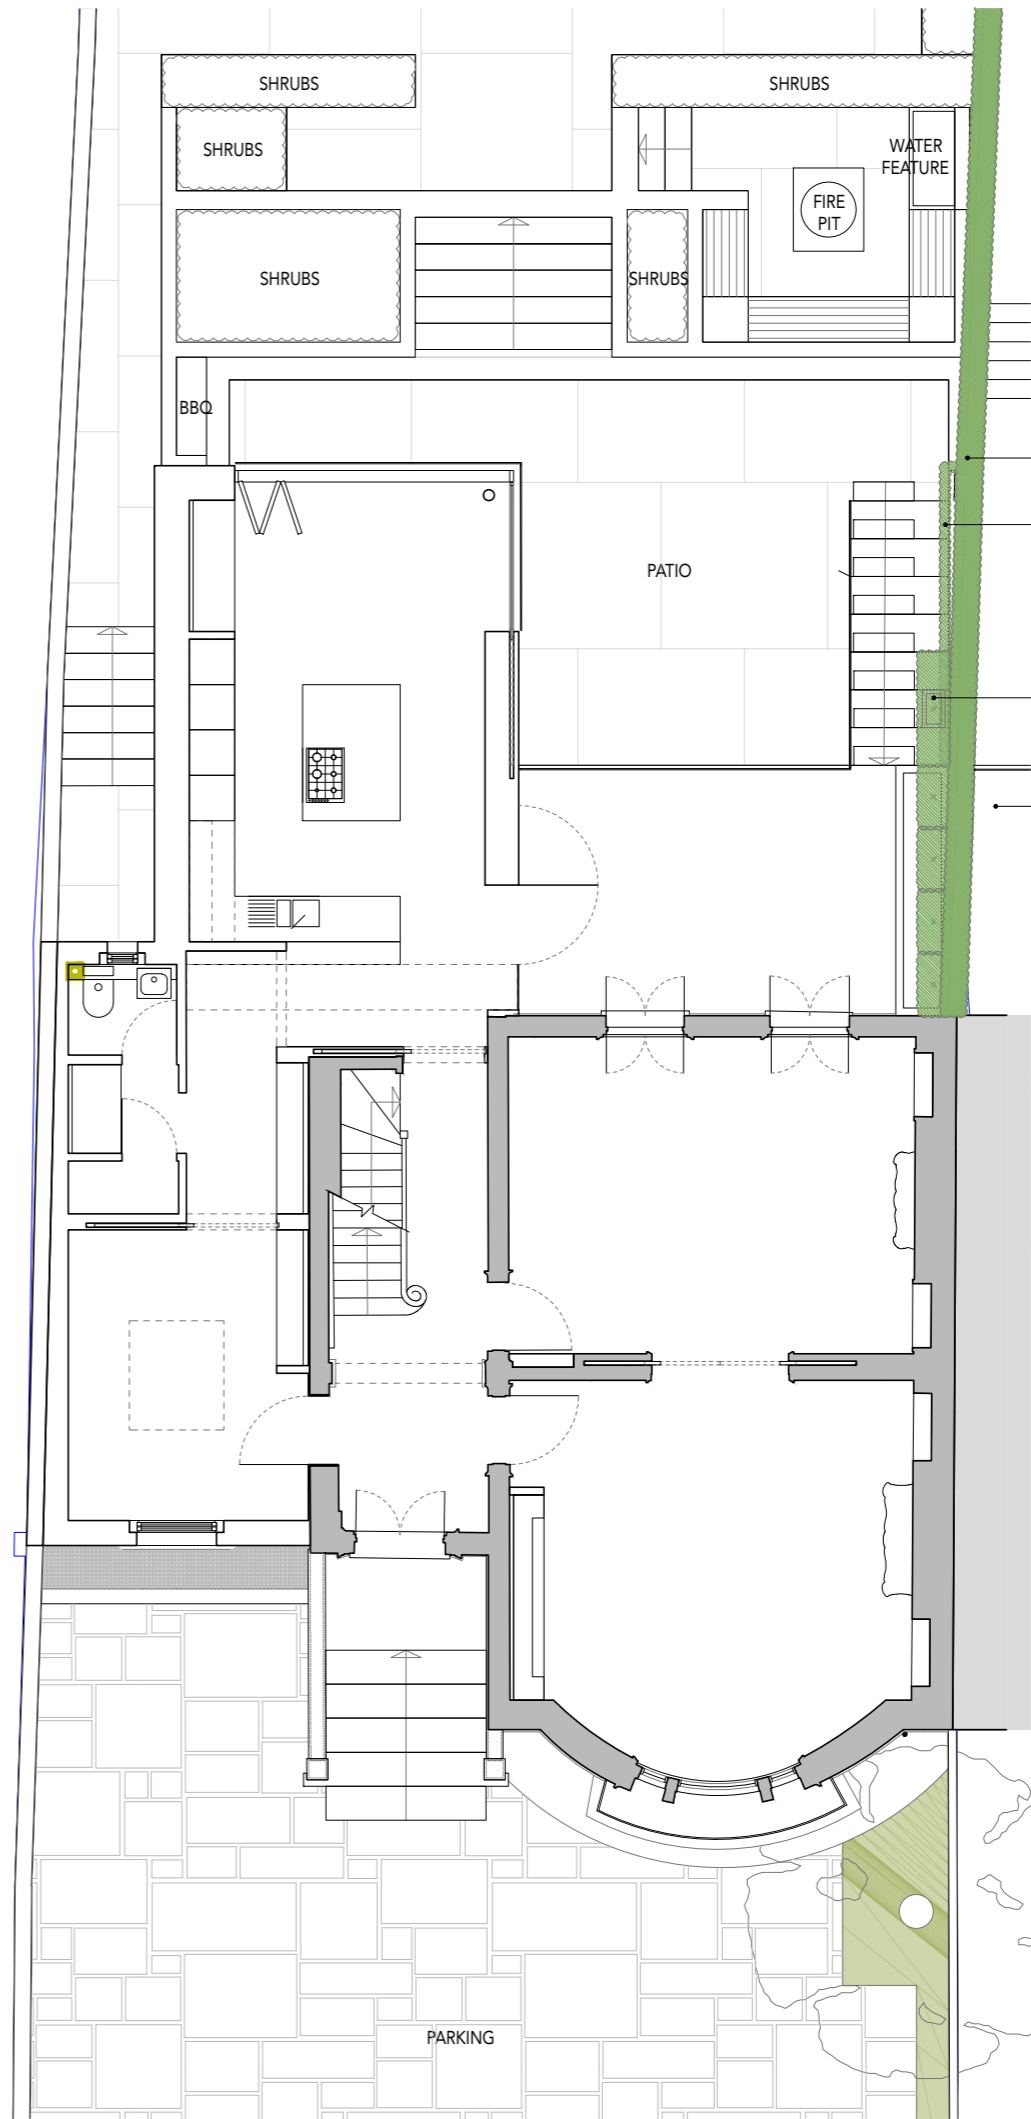

UPPER GROUND FLOOR - PROPOSED
1:100

This drawing is the copyright of Red Squirrel AK Ltd. T/A Camouflage. Figured dimensions to be taken in preference to those scaled. All dimensions to be checked on site before any work proceeds. The contractor is to provide full size setting out drawings based on the information contained in this drawing for the designer approval prior to commencing manufacture. This drawing is issued on the condition that it is not reproduced, retained, or disclosed to any un-authorised person either wholly or in part without the consent in writing of: Camouflage, 8a Bartlett Street, Bath BA1 2QZ

DIMENSIONS IN MILLIMETERS
UNLESS OTHERWISE STATED


EXISTING HIGH LEVEL BOUNDARY HEDGE OVER FENCING FIXED TO TOP OF NEWLY BUILT BOUNDARY TO PROVIDE PRIVACY BETWEEN THE EXISTING AND PROPOSED LOWER TERRACES OF THE NEIGHBOURING PROPERTIES

PROPOSED LIVING WALL FIXED TO FACED OF BOUNDARY WALL TO SOFTEN APPEARANCE

PLAECHED TREES (HT. 2m) TO PROVIDE BOUNDARY SCREENING BETWEEN TERRACES AND ENHANCE PRIVACY BETWEEN THE TWO PROPERTIES WITH POTTED PLAECHED TREES POSITIONED ON TERRACED STEP SIDES TO CONTINUE BOUNDARY SCREENING TO UPPER STAIR

EXISTING NEIGHBOURING PROPERTY UPPER GROUND FLOOR TERRACE CURRENTLY OVERLOOKING GARDEN TO NUMBER 47

1:100 SCALE (m)

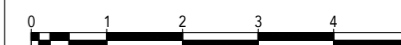

| REV | DESCRIPTION | BY | DATE |
|-----|------------------|----|------------|
| 1 | BOUNDARY DETAILS | JP | 06.06.2018 |

CLIENT:

PRIVATE

PROJECT:

47 QUEEN'S GROVE
LONDON, NW8

TITLE:

PROPOSED
LOWER GROUND FLOOR
UPPER GROUND FLOOR

JOB NO: 47QG

DRAWN BY: JP

SIZE: A3

STATUS: PLANNING

DATE: 06.06.2018

| DRAWING: | SCALE @ A3: | REVISION: |
|----------|-------------|-----------|
| 1002.2 | 1:100 | 1 |

camouflage

8a Bartlett Street, Bath, BA1 2QZ
01225 420 600 | www.camouflage.cc