
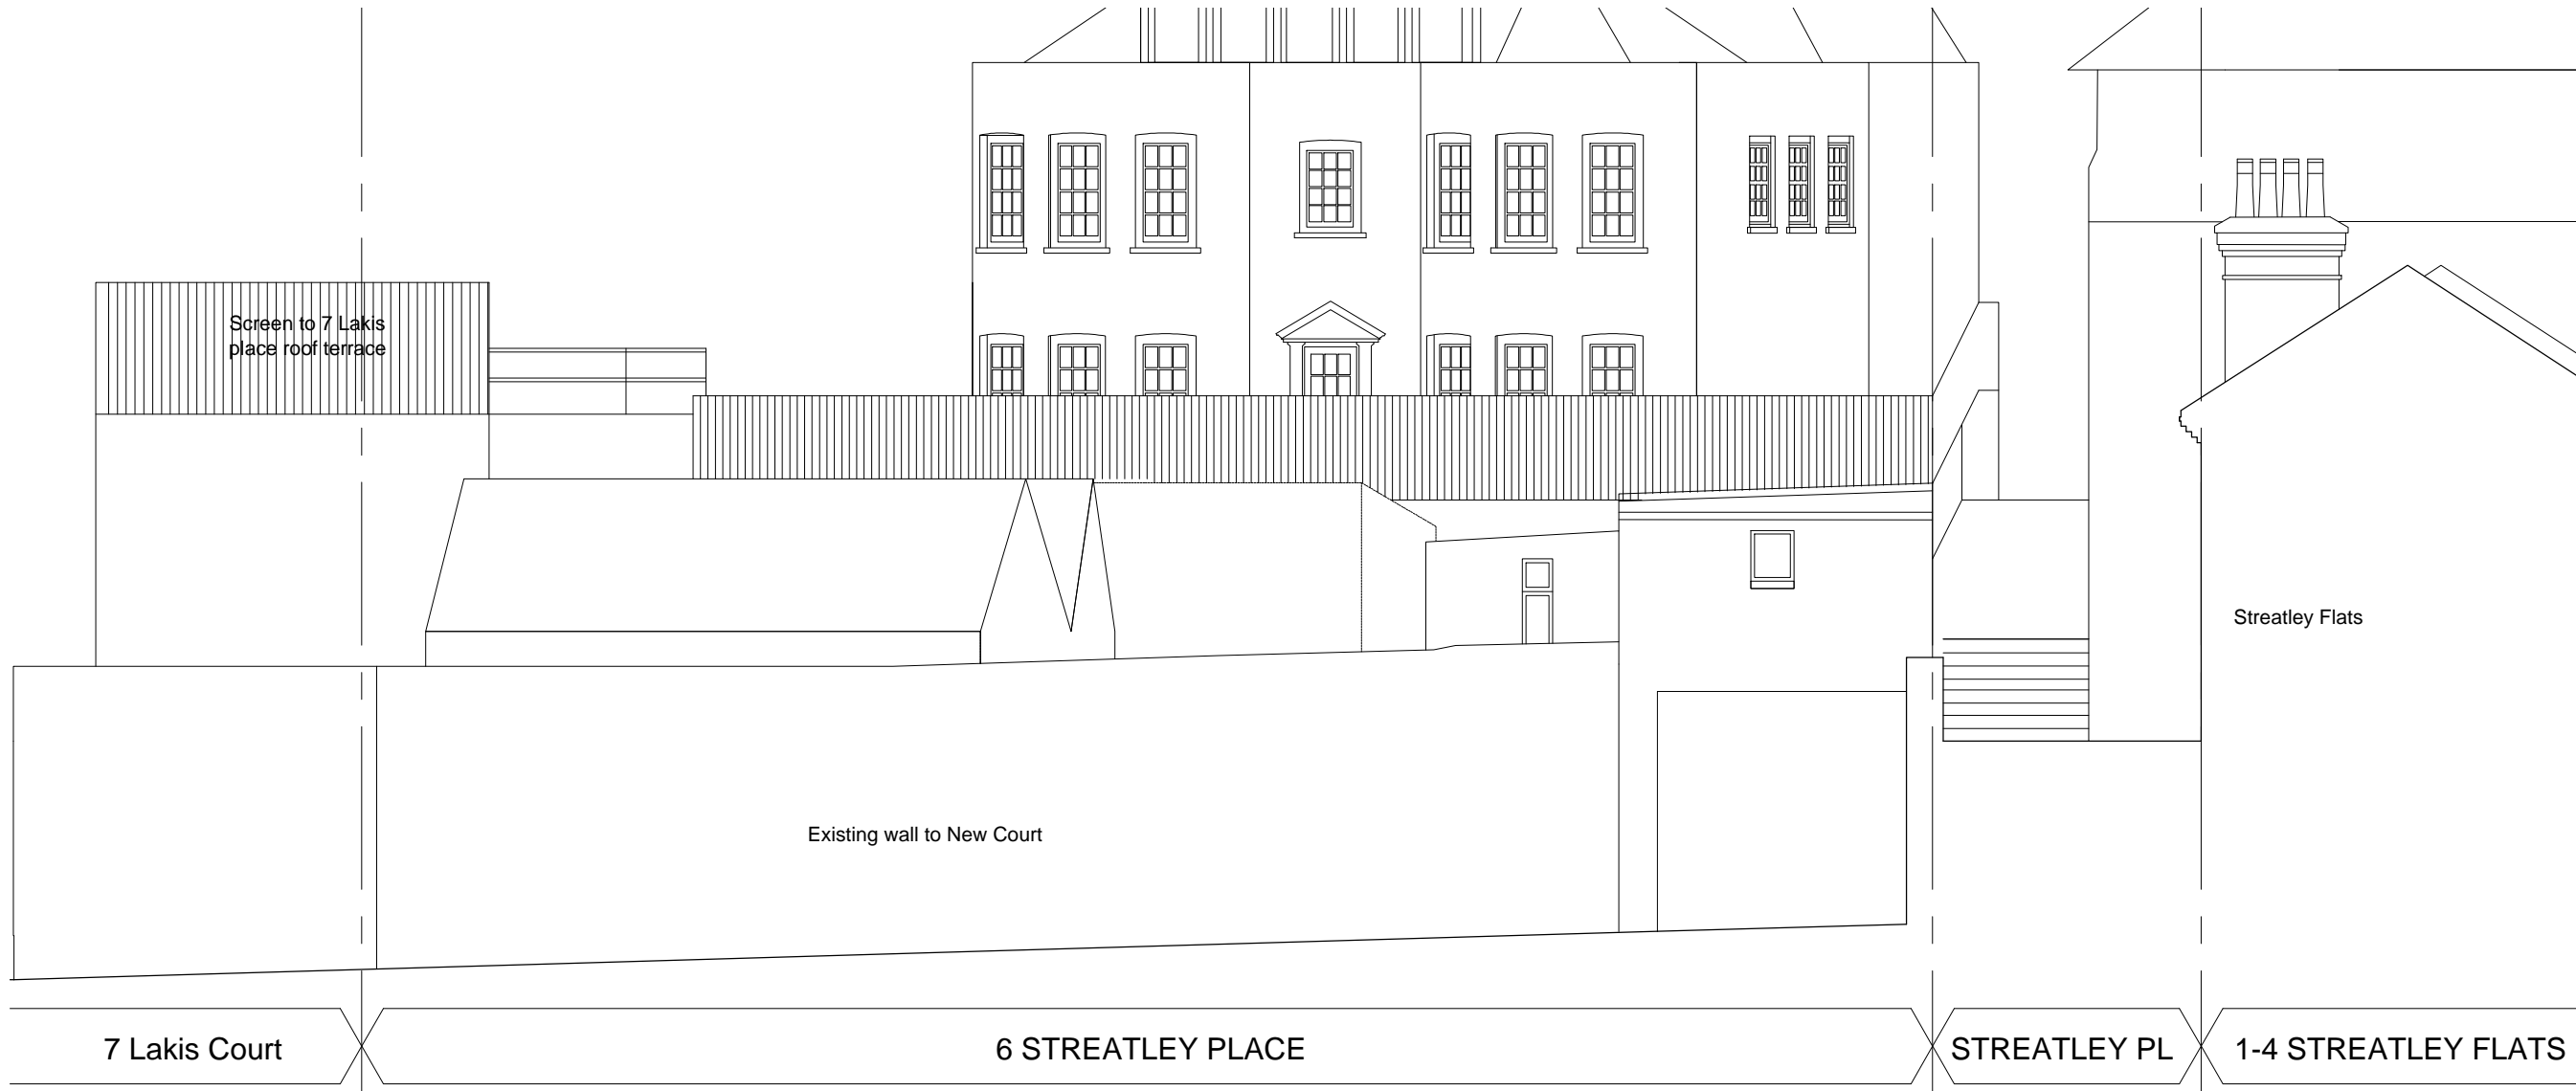


NOTES

DO NOT SCALE FROM THIS DRAWING

PLANNING

NOTE:

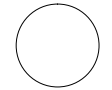


Existing Elevation B
1:50 @ A1 & 1:100 @ A3



Existing Elevation B
1:100 @ A1 & 1:200 @ A3

Scale 1:50
0m 1m 2m 4m 8m

Scale 1:100
0m 1m 2m 4m 8m

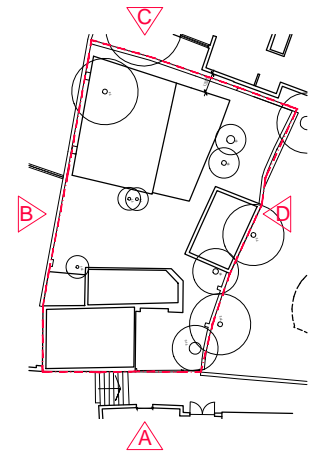

Martin Evans
Architects ©
18 Charlotte Road
London EC2A 3PB
tel 020 7729 2474

JOB
6 Streatley Place
London
NW3 1HP

TITLE
Existing Elevation B

DATE	05.06.18
SCALE	1:100 @ A3
DRAWN	G.R.

DRAWING NO. STRB-EX-GA-03